

GREENE

STREET


33'

33'

STREET

MANNING

AEROVENT DRIVE

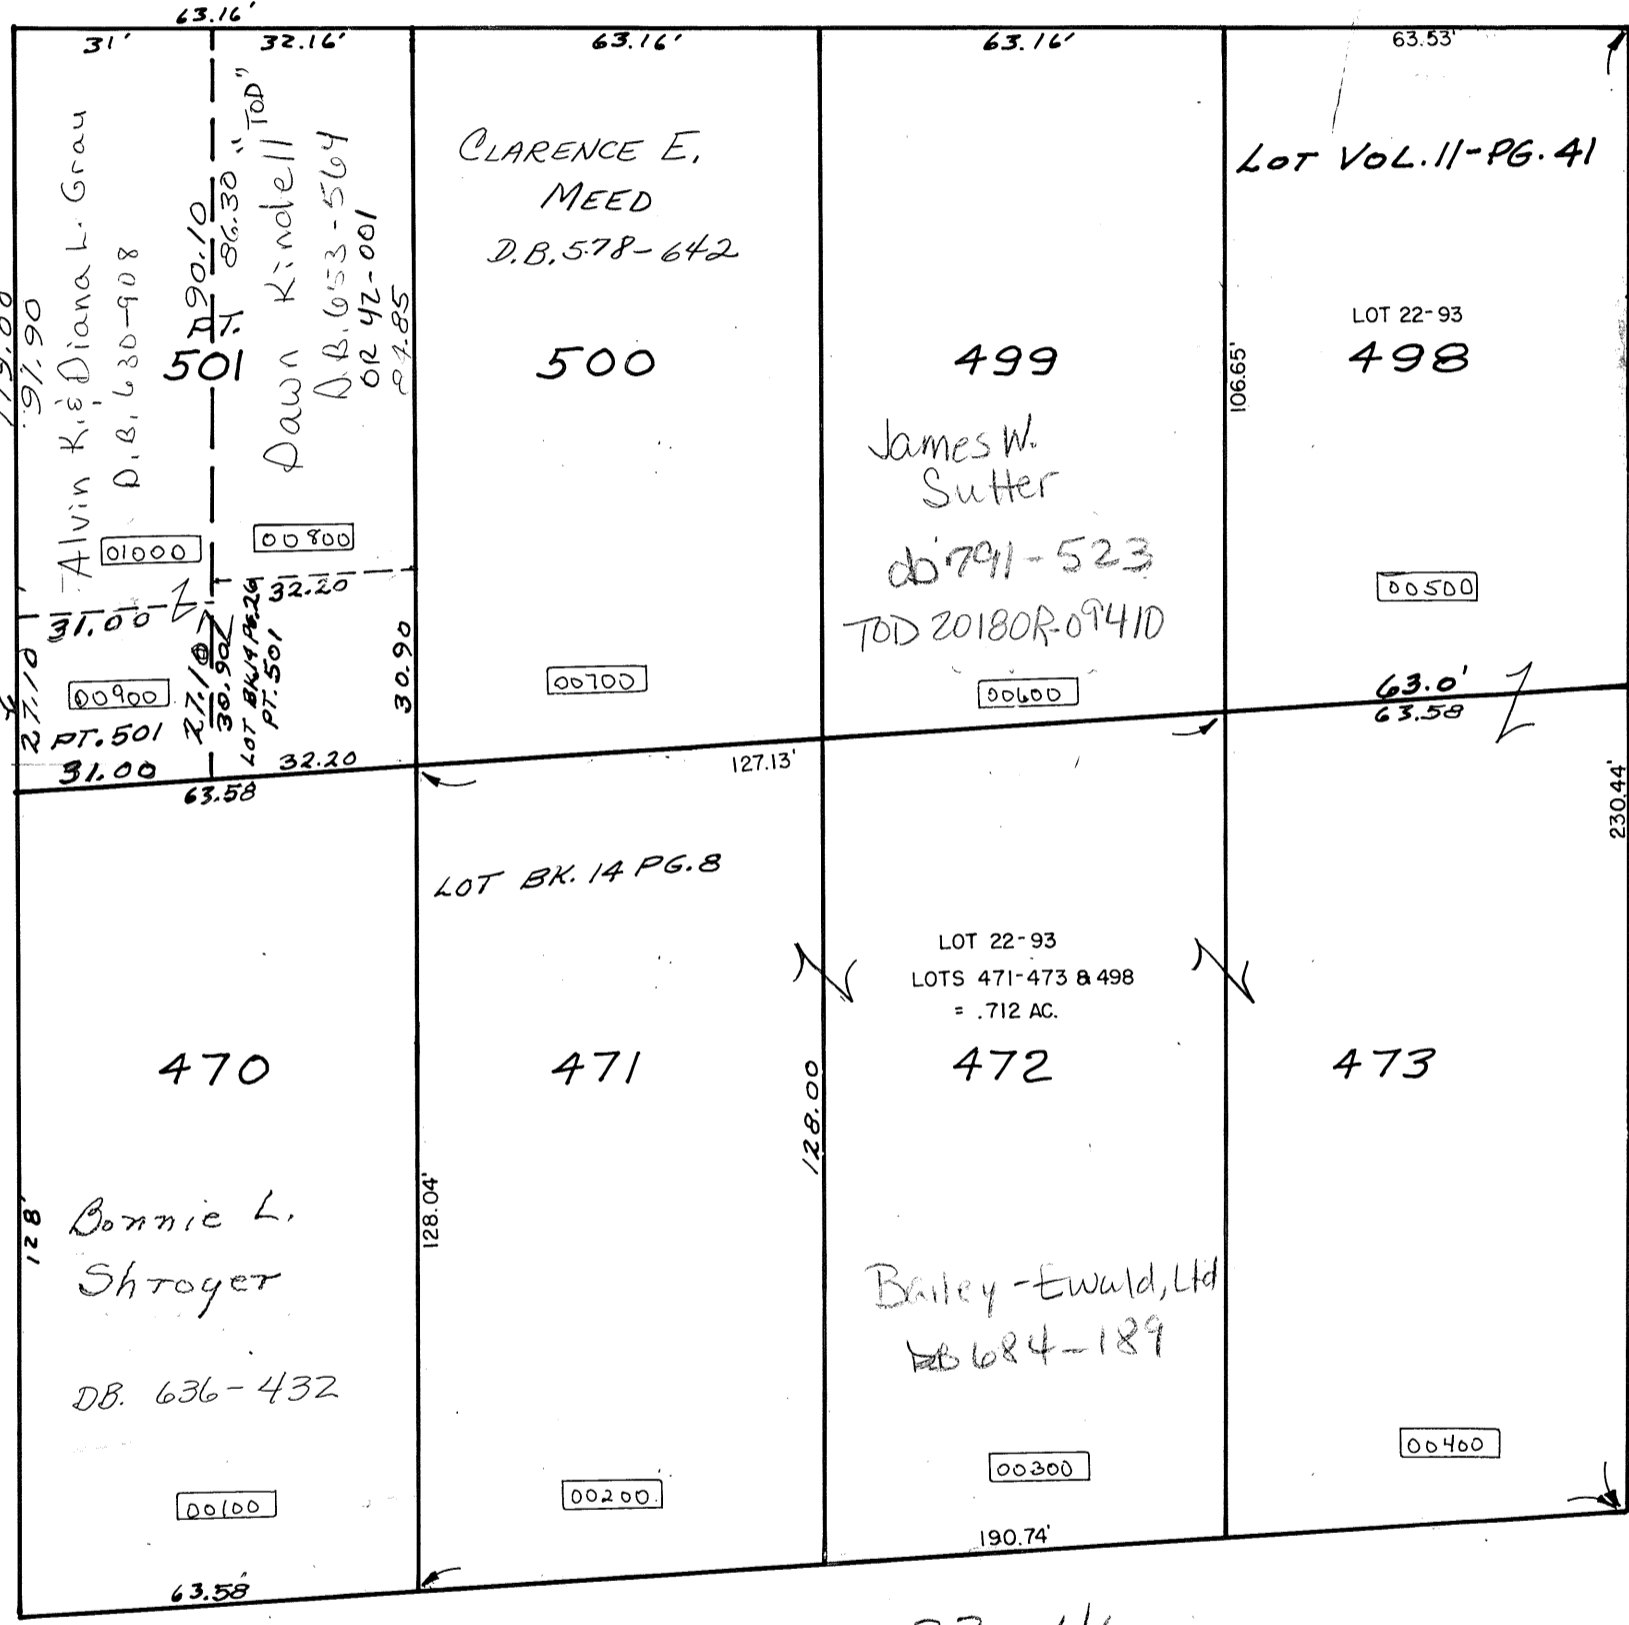

Rec. BK. R-Pg. 176

REC. 23-46

ASH

STREET

40'

40'

