

PARK

60

AVENUE


Rec. Bk. 2 - Pg. 8

STREET

STREET

50'

50'

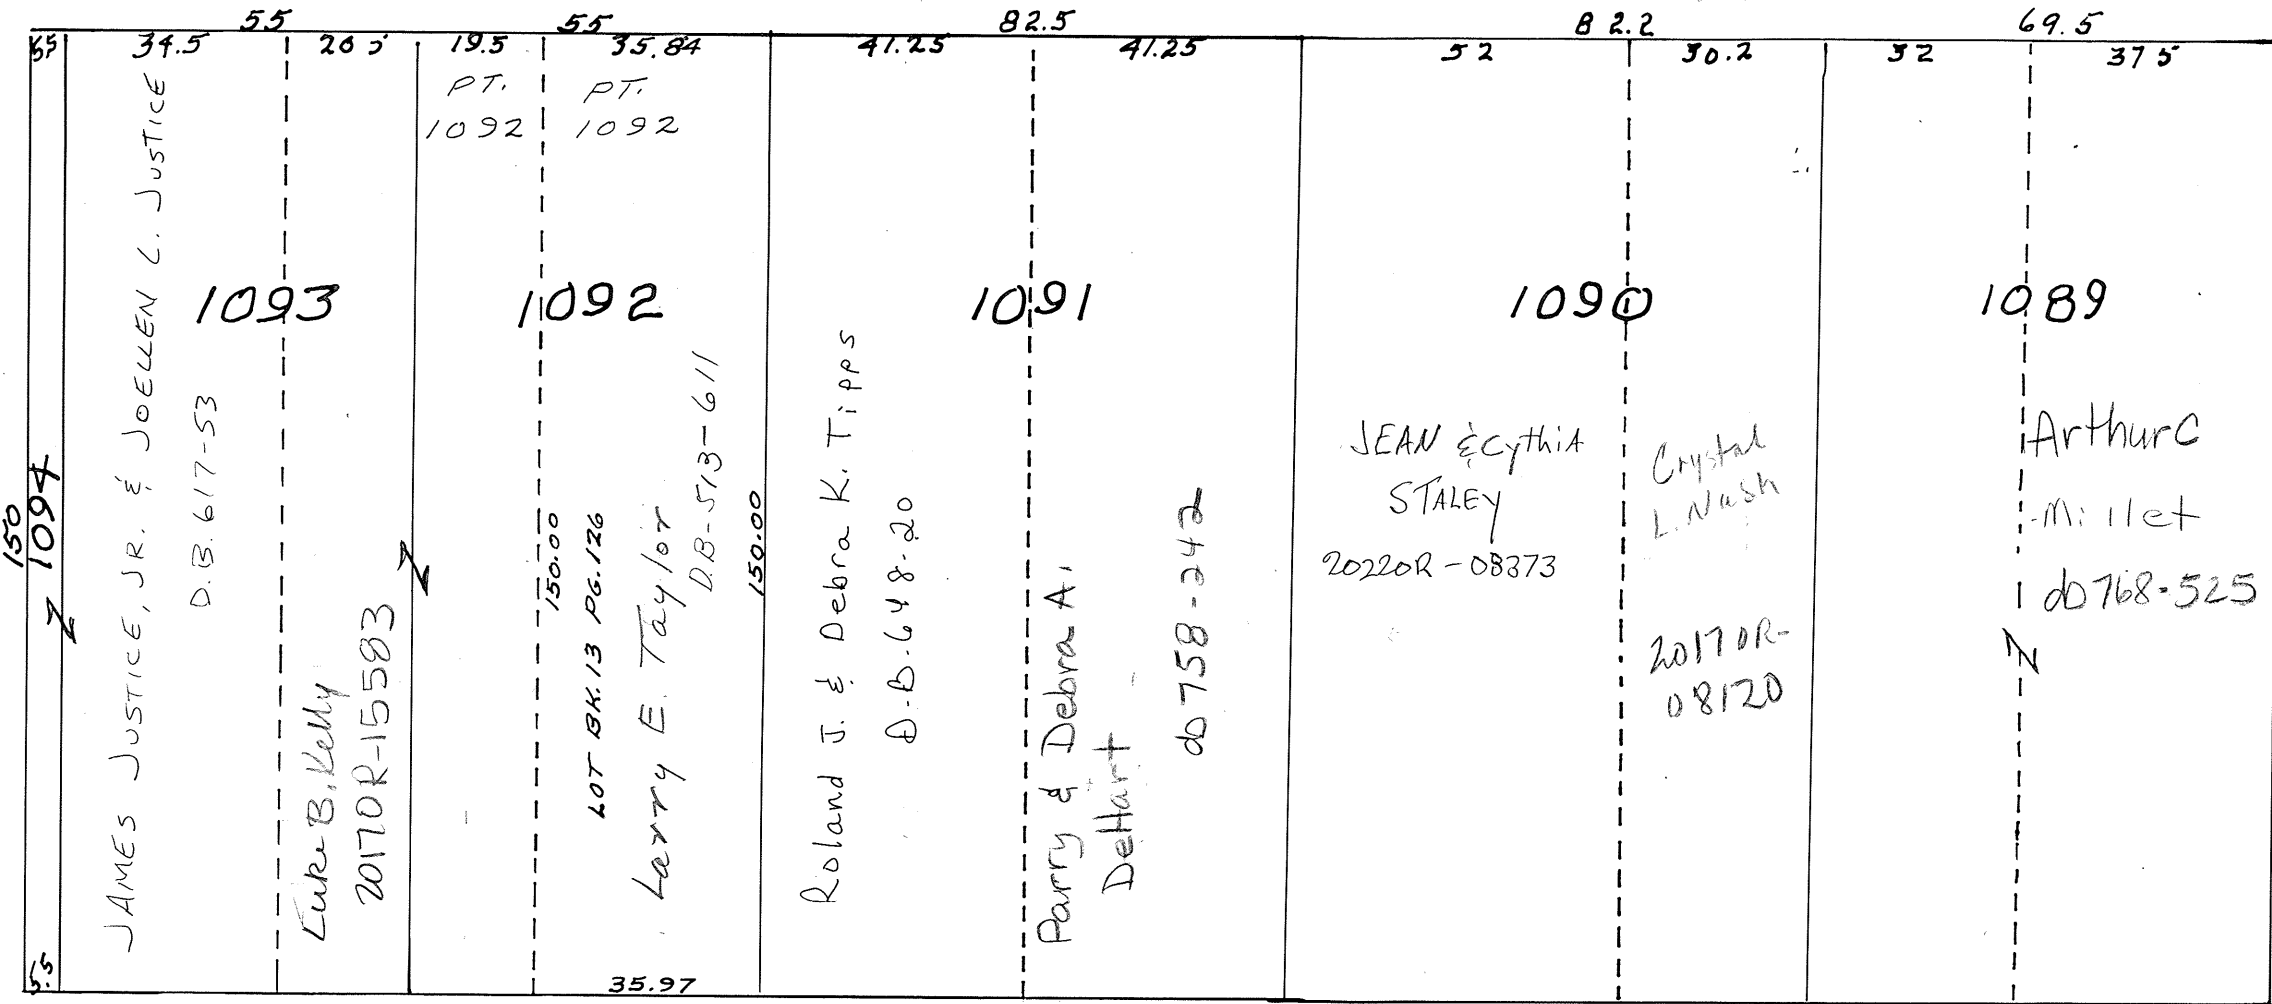


Alley

VIRGINIA

WALKER

16.75

15

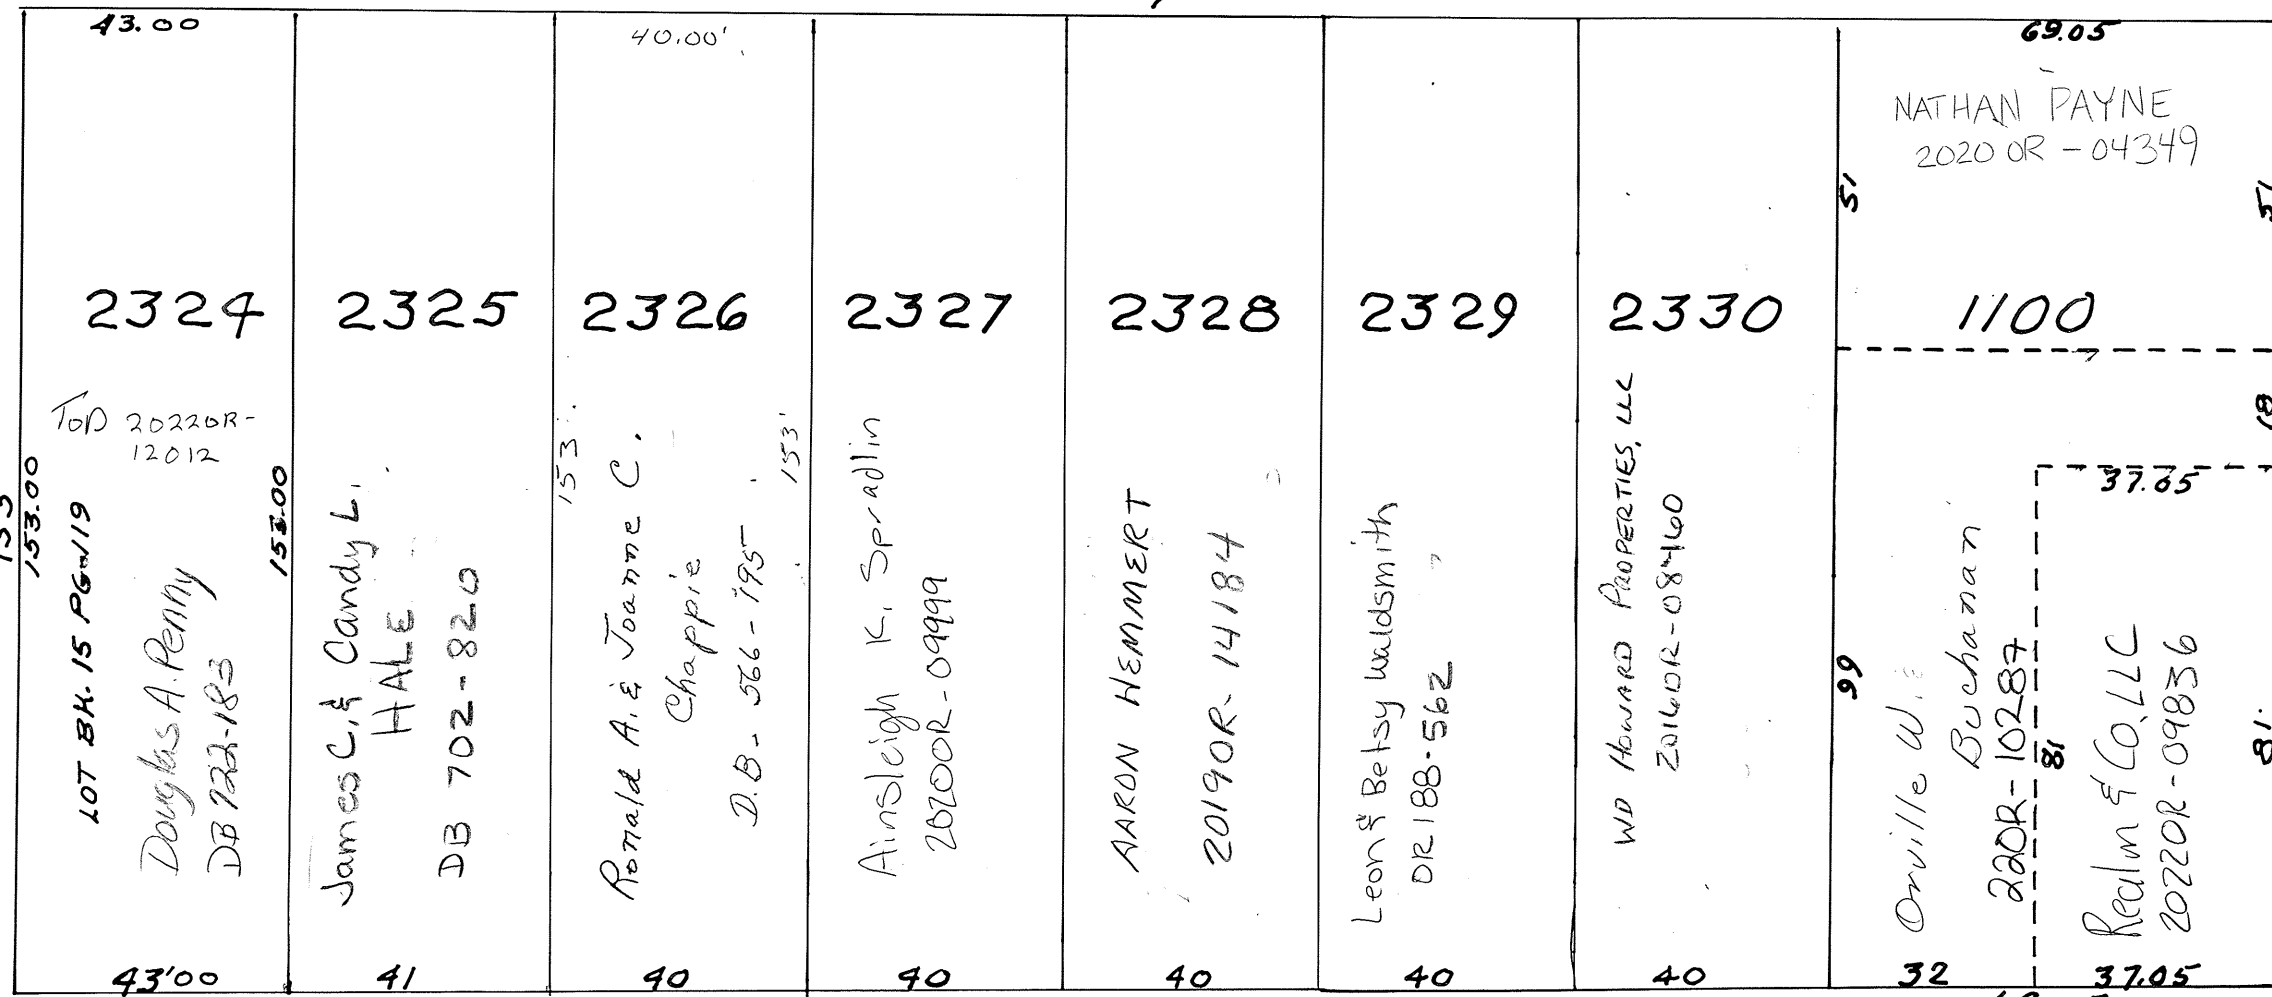

Rec. Bk. 2 - Pg. 59

BOONE

65

STREET