



WESTBROOK SUBDIVISION NO. 9
RECORDERS BOOK 11 PAGE 9
Troy Land Improvement Co.

SMDA NUMBER
008-NW090 - - - - -

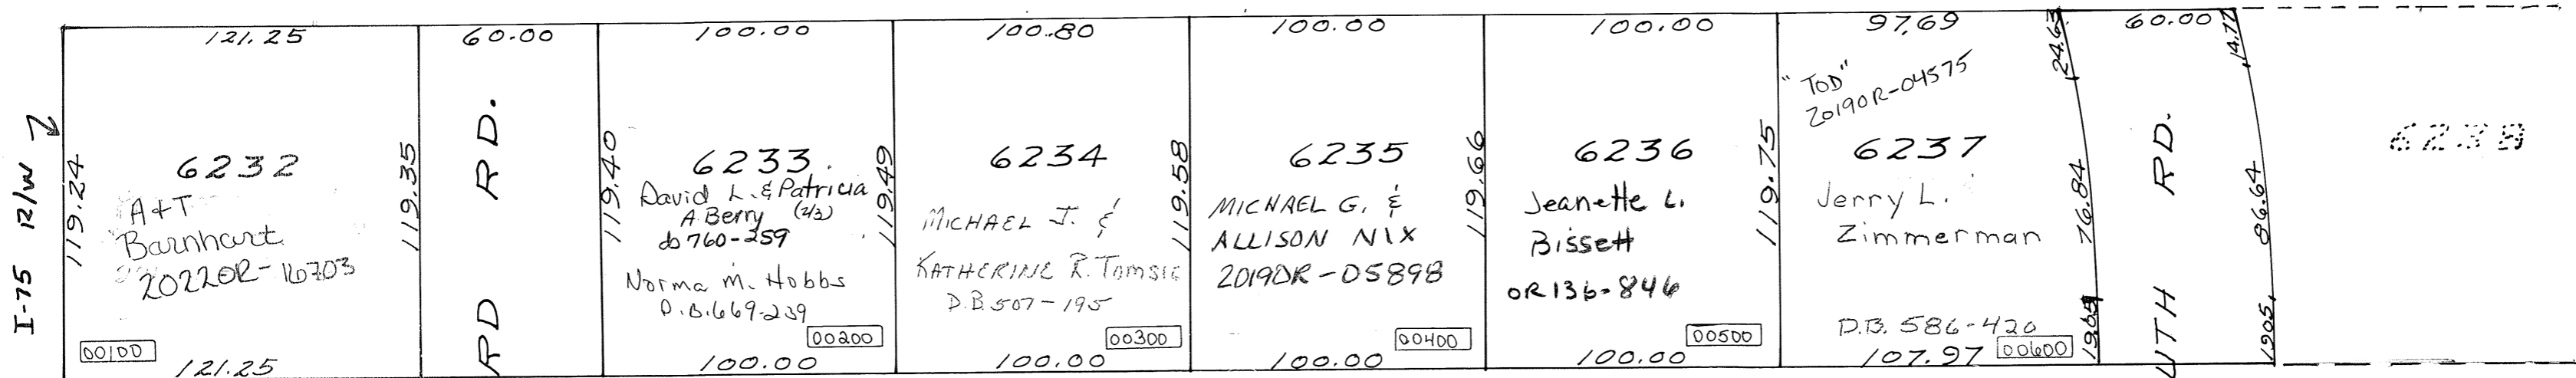

CORNISH ROAD

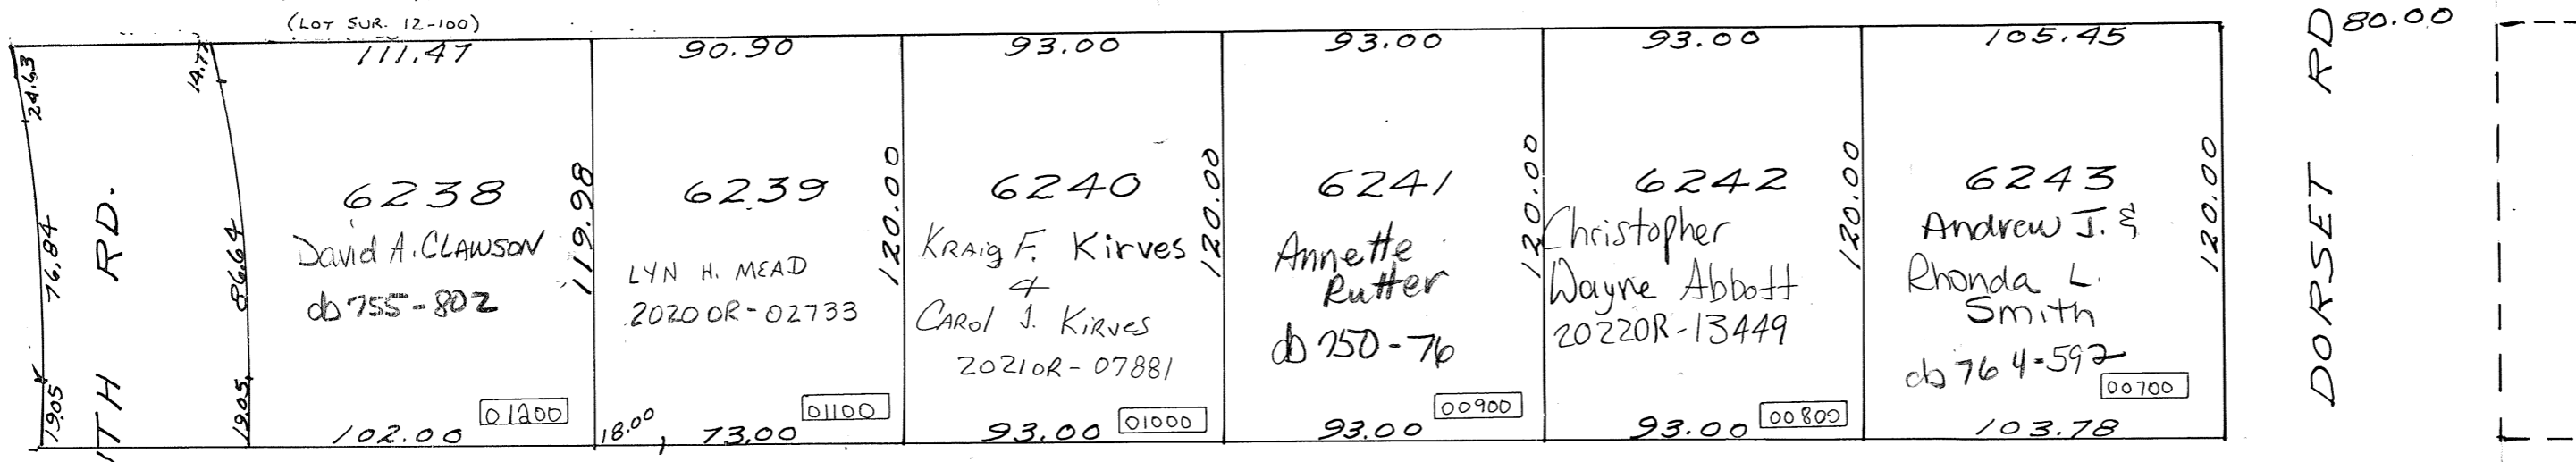

CORNISH ROAD