


SECTION 30
TOWN 2
RANGE 10

INCORPORATED VILLAGE OF CASSTOWN
MIAMI COUNTY, OHIO

PARCEL ID NUMBER
F11-_____

PLAT 3


SEE LOSTCREEK 25A

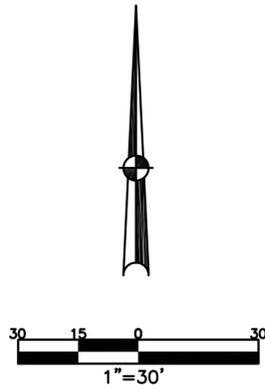

ABBREVIATION LEGEND		
20140R-00759	= RECORDER'S DOCUMENT NUMBER	
OR 406-509	= OFFICIAL RECORD 406 PAGE 509	
D.B. 613-172	= DEED BOOK 613, PAGE 172	
REC. 15-72	= RECORDER'S PLAT BOOK 15, PAGE 72	
LND. 33-15	= LAND SURVEY VOLUME 33, PAGE 15	
LOT 19-12	= LOT SURVEY VOLUME 19, PAGE 12	
R.R. 8-29	= ROAD RECORD VOLUME 8, PAGE 29	
R/W	= RIGHT OF WAY	
C.	= CENTERLINE	
AC.	= ACRES	
TWP.	= TOWNSHIP	
TR.	= TRACT	
IL	= INLOT	
LINE LEGEND		
	Blow-up Boundary	
	Property Line	
	Lot Split Line	
	Section Line	
	Centerline	
	Right-of-Way Line	
	Corporation Line	
SURVEY INDEX		
LOT 2-137	RS-65	
LOT 7-97		
LOT 14-189		
LOT 16-44		
LOT 18-93		
LOT 19-164		

SEE CASSTOWN 4

MAIN STREET

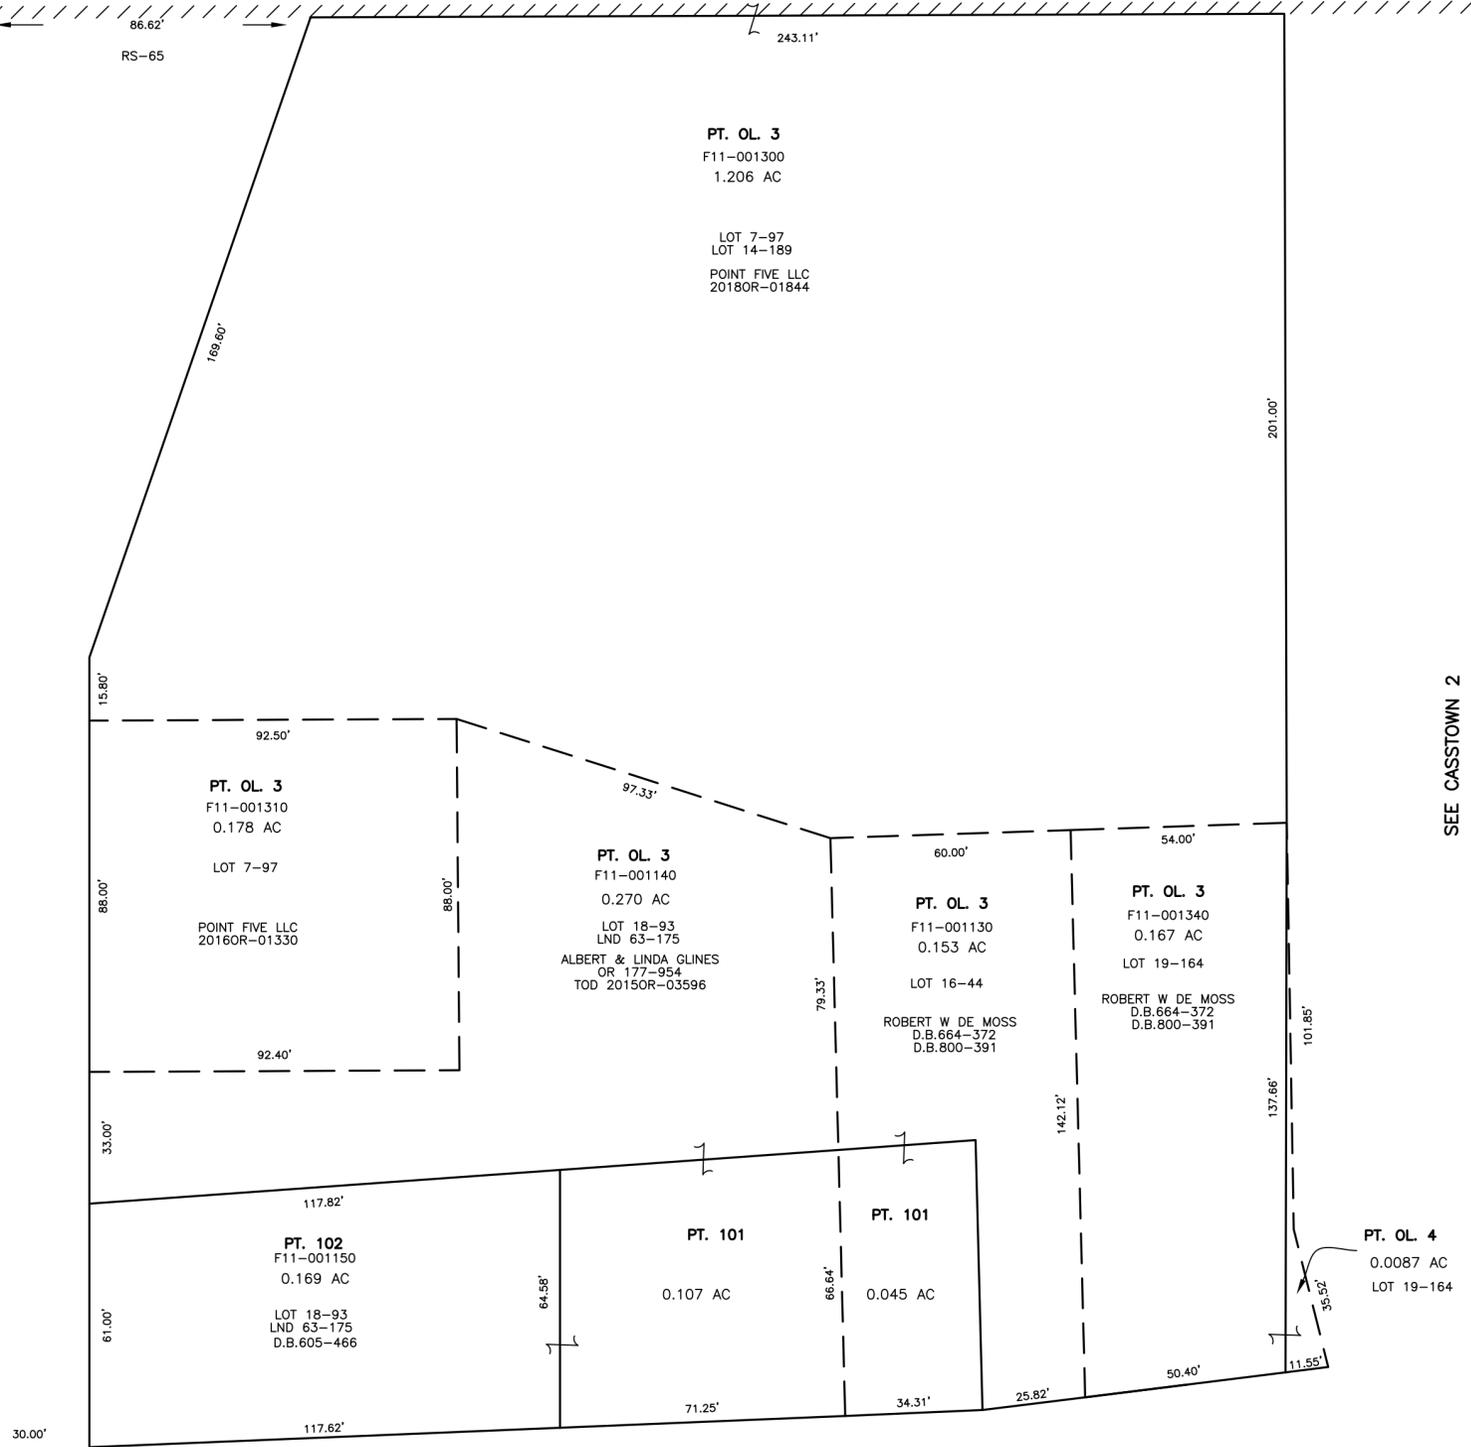

SEE CASSTOWN 2

CASSTOWN & ADDISON PIKE 66' R/W

SEE CASSTOWN 9