

# CONCORD TWP.

MIAMI COUNTY, OHIO

# PLAT 33-A

Section 33, Town 5, Range 6

N.E. Quarter SEC. 33

PARCEL NUMBER  
C06- \_\_\_\_\_


### SURVEYS, RECORD PLATS & NOTES

- Land Sur. Vol. 5, Pg. 166
- 6, 200
- 7, 18
- 7, 18A
- 8, 75
- 8, 182
- 9, 66
- 21, 166
- 31, 177
- 44, 64
- Land 45-36
- Land 45-84
- 47-12
- 57-33
- 57-36
- 57-57
- 59-70
- 61-40
- 60-36

### RECORD PLATS:

- 19-25 (RR 8-154)
- 19-26 (RR 8-159)
- 19-27 (RR 8-165)

HALF SECTION LINE  
SECTION LINE  
CENTER LINE  
RIGHT OF WAY LINE FOR ROADS  
PLATTED LOT DIVISIONING LINE  
PROPERTY LINE

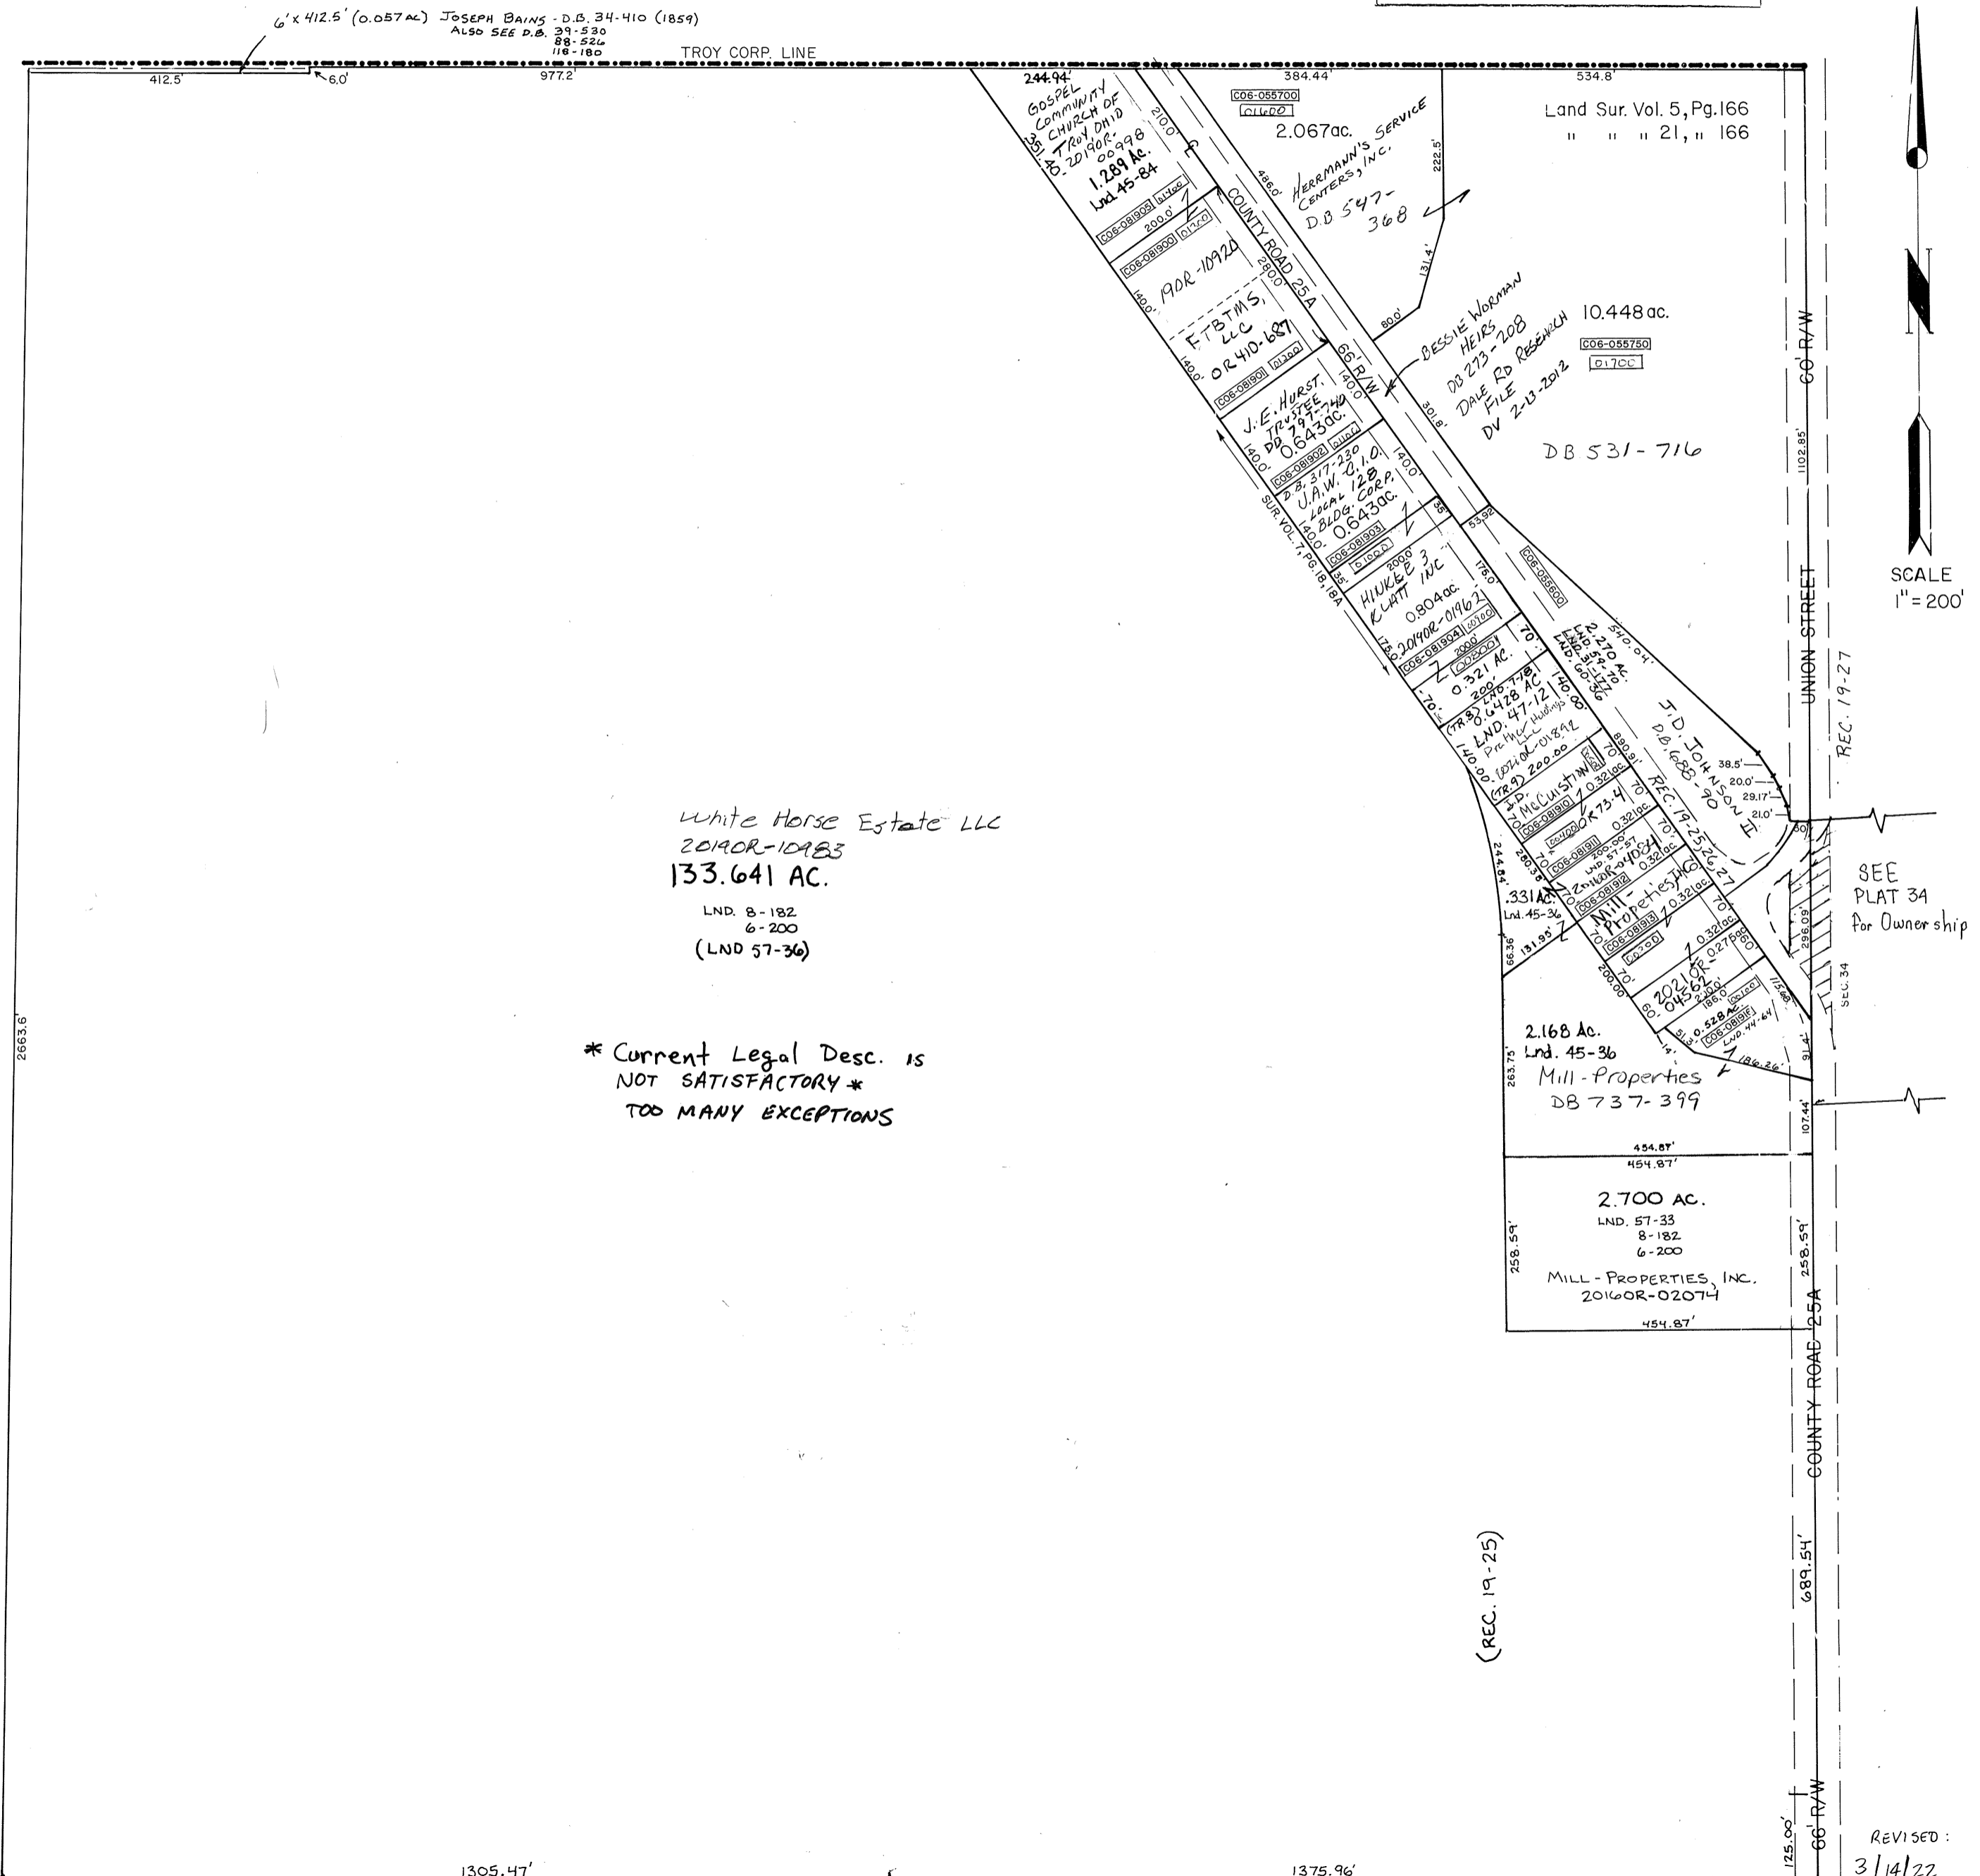

SCALE  
1" = 200'

SEE PLAT 34  
for Ownership

REVISED:  
3/14/22  
AS