

CONCORD TWP.

MIAMI COUNTY, OHIO

PLAT 33-A

Section 33, Town 5, Range 6

N.E. Quarter SEC. 33


PARCEL NUMBER
C06- _____

SURVEYS, RECORD PLATS & NOTES

Land Sur. Vol. 5, Pg. 166
 6, 200
 7, 18
 7, 18A
 8, 75
 8, 182
 9, 66
 21, 166
 31, 177
 44, 64
 Land 45-36
 Lnd. 45-84
 47-12
 57-33
 57-36
 57-57
 59-70
 61-40

RECORD PLATS:
 19-25 (RR 8-154)
 19-26 (RR 8-159)
 19-27 (RR 8-165)

HALF SECTION LINE
 SECTION LINE
 CENTER LINE
 RIGHT OF WAY LINE FOR ROADS
 PLATTED LOT DIVISIONING LINE
 PROPERTY LINE

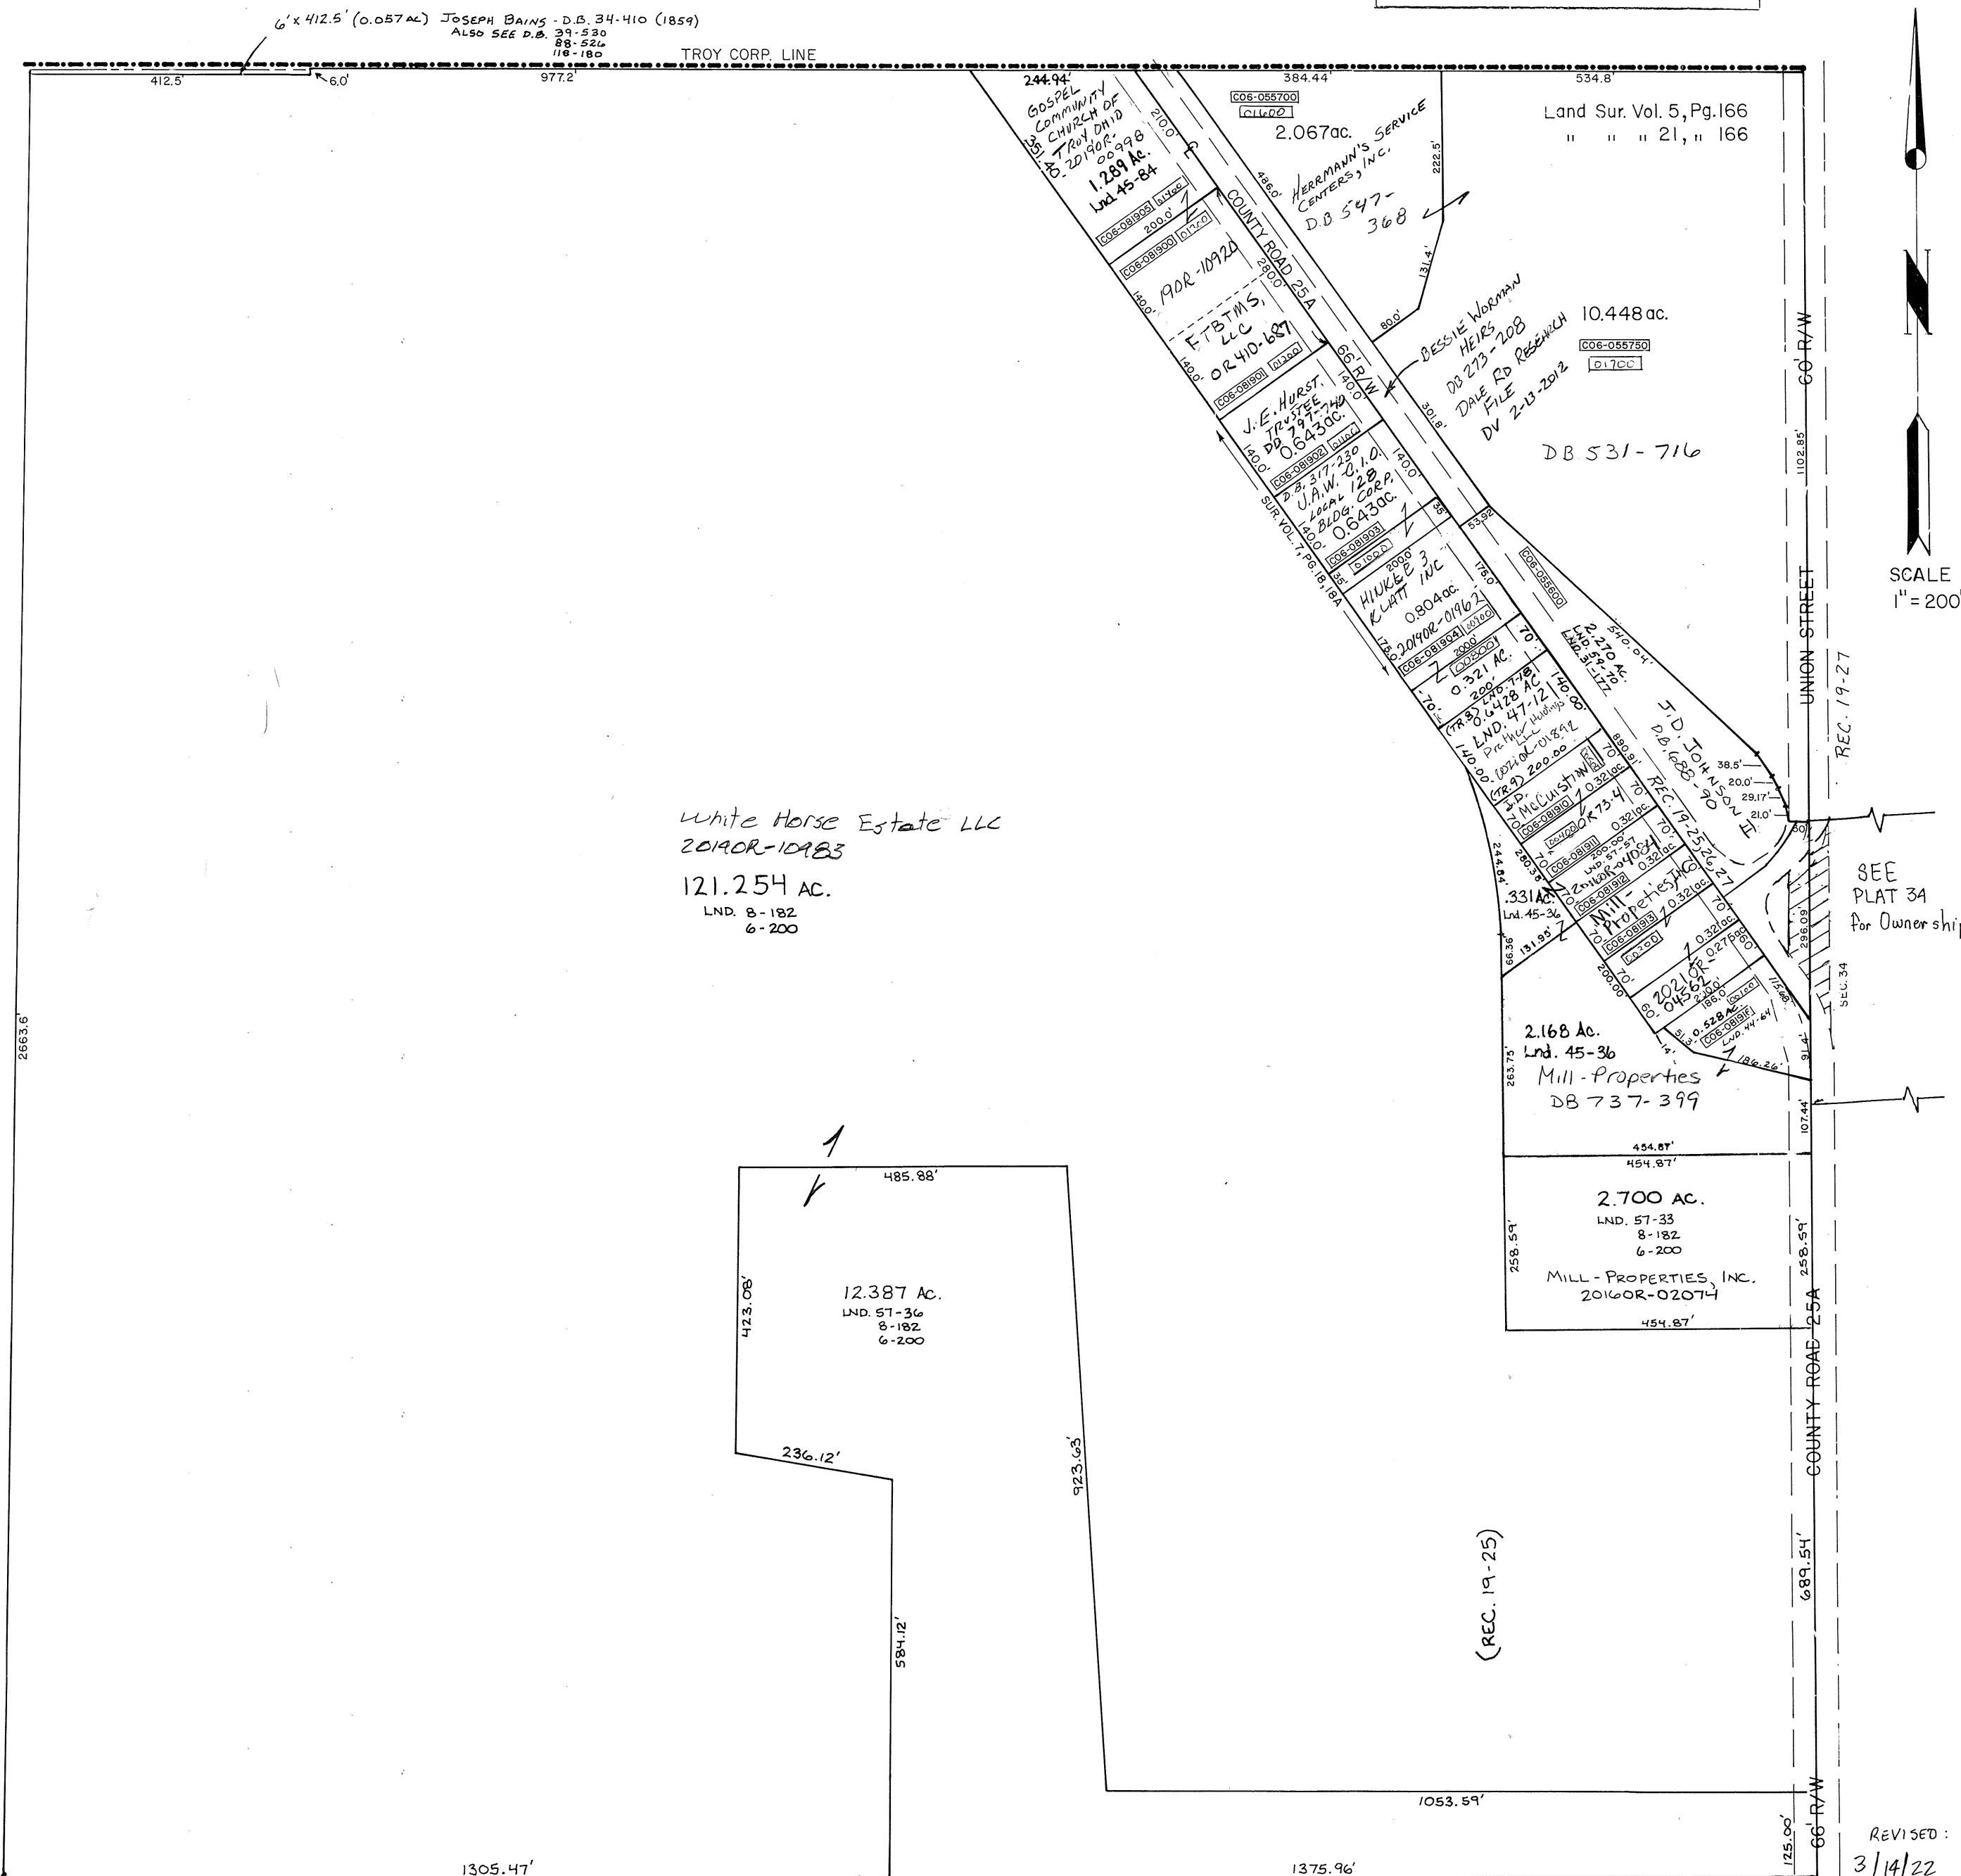

REVISED:
 3/14/22
 ASB