

CONCORD TWP.

MIAMI COUNTY, OHIO


PLAT 36

Section 36, Town 7, Range 5

SCALE: 1" = 400'

PARCEL NUMBER
CO6-_____

SURVEYS	
S.E. QUARTER	
SUR. VOL. 2, PG. 206 SUR. VOL. 5, PG. 169	
N.E. QUARTER	
SUR. VOL. 2, PG. 206 SUR. VOL. 19, PG. 116 SUR. VOL. 27, PG. 73 SUR. VOL. 32, PG. 72 SUR. VOL. 36, PG. 6	REC. BK. 10, PG. 88 REC. BK. 14, PG. 68
S.W. QUARTER	
SUR. VOL. 1, PG. 65 SUR. VOL. 2, PG. 206 LND. 41-139 LND. 41-160	
N.W. QUARTER	
SUR. VOL. 2, PG. 206 SUR. VOL. 3, PG. 208 LND. VOL. 39, PG. 155	

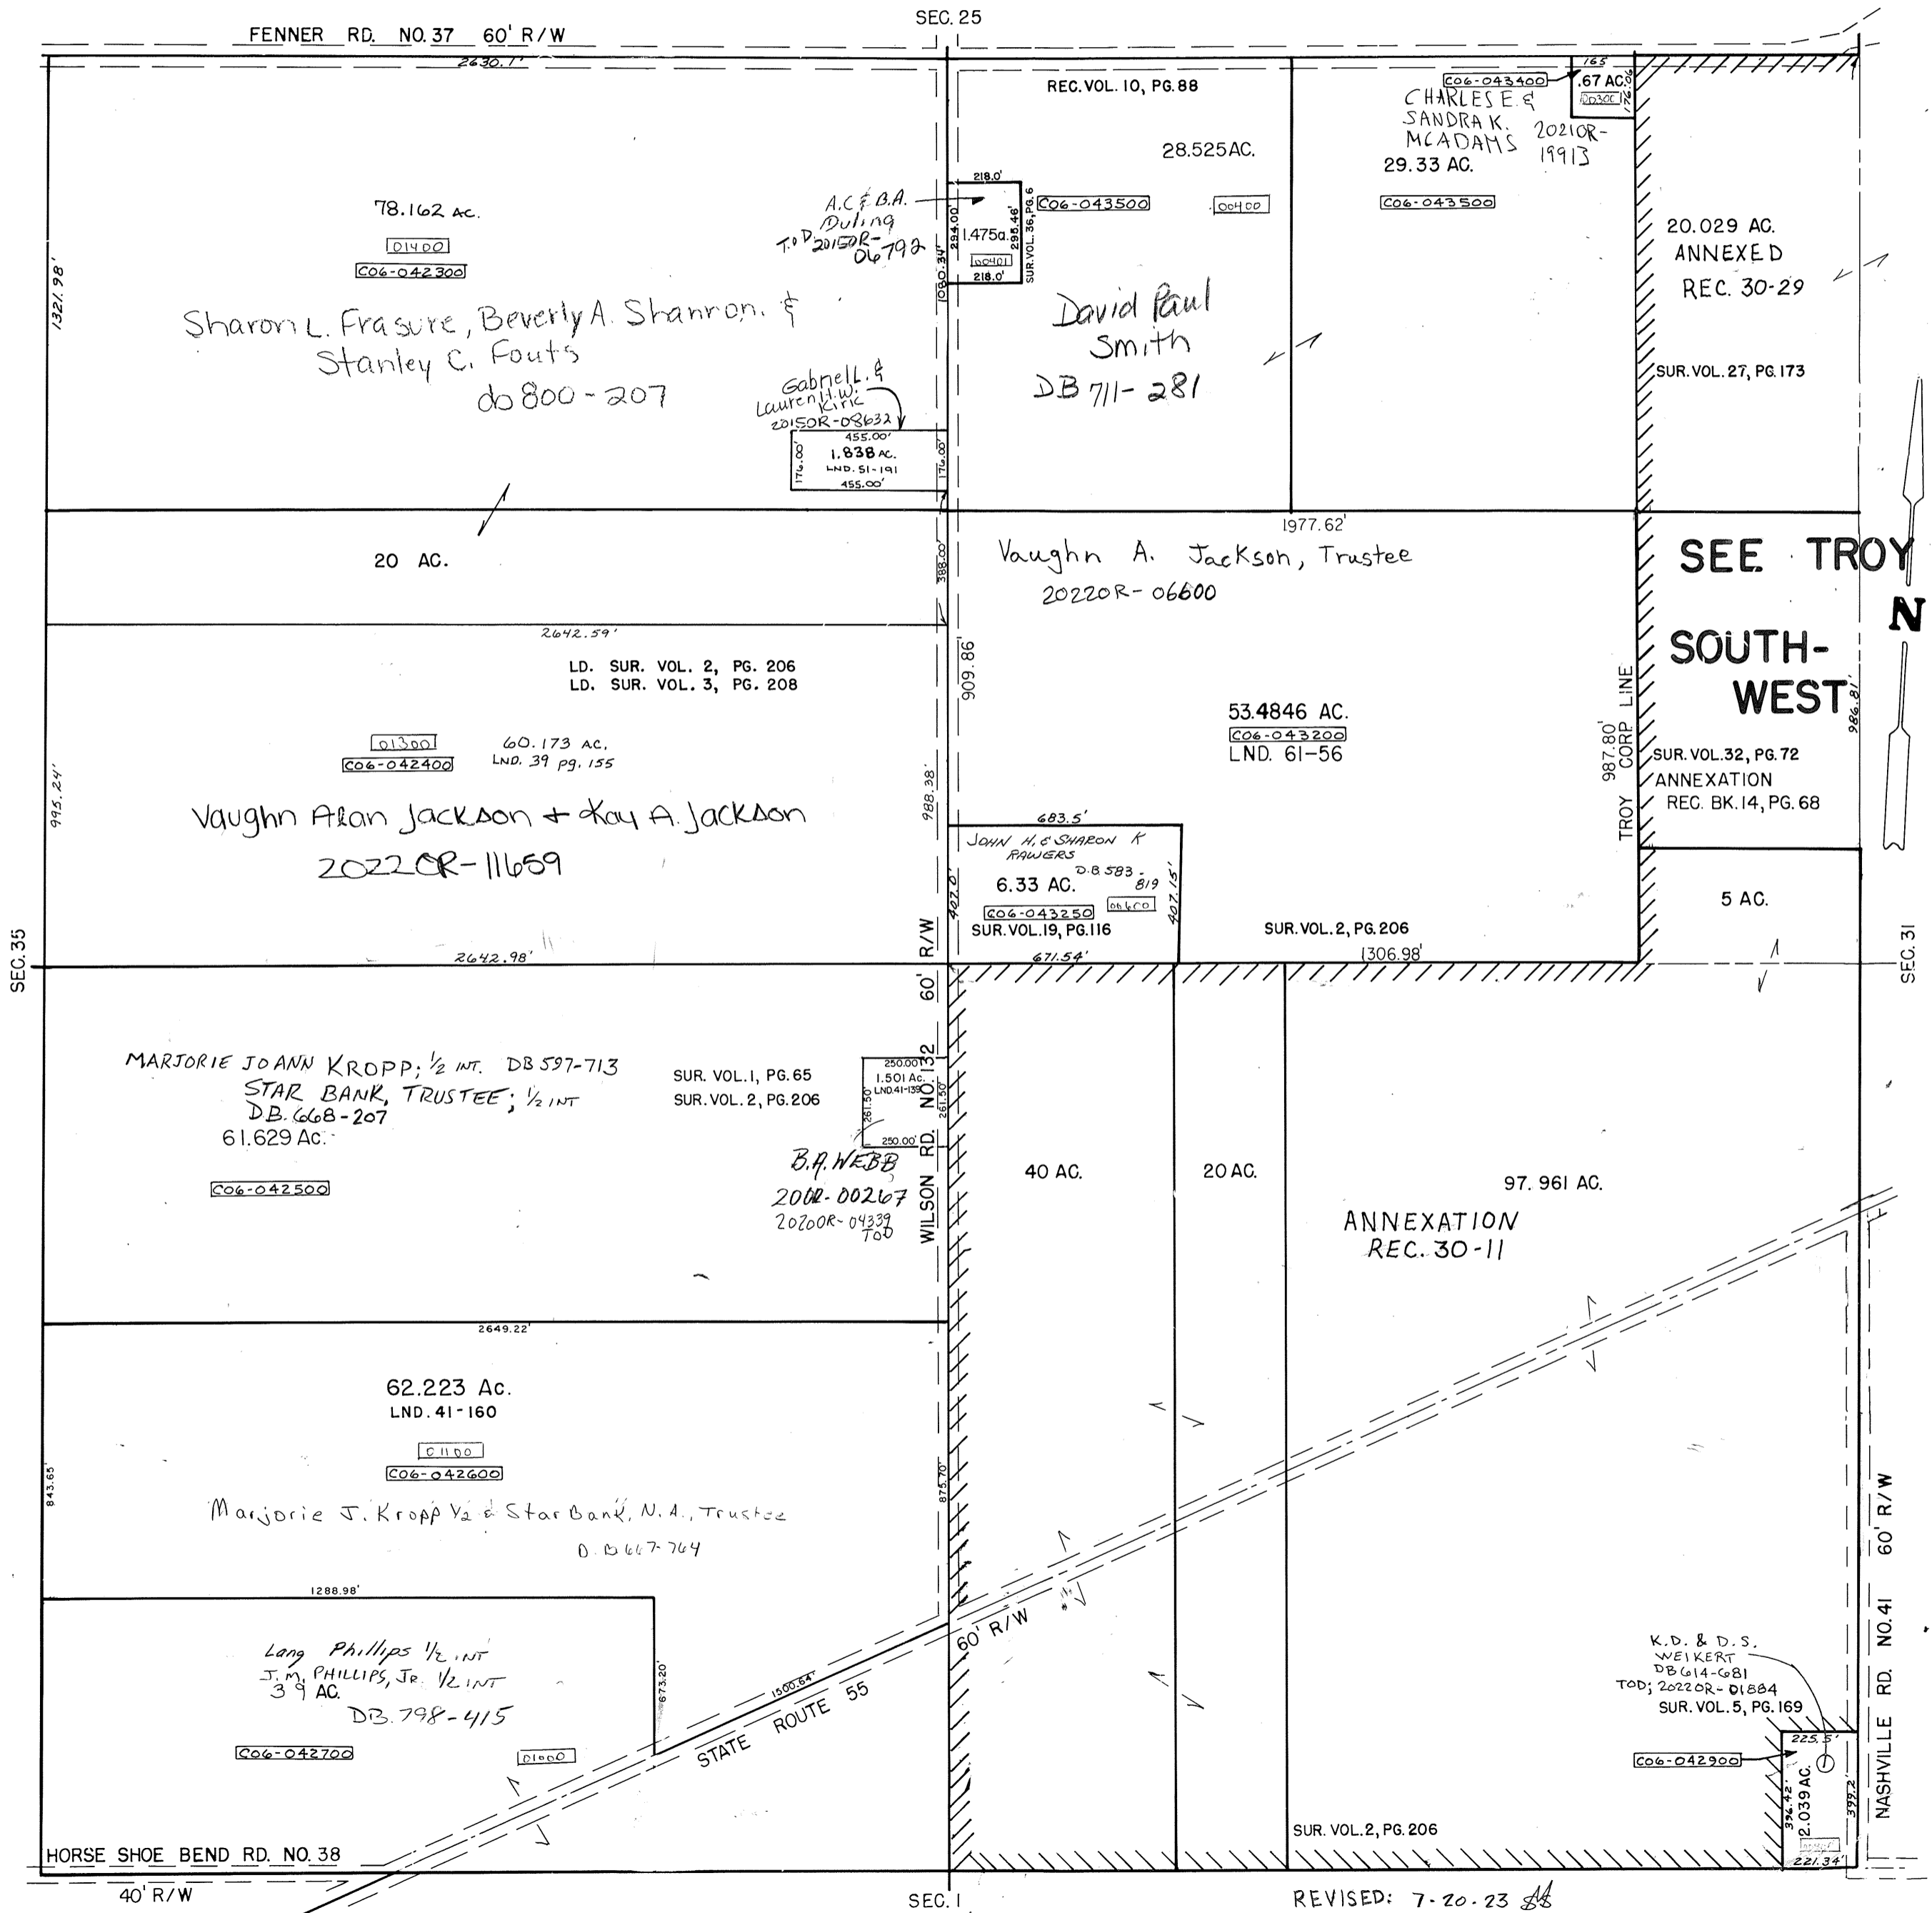

REVISED: 7-20-23