


CONCORD TWP.  
MIAMI COUNTY, OHIO

SECTION 4 TOWN 4 RANGE 6  
S.E. QUARTER SEC. 4


PARCEL NUMBER  
C06-\_\_\_\_\_

PLAT 5-K

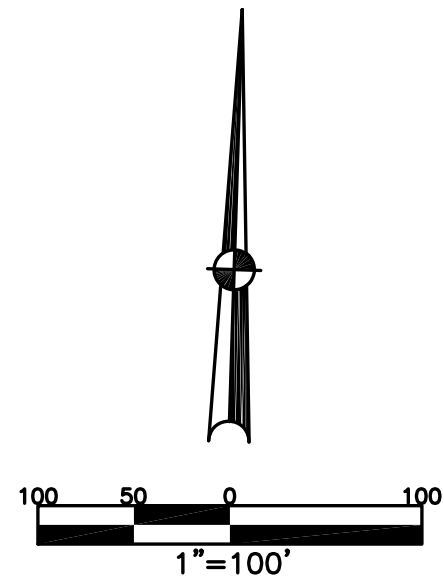

ABBREVIATION LEGEND		
2014OR-07759 =	RECORDER'S DOCUMENT NUMBER	
OR 257-619 =	OFFICIAL RECORD 257 PAGE 619	
D.B. 613-172 =	DEED BOOK 613, PAGE 172	
REC. 15-72 =	RECORDER'S PLAT BOOK 15, PAGE 72	
LND. 33-15 =	LAND SURVEY VOLUME 33, PAGE 15	
LOT 19-12 =	LOT SURVEY VOLUME 19, PAGE 12	
R.R. 8-29 =	ROAD RECORD VOLUME 8, PAGE 29	
R/W	RIGHT OF WAY	
CL	CENTERLINE	
AC.	ACRES	
TWP.	TOWNSHIP	
TR.	TRACT	
Ⓢ	LOT CREATED BY RECORDER'S PLAT	
LINE LEGEND		
	Blow-up Boundary	
	Property Line	
	Lot Split Line	
	Section Line	
	Centerline	
	Right-of-Way Line	
	Corporation Line	
SURVEY INDEX		
REC. 8-137	RD. REC. 8-199	LND. 57-189
REC. 9-43		
REC. 9-149		
REC. 20-94		

PARK HILLS SUBDIVISION  
SECTION 1  
REC. 8-137  
LOTS 1-9  
  
SECTION 2  
REC. 9-43  
LOTS 10-24  
  
SECTION 3  
REC. 9-149  
25-38

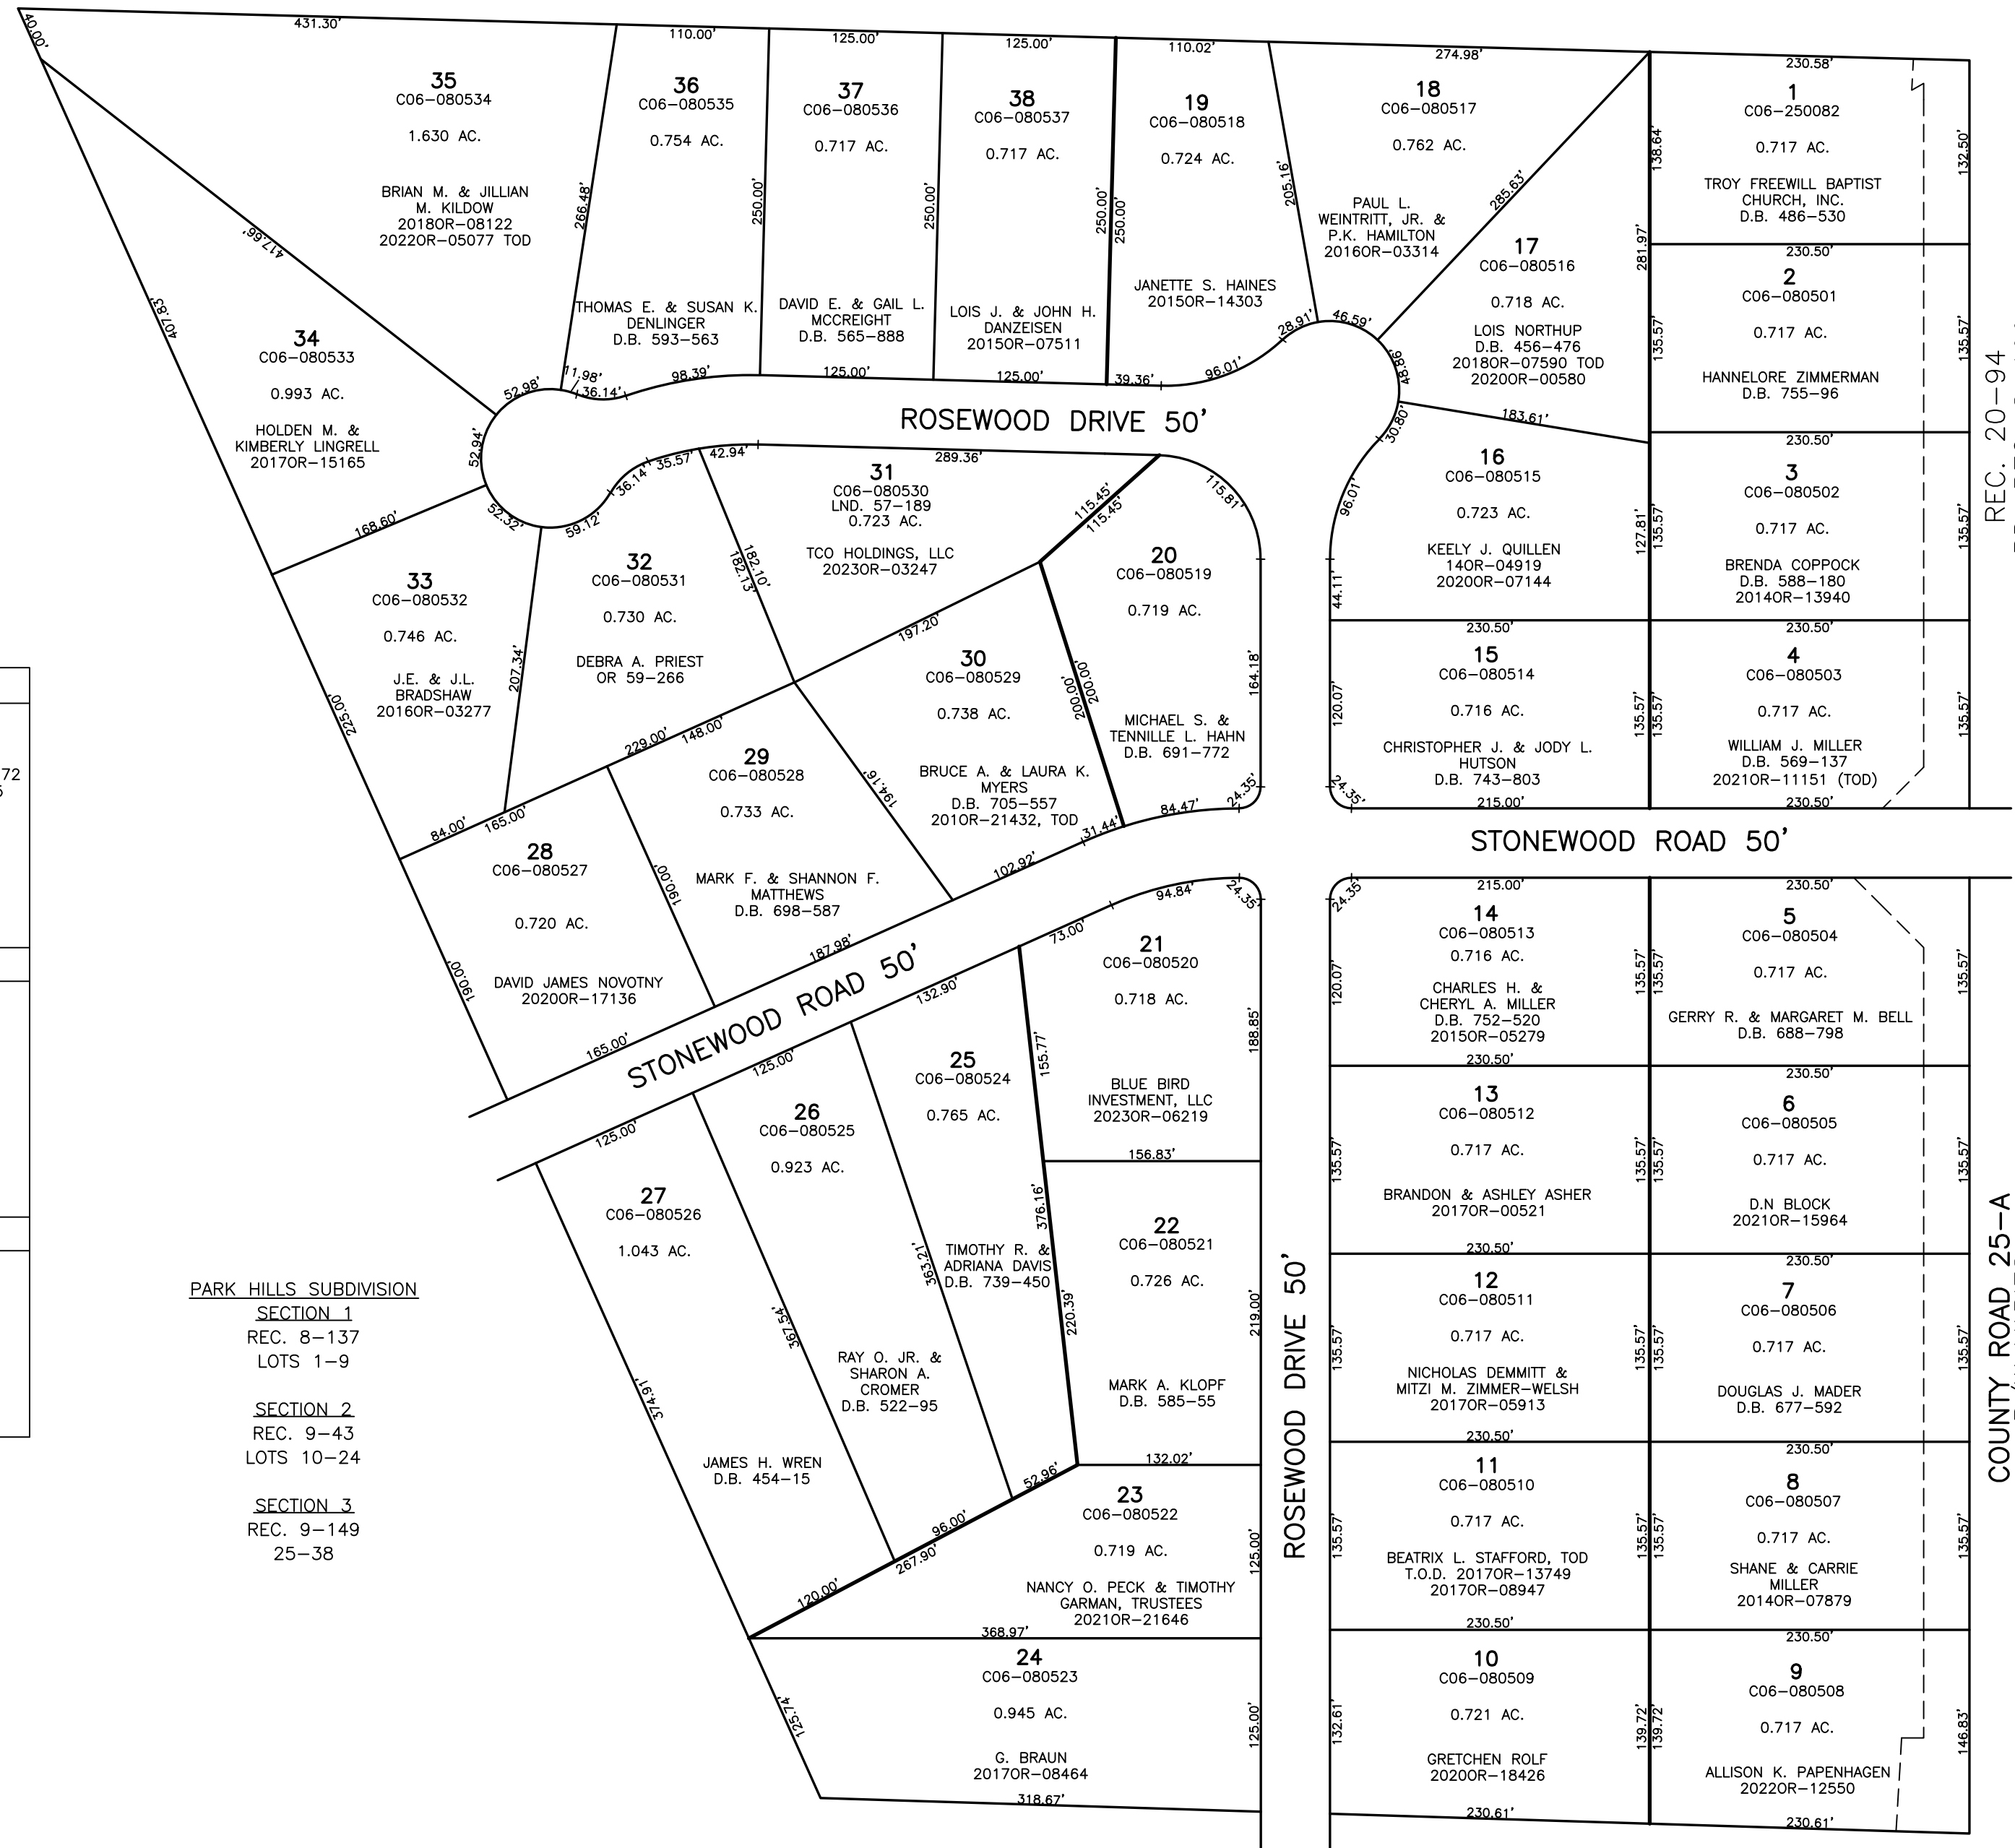

PREPARED BY: MIAMI COUNTY ENGINEER'S MAP DEPARTMENT  
PAUL P. HUELSKAMP, P.E., P.S., COUNTY ENGINEER  
DATE: JUNE 5, 2014 MB  
  
REVISED: June 14, 2023 DCASSEL