


SECTION 29  
TOWN 8  
RANGE 5

VILLAGE OF COVINGTON  
MIAMI COUNTY, OHIO

PARCEL ID NUMBER  
H19-\_\_\_\_\_

PLAT 19

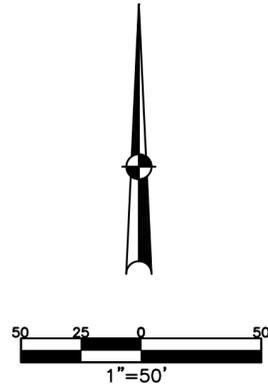

ABBREVIATION LEGEND	
2014OR-00759	= RECORDER'S DOCUMENT NUMBER
OR 406-509	= OFFICIAL RECORD 406 PAGE 509
D.B. 613-172	= DEED BOOK 613, PAGE 172
REC. 15-72	= RECORDER'S PLAT BOOK 15, PAGE 72
LND. 33-15	= LAND SURVEY VOLUME 33, PAGE 15
LOT 19-12	= LOT SURVEY VOLUME 19, PAGE 12
R.R. 8-29	= ROAD RECORD VOLUME 8, PAGE 29
R/W	= RIGHT OF WAY
C	= CENTERLINE
AC.	= ACRES
TWP.	= TOWNSHIP
TR.	= TRACT
IL	= INLOT


LINE LEGEND	
	Blow-up Boundary
	Property Line
	Lot Split Line
	Section Line
	Centerline
	Right-of-Way Line
	Corporation Line


SURVEY INDEX		
REC 1-87	LOT 3-125	
REC 1-460	LOT 3-148	
REC 1-483	LOT 5-128	
REC 2-75	LOT 14-39	
REC 28-13	LOT 23-37	

SEE PLAT 20

WALNUT ST 49.5' R/W

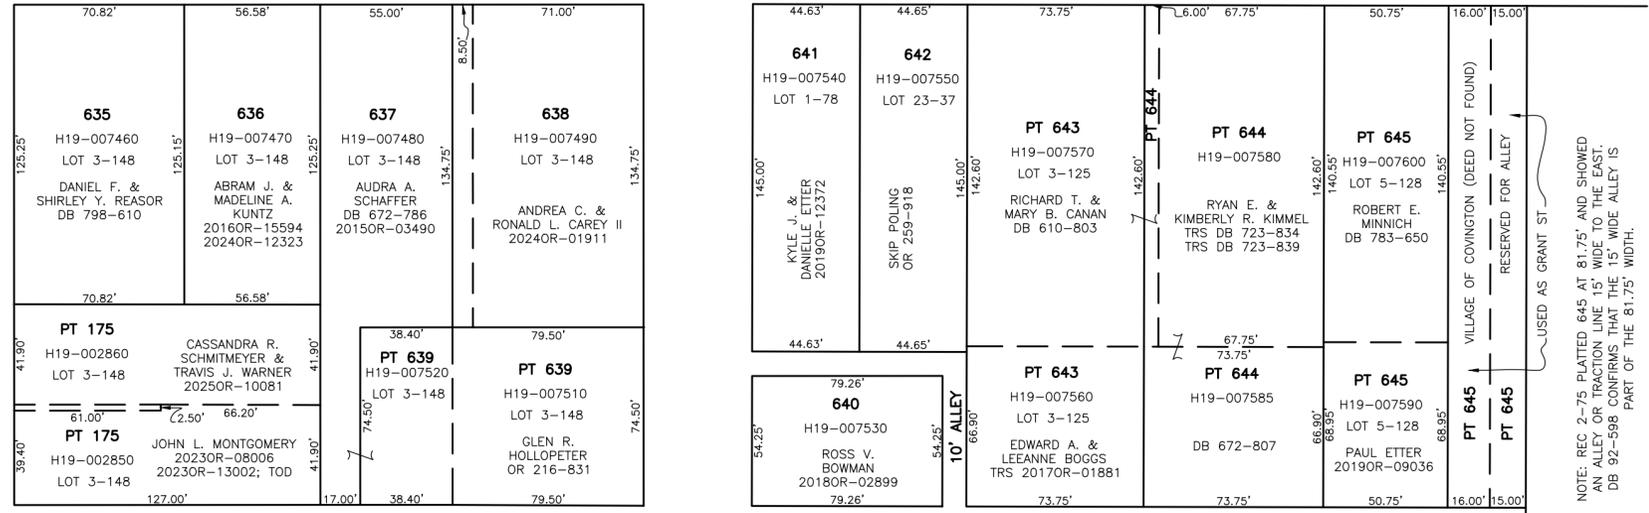

SPRING ST 49.5' R/W

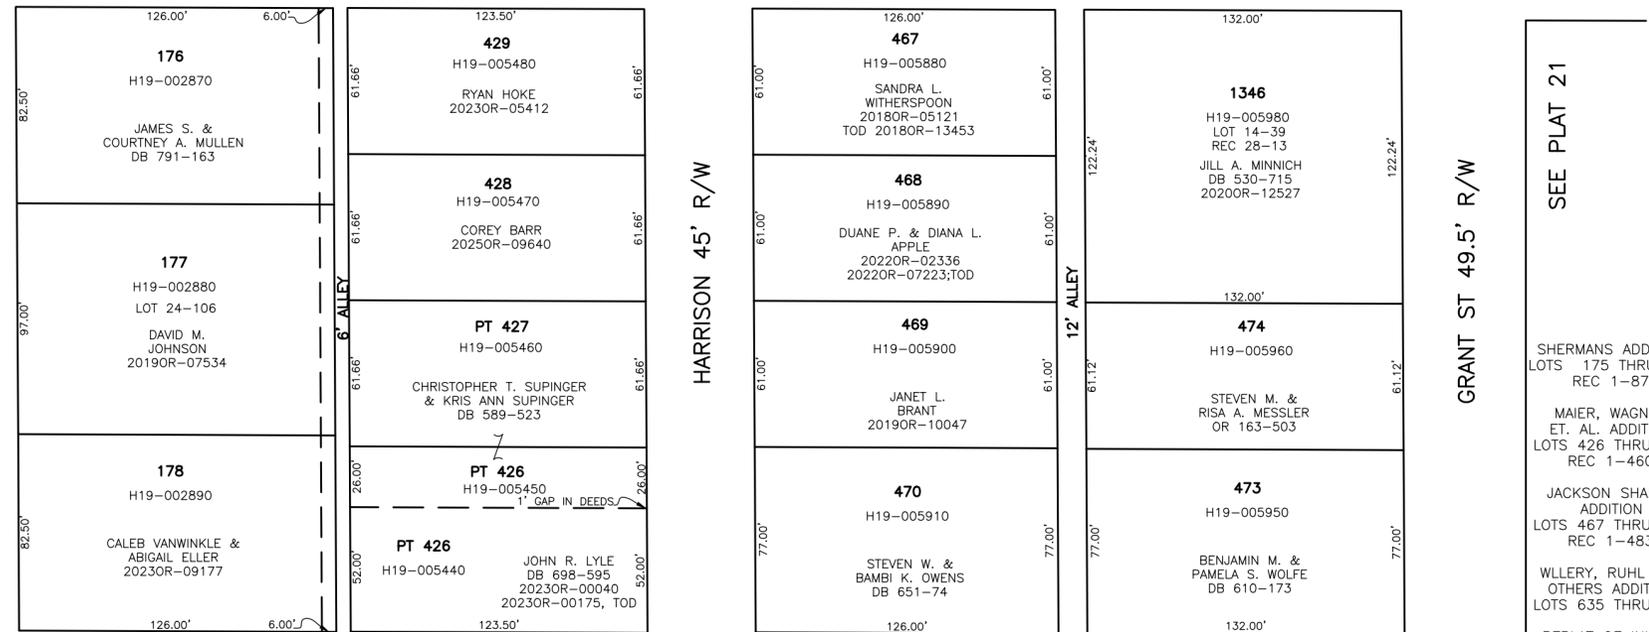

SEE PLAT 12

WALL ST 49.5' R/W

HARRISON 45' R/W

GRANT ST 49.5' R/W

SEE PLAT 21

THOMPSON ST 49.5' R/W

SEE PLAT 18