

COVINGTON

PLAT NO. 20

Scale-1-Inch = 50 Feet

SMDA NUMBER  
H19-NH020


RECORDER'S PLATS

O.L. 38  
Lot 189  
Lots 498 thru 513  
Lot 564


COLLEGE STREET 49.5

Plat BK. 2 Pg. 155  
Plat BK. 1 Pg. 148  
Plat BK. 1 Pg. 514  
Plat BK. 2 Pg. 43  
PLAT BK 22 PG. 9

MAPLE STREET

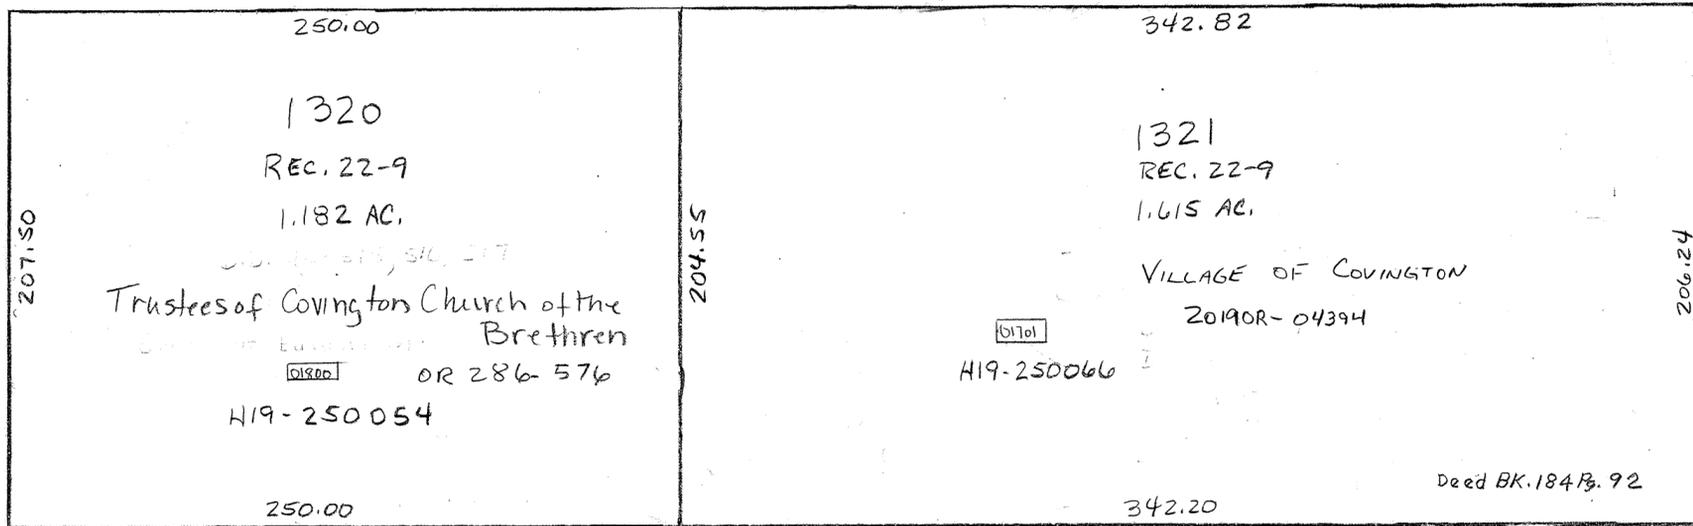

UNIVERSITY STREET 40'

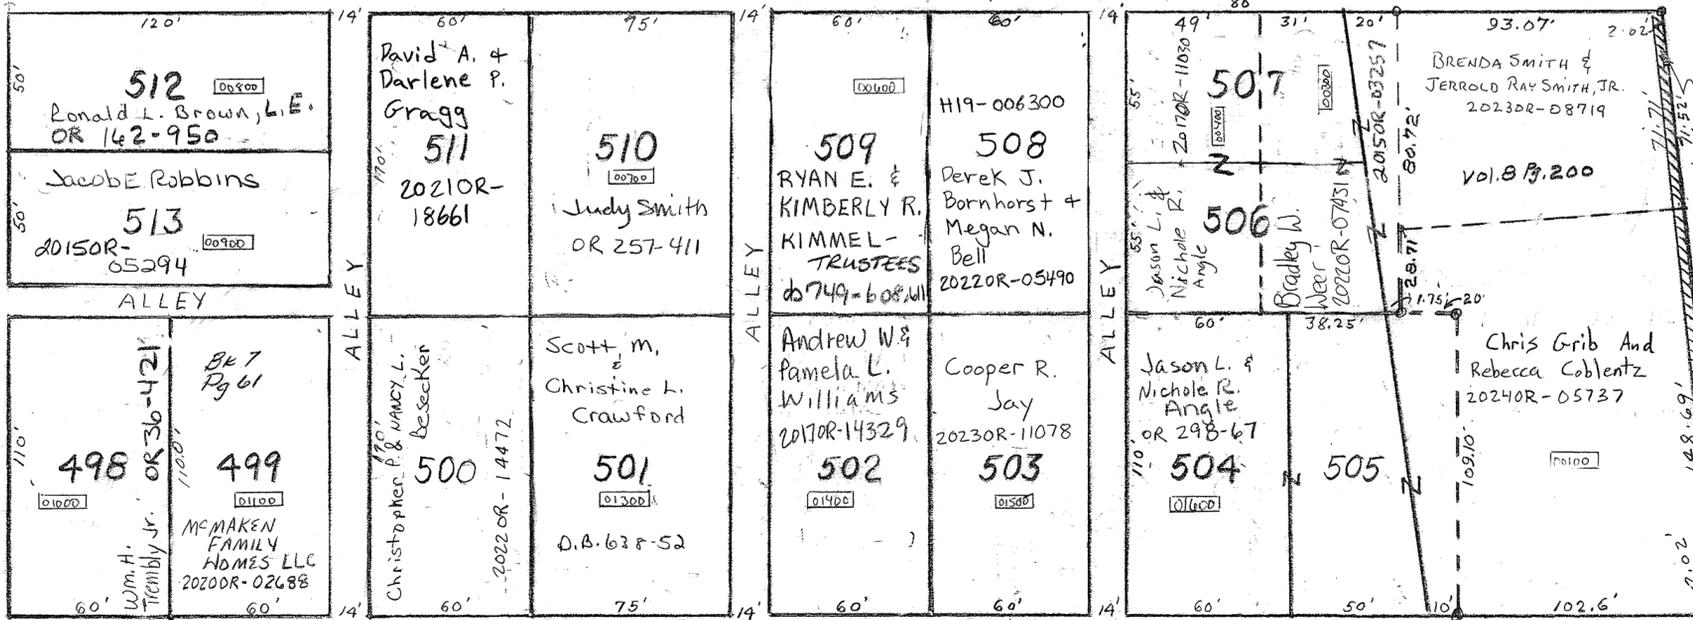

WALNUT STREET

WALL STREET

WALL STREET

GRANT STREET

SEE D.B. 187-181

Additional Right of Way  
Lot Vol. # 10 - PG. 127  
DB 454-169

REVISED: 6/12/24  
G.B.