

COVINGTON

PLAT NO. 20

Scale-1-Inch = 50 Feet

SMDA NUMBER
H19-NH020- - - - -


RECORDER'S PLATS

O. L. 38
Lot 189
Lots 498 thru 513
Lot 564


COLLEGE STREET 49.5

Plat BK. 2 Pg. 155
Plat BK. 1 Pg. 148
Plat BK. 1 Pg. 514
Plat BK. 2 Pg. 43
PLAT BK 22 PG. 9

MAPLE STREET

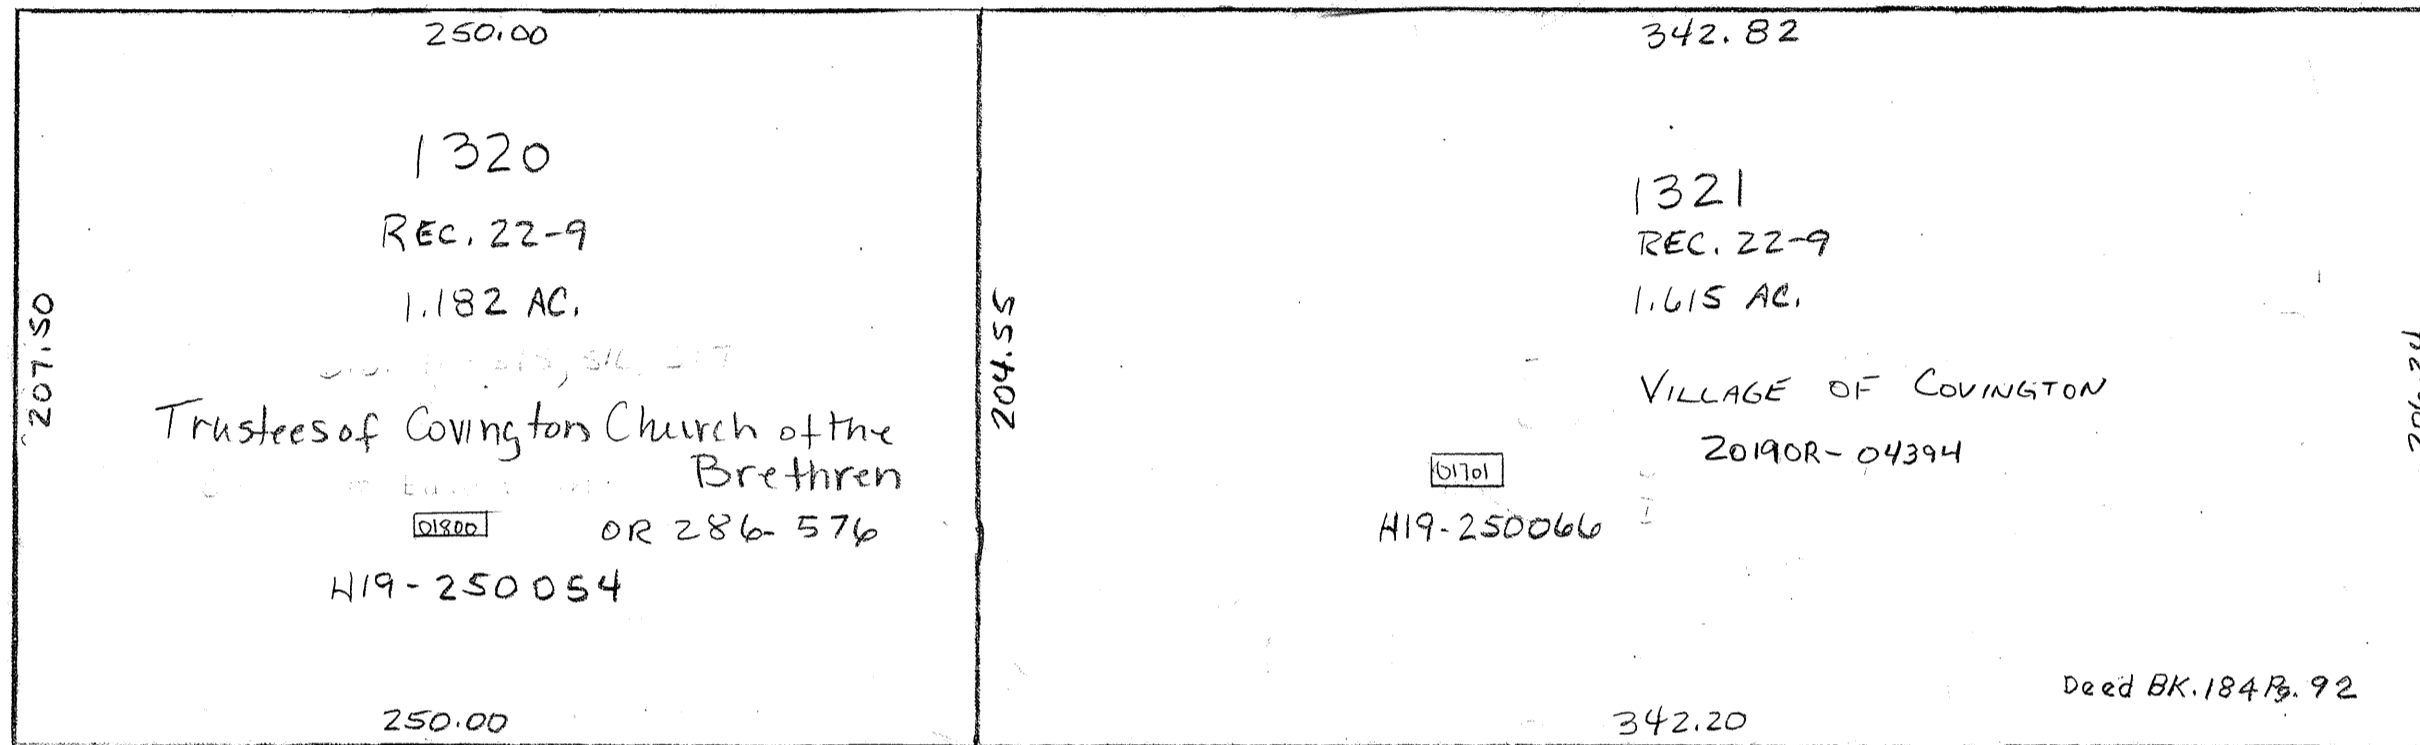

UNIVERSITY STREET 40'

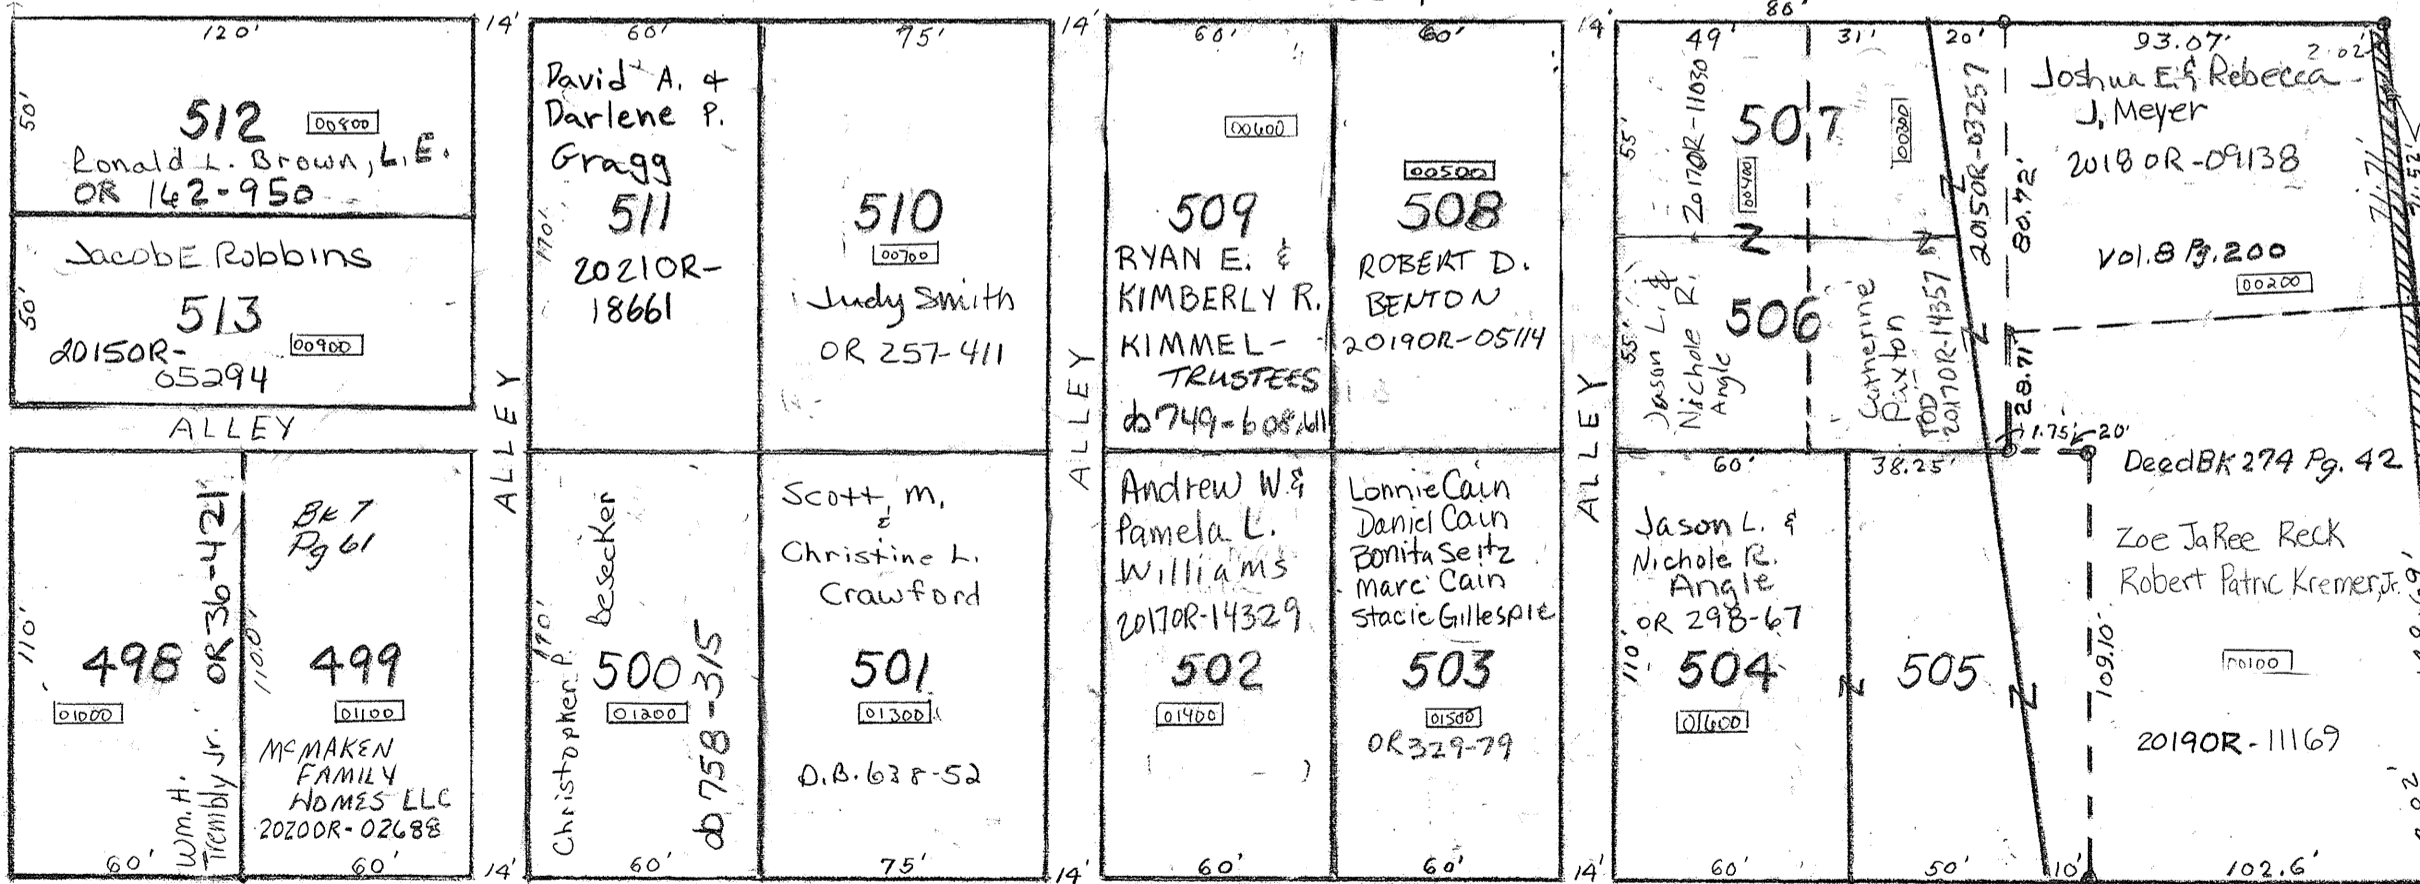

WALNUT STREET

WALL STREET

WALL STREET

GRANT STREET

SEE DB. 187-181

Additional Right of Way
Lot Vol. # 10 - PG. 127
DB 454-169

REVISED: 11/1/21
ADD