

PARCEL NUMBER  
E09- - - - -

RANGE 10

TOWN 2

SECTION 35

S.E. QUARTER


ELIZABETH TOWNSHIP

PLAT NO. 30 A

SCALE: 1" = 200'

SURVEYS

- SUR. 6-48
- SUR. 7-134
- SUR. 7-160
- SUR. 9-60
- SUR. 9-178
- SUR. 10-24
- SUR. 12-70
- SUR. 12-125
- SUR. 14-154
- SUR. 16-22
- SUR. 16-29
- SUR. 18-127
- SUR. 25-178
- SUR. 26-44
- SUR. 26-171
- SUR. 18-102
- SUR. 27-149
- SUR. 33-37
- LND. 39-115
- LND. 35-167
- LND. 41-132
- LND. 45-185
- LND. 58-99

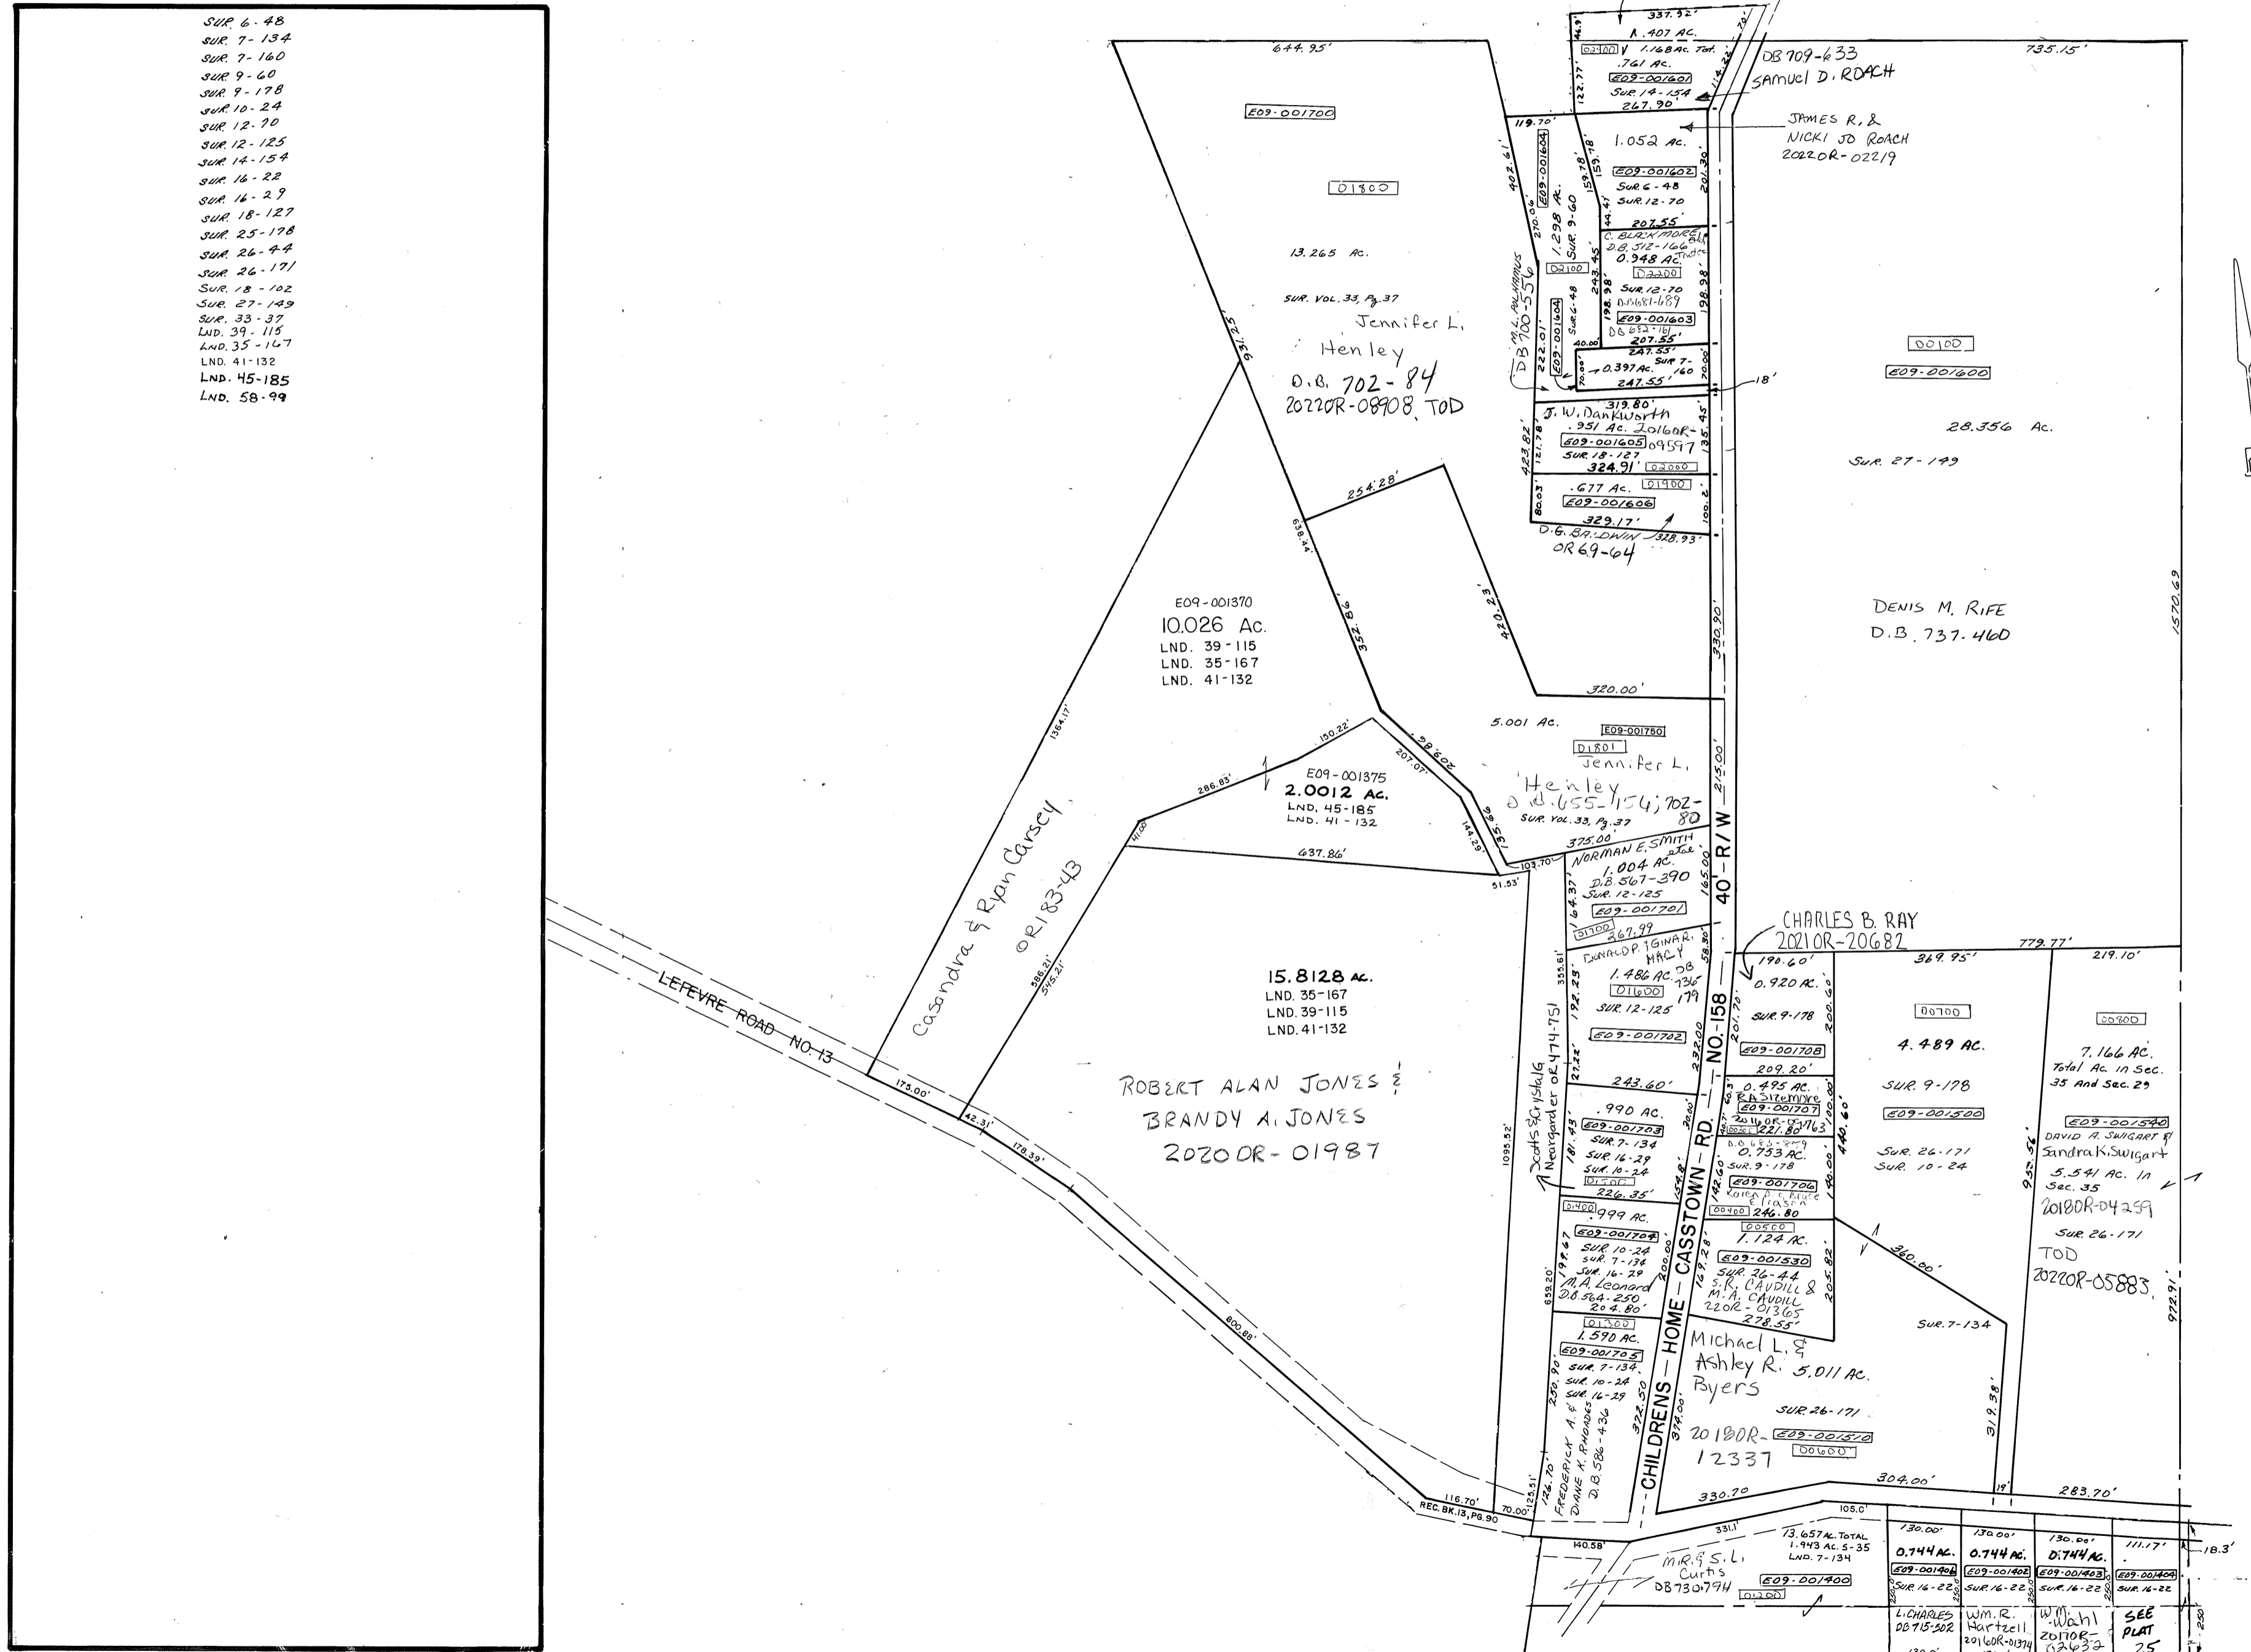

730.00'	170.00'	130.00'	111.17'
0.744 Ac.	0.744 Ac.	0.744 Ac.	SEE PLAT 25
E09-001402	E09-001402	E09-001402	E09-001402
SUR. 16-22	SUR. 16-22	SUR. 16-22	SUR. 16-22
L. CHARLES	W.M. R.	W. Wahl	SEE
DB 7550R	Map 17211	2017OR-02632	PLAT
130.0'	130.0'	130.0'	25

REVISED: 06/09/22 JA

TOD