
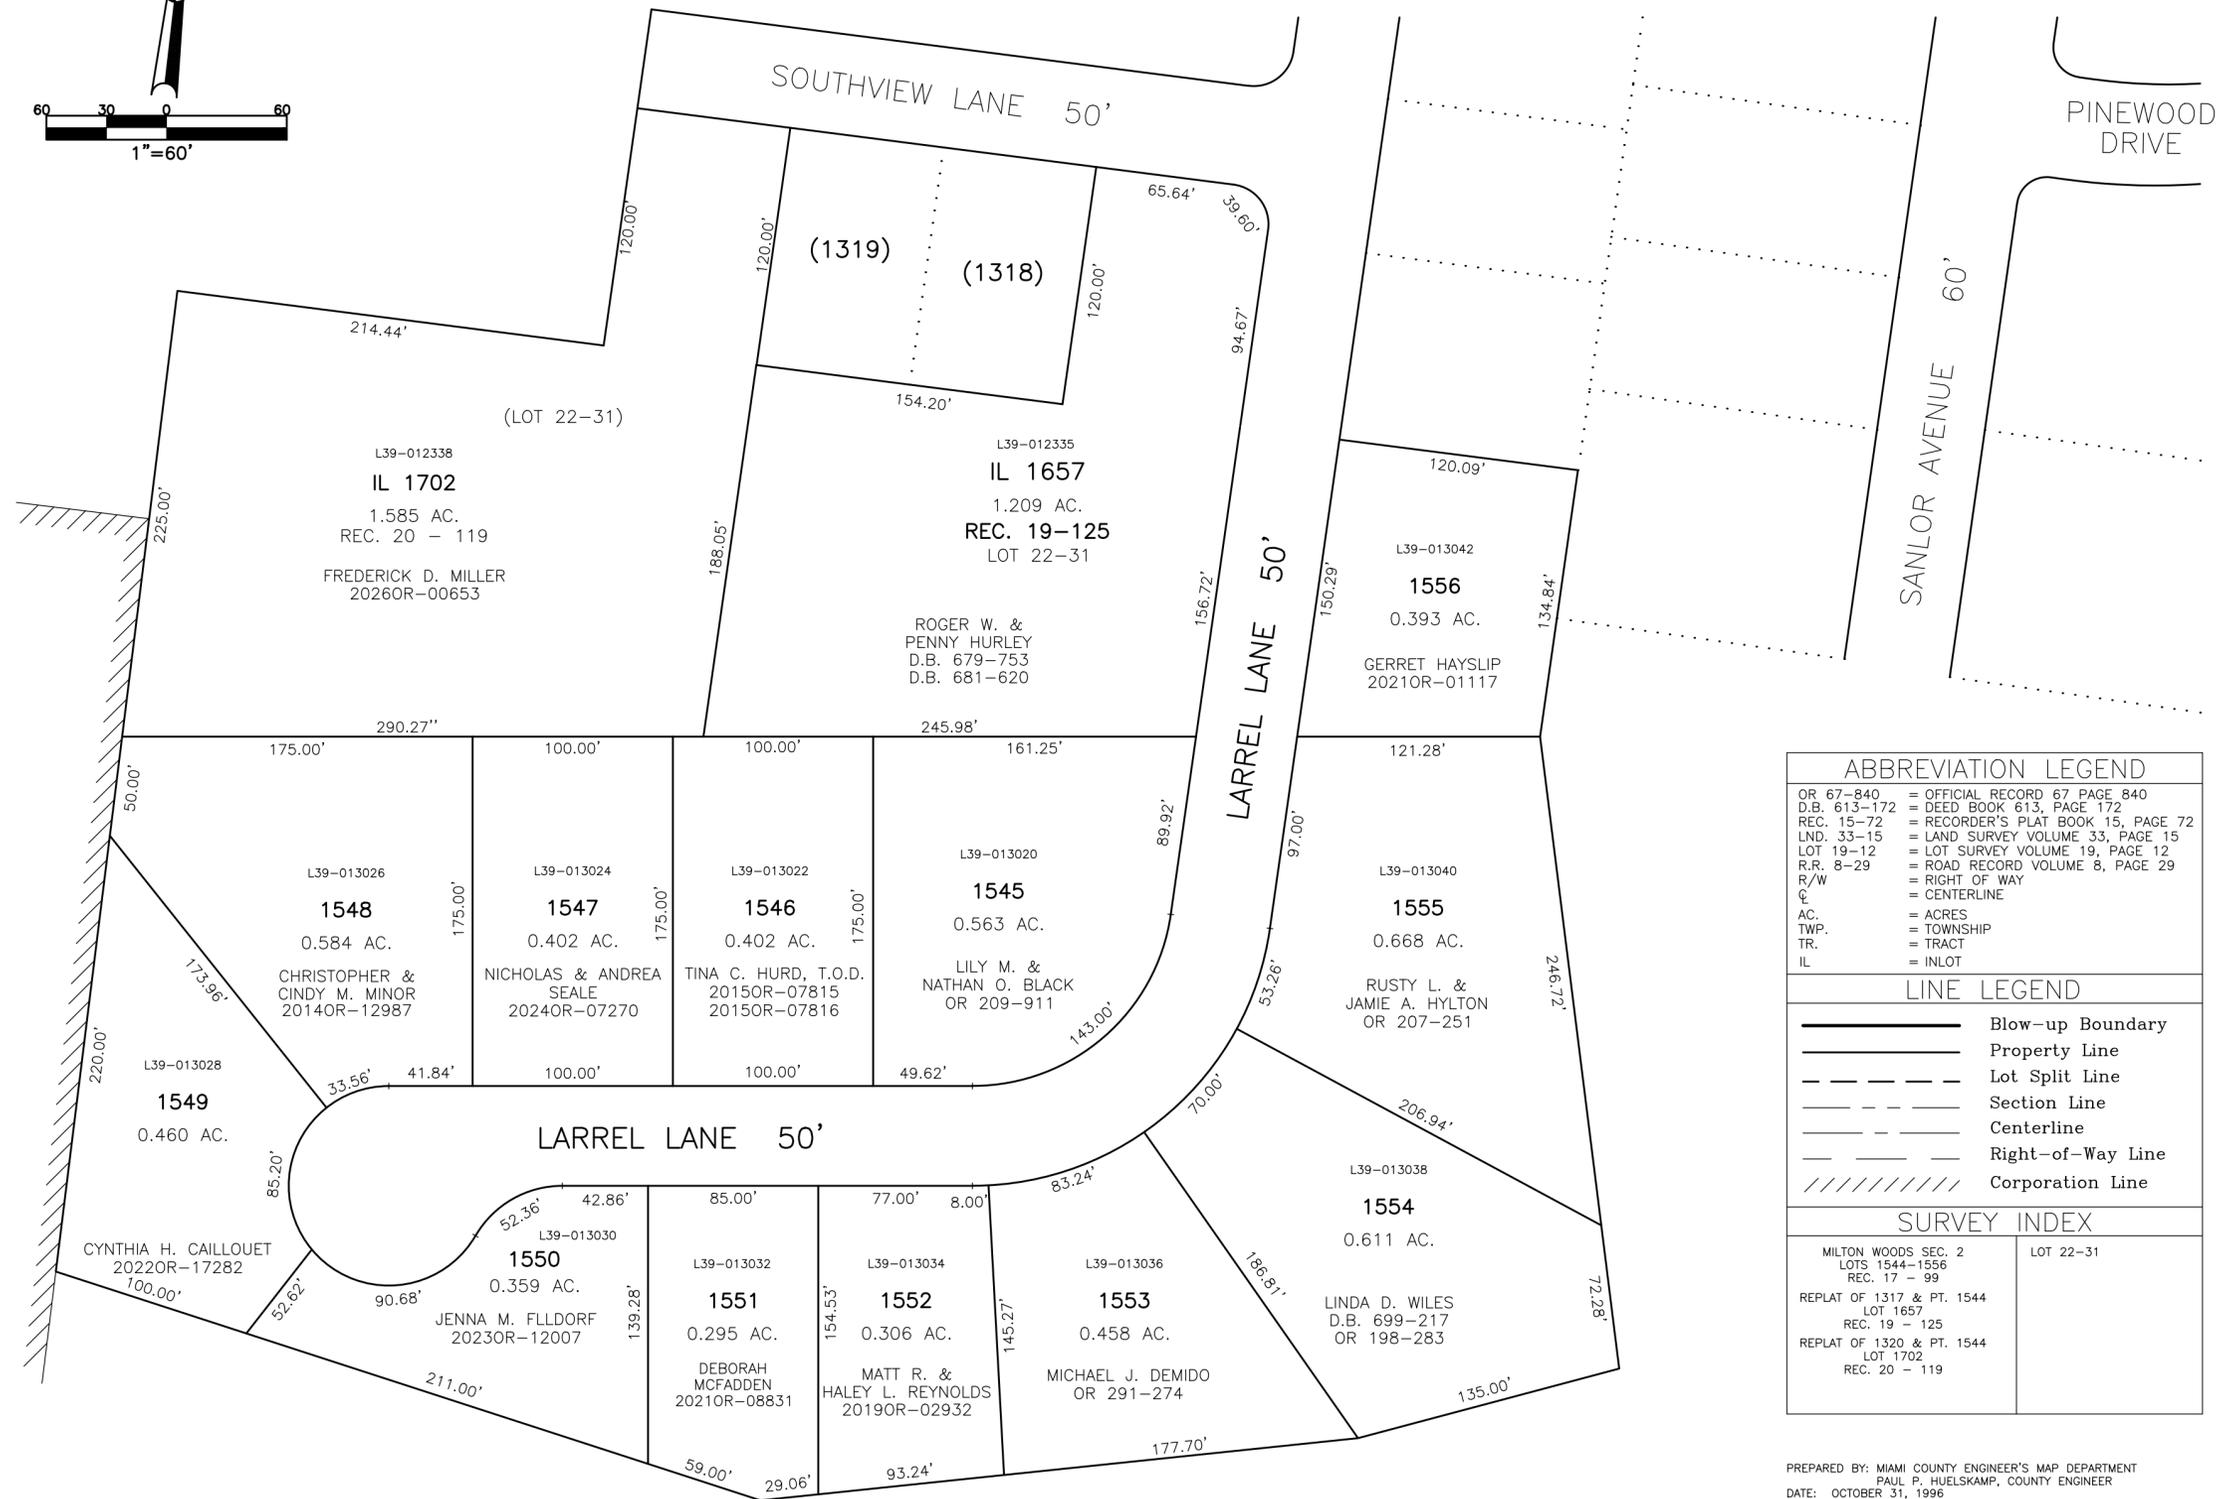


SECTION 28
TOWN 6
RANGE 5

VILLAGE OF WEST MILTON
MIAMI COUNTY, OHIO

PLAT S 61

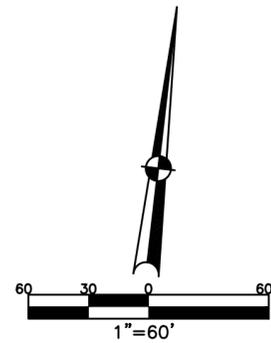

ABBREVIATION LEGEND	
OR 67-840	= OFFICIAL RECORD 67 PAGE 840
D.B. 613-172	= DEED BOOK 613, PAGE 172
REC. 15-72	= RECORDER'S PLAT BOOK 15, PAGE 72
LND. 33-15	= LAND SURVEY VOLUME 33, PAGE 15
LOT 19-12	= LOT SURVEY VOLUME 19, PAGE 12
R.R. 8-29	= ROAD RECORD VOLUME 8, PAGE 29
R/W	= RIGHT OF WAY
C	= CENTERLINE
AC.	= ACRES
TWP.	= TOWNSHIP
TR.	= TRACT
IL	= INLOT

LINE LEGEND	
	Blow-up Boundary
	Property Line
	Lot Split Line
	Section Line
	Centerline
	Right-of-Way Line
	Corporation Line

SURVEY INDEX	
MILTON WOODS SEC. 2 LOTS 1544-1556 REC. 17 - 99	LOT 22-31
REPLAT OF 1317 & PT. 1544 LOT 1657 REC. 19 - 125	
REPLAT OF 1320 & PT. 1544 LOT 1702 REC. 20 - 119	

PREPARED BY: MIAMI COUNTY ENGINEER'S MAP DEPARTMENT
PAUL P. HUELSKAMP, COUNTY ENGINEER
DATE: OCTOBER 31, 1996
REVISED: January 23, 2026 APALMER