


GINGHAMSBURG (UNINCORPORATED VILLAGE)  
MIAMI COUNTY, OHIO

MONROE TOWNSHIP  
SECTION 33 TOWN 4 RANGE 6  
PT. SOUTHEAST QUARTER

GINGHAMSBURG-FREDERICK RD. NO. 42 (60' R/W) PLAT 1&2

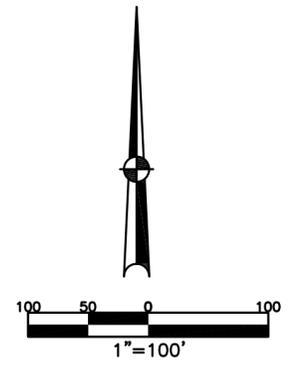

PARCEL ID NUMBER  
G12-\_\_\_\_\_

**ABBREVIATION LEGEND**


2014OR-00759	= RECORDER'S DOCUMENT NUMBER
OR 406-509	= OFFICIAL RECORD 406 PAGE 509
D.B. 613-172	= DEED BOOK 613, PAGE 172
REC. 15-72	= RECORDER'S PLAT BOOK 15, PAGE 72
LND. 33-15	= LAND SURVEY VOLUME 33, PAGE 15
LOT 19-12	= LOT SURVEY VOLUME 19, PAGE 12
R.R. 8-29	= ROAD RECORD VOLUME 8, PAGE 29
R/W	= RIGHT OF WAY
CL	= CENTERLINE
AC.	= ACRES
TWP.	= TOWNSHIP
TR.	= TRACT
IL	= INLOT

**LINE LEGEND**

	Blow-up Boundary
	Property Line
	Lot Split Line
	Section Line
	Centerline
	Right-of-Way Line
	Corporation Line

**SURVEY INDEX**

LND 16-19	LND 57-132	LOT 3-159
LND 17-188		LOT 4-8
LND 19-60		
LND 19-92		
LND 20-172		
LND 21-130		
LND 22-123		
LND 23-62		
LND 23-65		
LND 24-60		
LND 26-77		
LND 26-183		
LND 55-167		

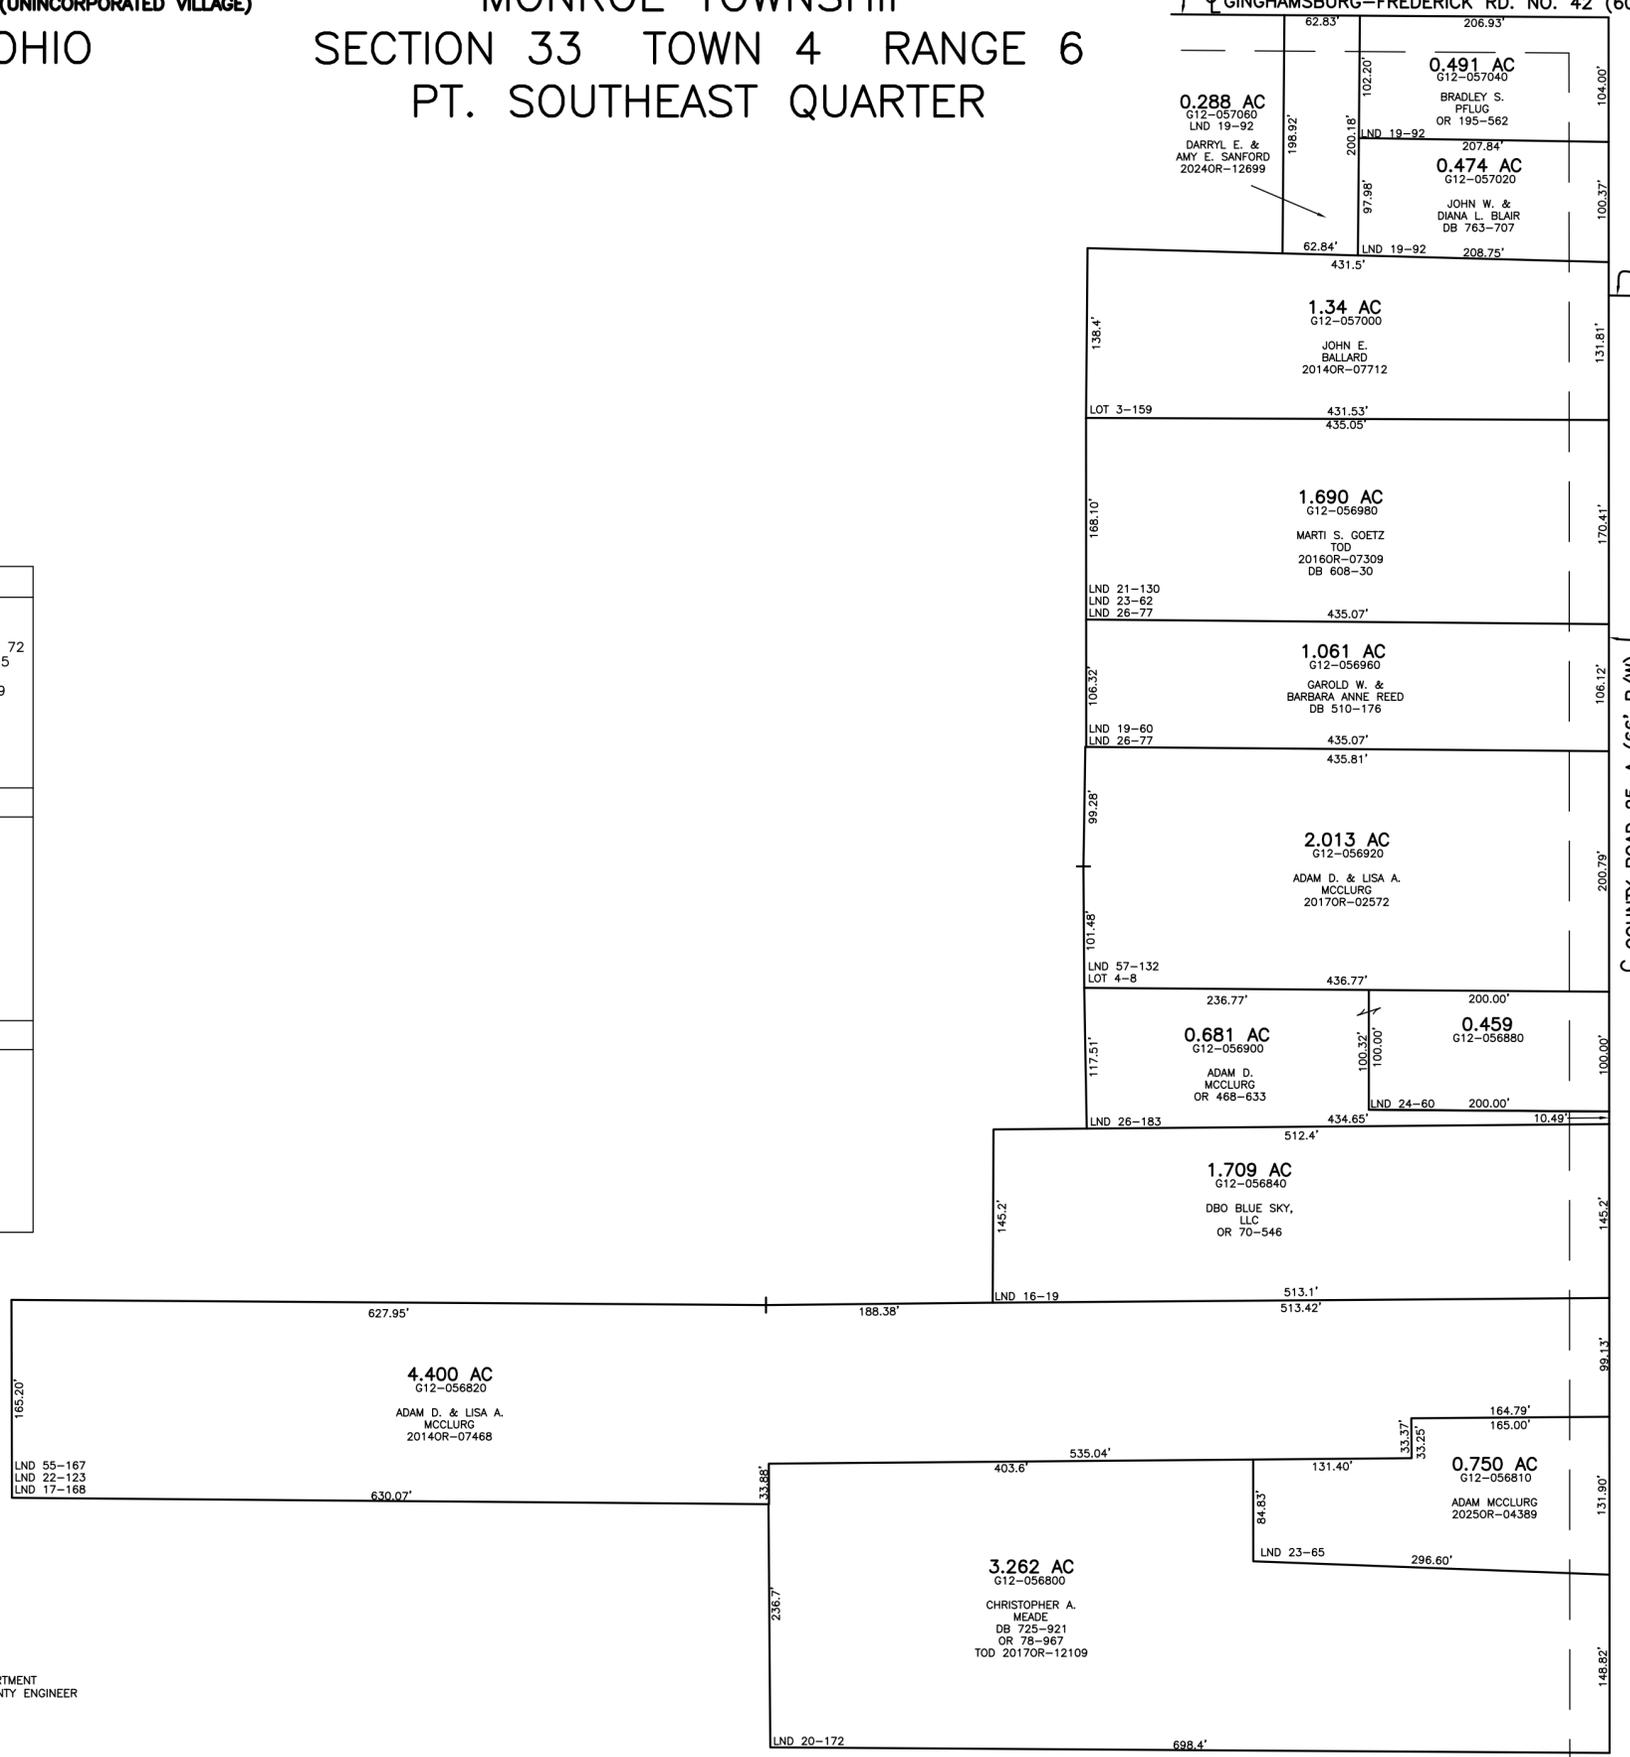

GINGHAMSBURG RD. NO. 224  
(60' R/W)

COUNTY ROAD 25-A (66' R/W)

PREPARED BY: MIAMI COUNTY ENGINEER'S MAP DEPARTMENT  
PAUL P. HUELSKAMP, P.E., P.S., COUNTY ENGINEER  
DATE: JUNE 30, 2020 SS  
REVISED: April 24, 2025 TCROWTHER