

RANGE II

TOWN 2

SECTION 20

LOSTCREEK TOWNSHIP

PLAT NO. 17


PARCEL NUMBER

F10-

SCALE: 1" = 400'

SURVEYS

S.E. QUARTER	
SUR. 1-163 SUR. 3-26 LND. 39-114 LND. 60-172	
N.E. QUARTER	
SUR. 1-163 SUR. 23-57 SUR. 24-64 SUR. 48-57 SUR. 51-140 LND. 56-67	
S.W. QUARTER	
SUR. 1-163 LND. 44-100 LND. 52-60	
N.W. QUARTER	
SUR. 1-163 SUR. 27-60 REC. BK. 11-124 LND. 39-137 LND. 42-82 LND. 56-22 LND. 57-38	

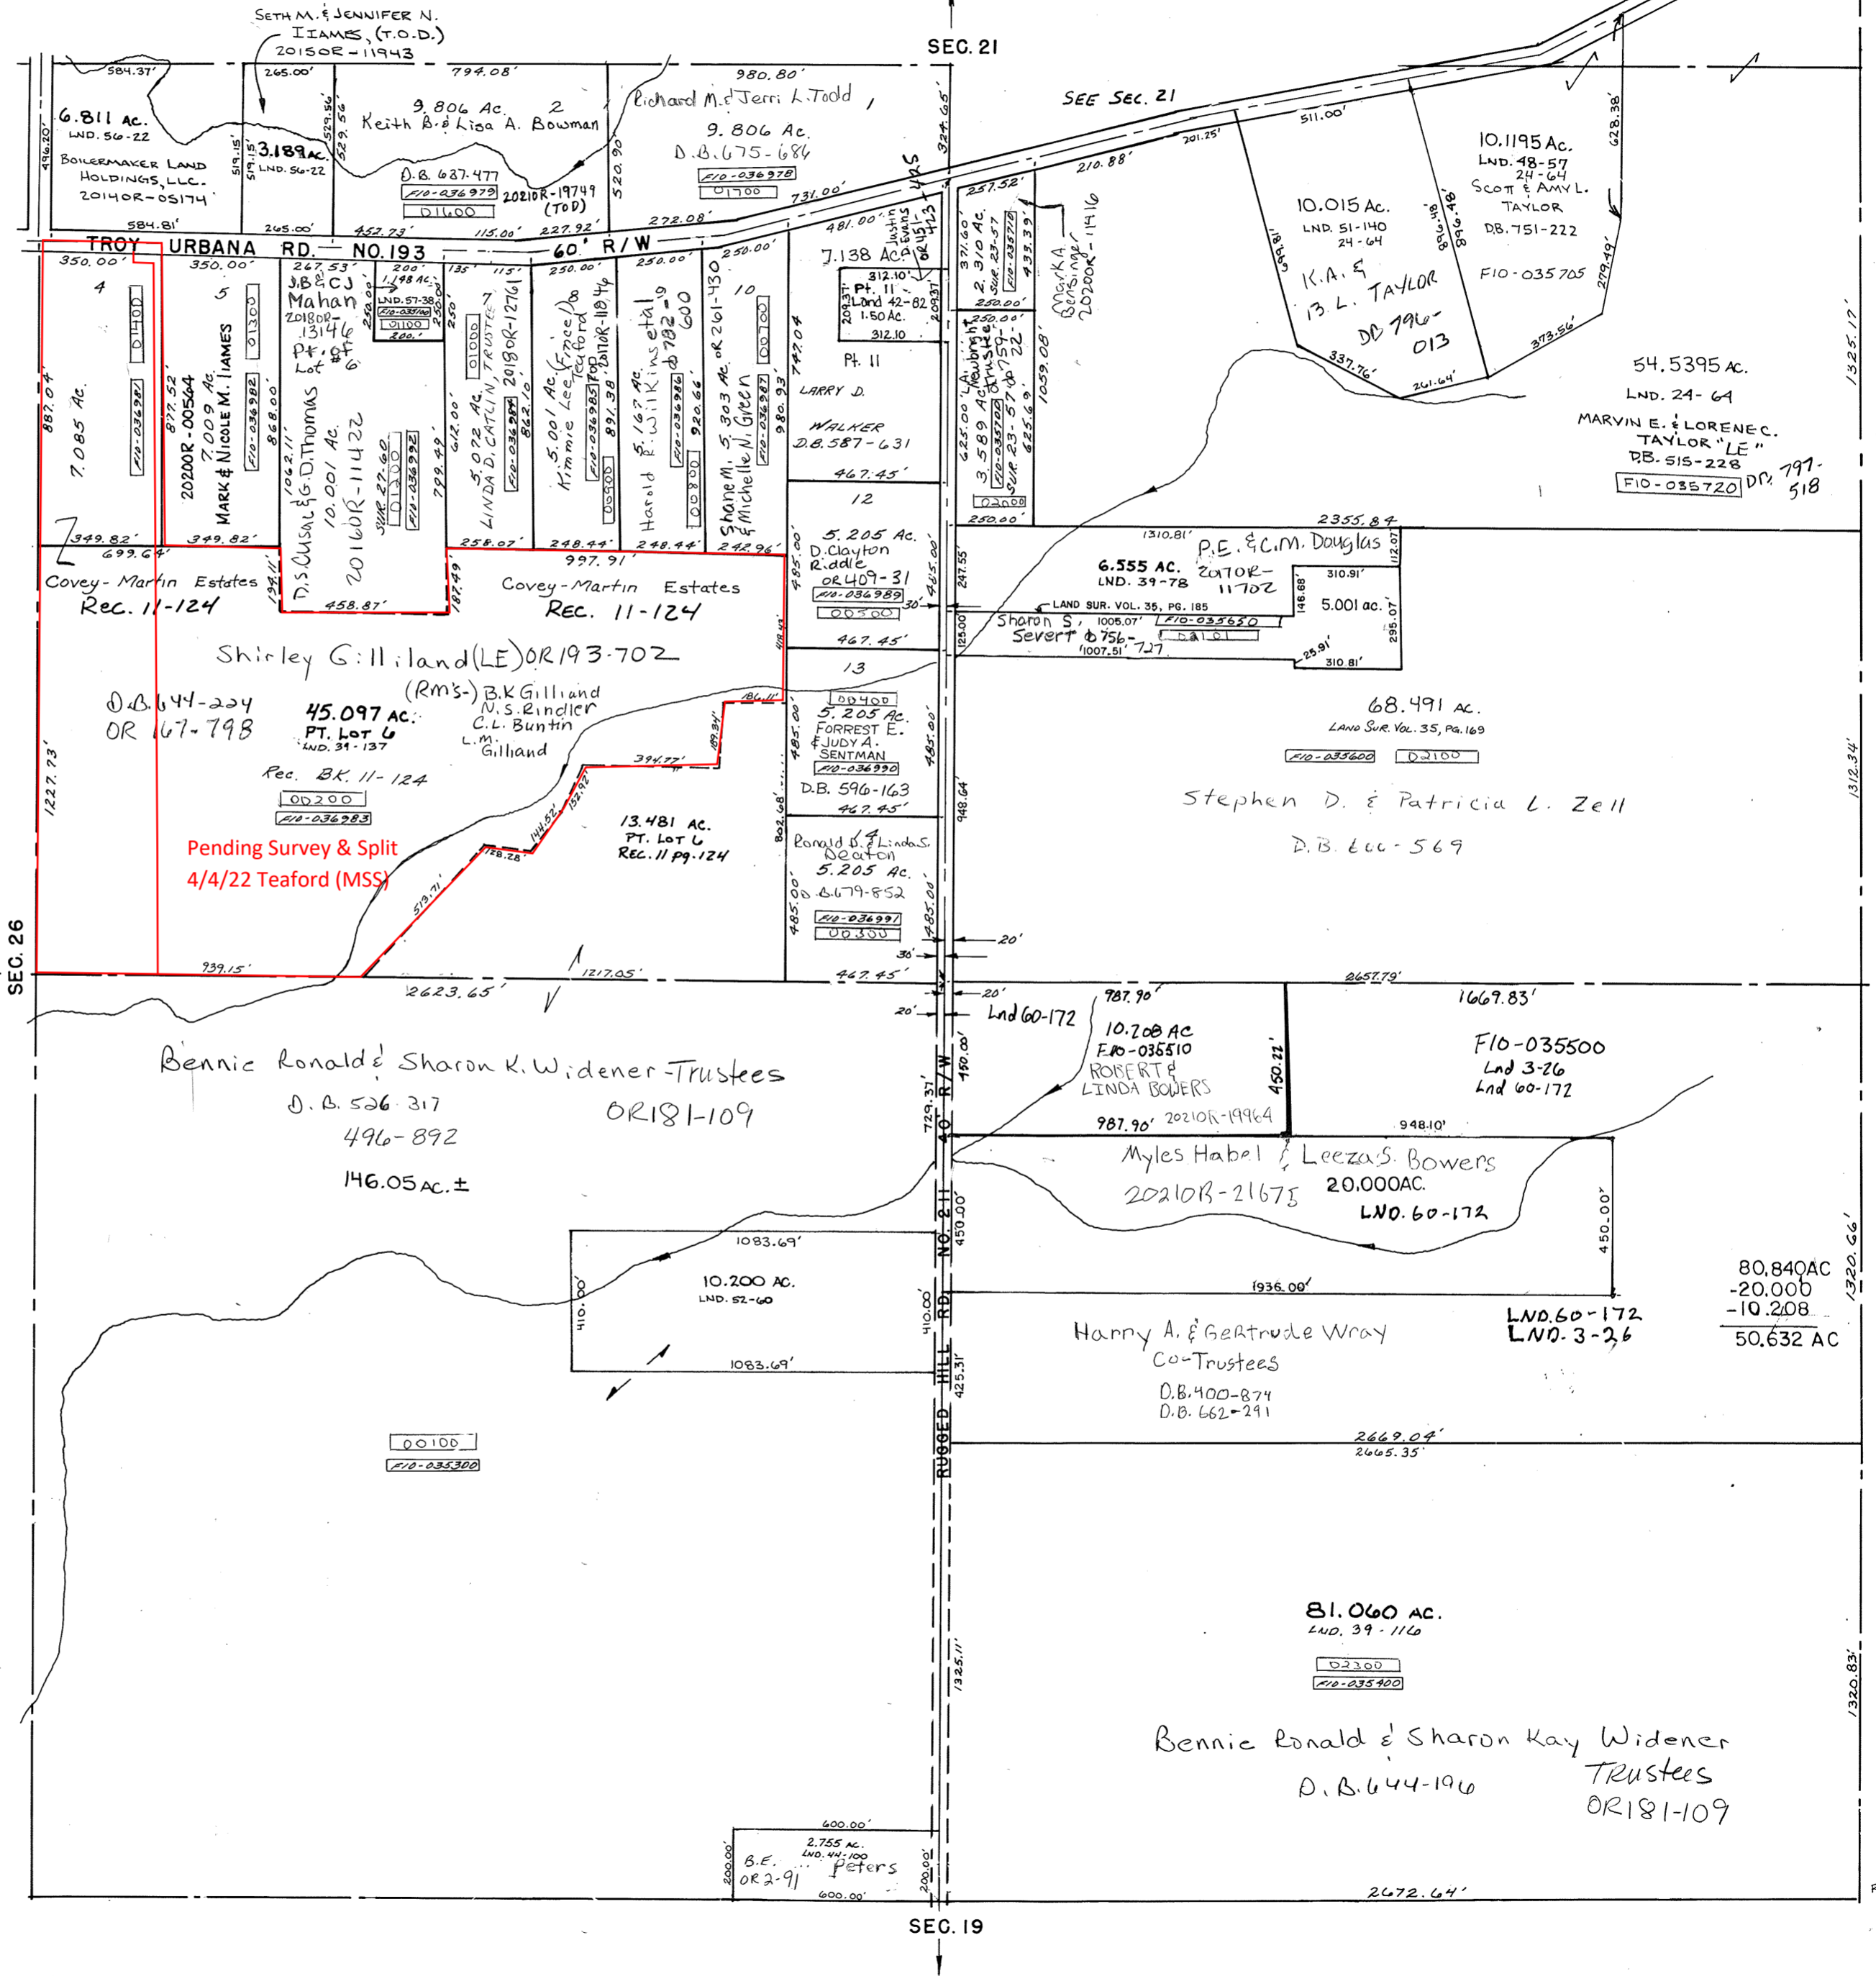

1325.17'  
1325.34'  
1320.66'  
1320.85'