

RANGE 11

TOWN 2

SECTION 26


LOSTCREEK TOWNSHIP

PLAT NO. 22

PARCEL NUMBER
F10- - - - -

SCALE: 1" = 400'

SURVEYS	
<p>SUR. 4-3 SUR. 25-91 SUR. 26-18 SUR. 28-175 SUR. 1-161 REC. 9-59 LND. 39-10 LND. 39-17B LND. 45-110 LND. 56-174 LND. 58-58</p>	S.E. QUARTER
<p>SUR. 3-469 SUR. 4-233 SUR. 11-141 SUR. 1-161 REC. 9-59 SUR. VOL. 35, PG. 148 LND. 40 PG. 65 LND. 44 PG. 19 LND. 48-88 LND. 51-158</p>	N.E. QUARTER
<p>SUR. 1-47 SUR. 3-187 SUR. 3-338 SUR. 25-198 SUR. 1-161 REC. 9-59 LND. 41-149 LND. 43-108 LND. 58-118</p>	S.W. QUARTER
<p>SUR. 3-179 SUR. 3-220 SUR. 1-161 REC. 9-59 SUR. 31-175 SUR. 36-183 LND. 58-118</p>	N.W. QUARTER

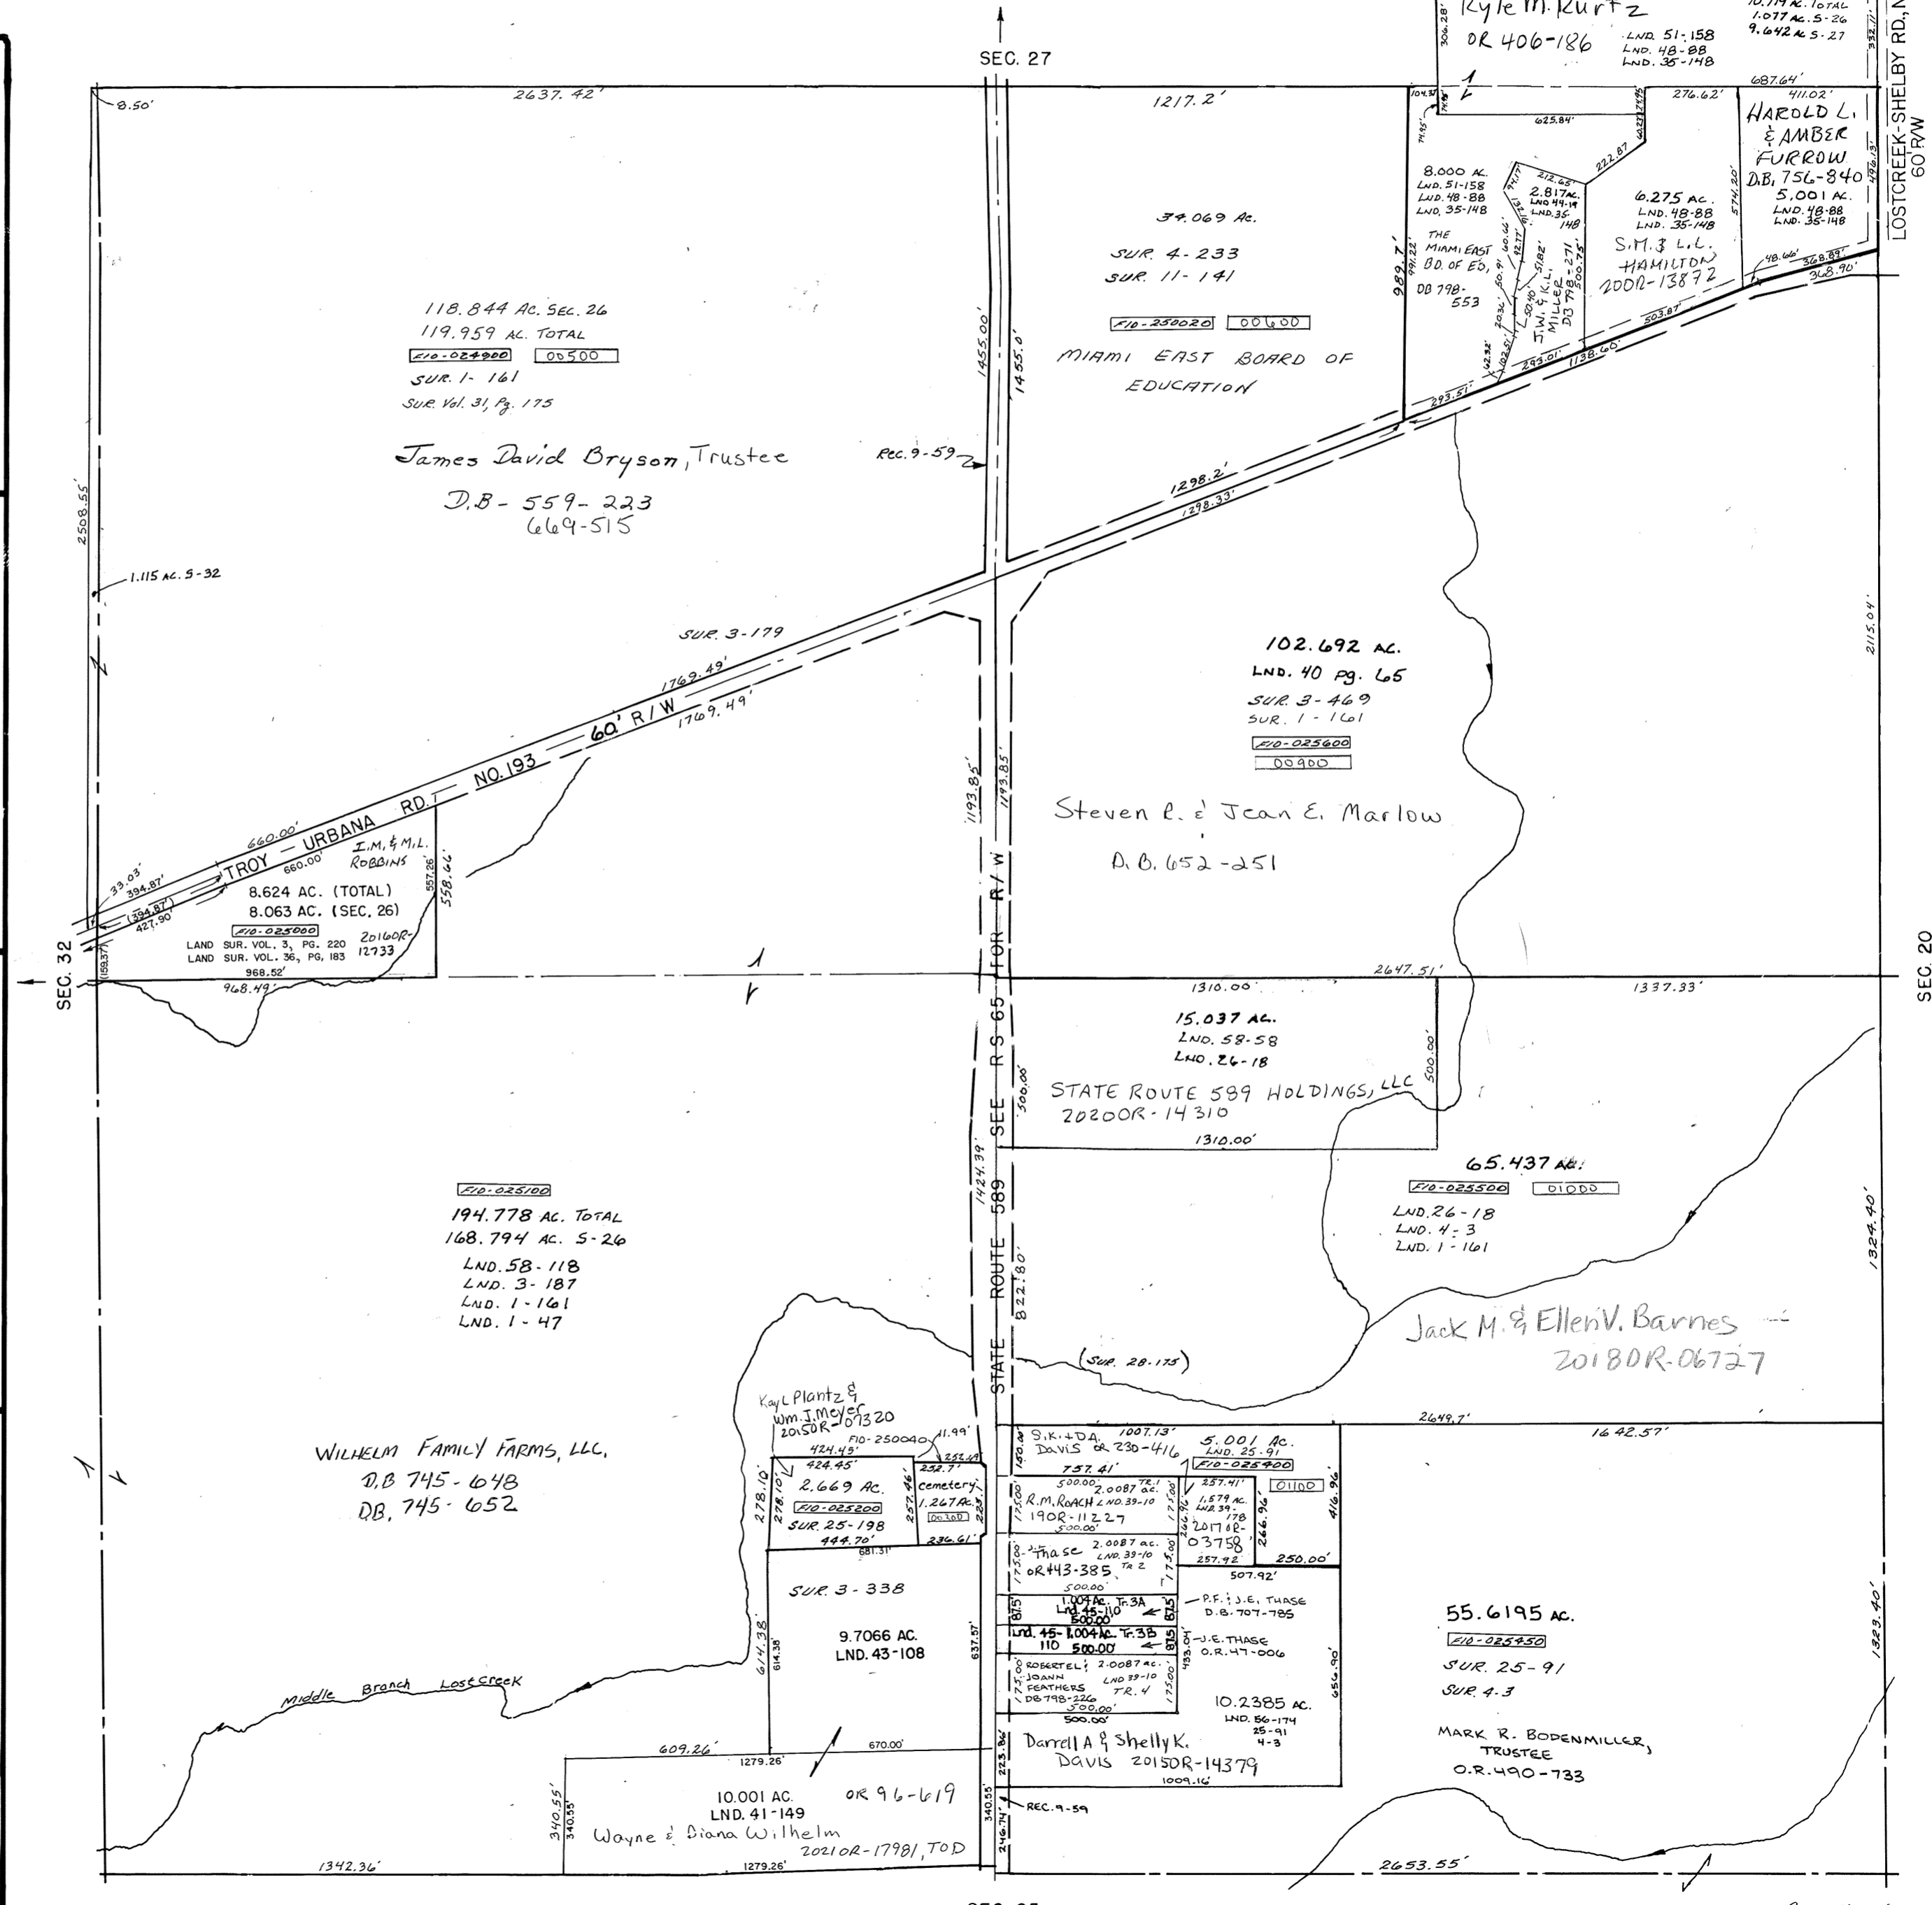

SEC. 20

SEC. 20

REVISED 4-30-2018
D. VENTURA