
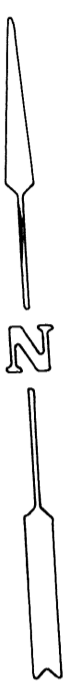


SCALE: 1" = 400'

PARCEL NUMBER
F10-

SURVEYS	
<p>SUR. 1-191 SUR. 24-115 SUR. 26-116 SUR. 35-148 LND. 40-191 Lnd. 42-143 Lnd. 43-23 LND. 43-55 LND. 48-88 LND. 51-158</p>	S.E. QUARTER
<p>SUR. 1-191 LND. 31-101 LND. 40-107 LND. 53-103</p>	N.E. QUARTER
<p>SUR. 1-191 SUR. VOL. 35, Pg. 19 LND. 41, Pg. 28 LND. 37-74 Lnd. 46-176 LND. 58-150 LND. 58-154</p>	S.W. QUARTER
<p>SUR. 1-191</p>	N.W. QUARTER

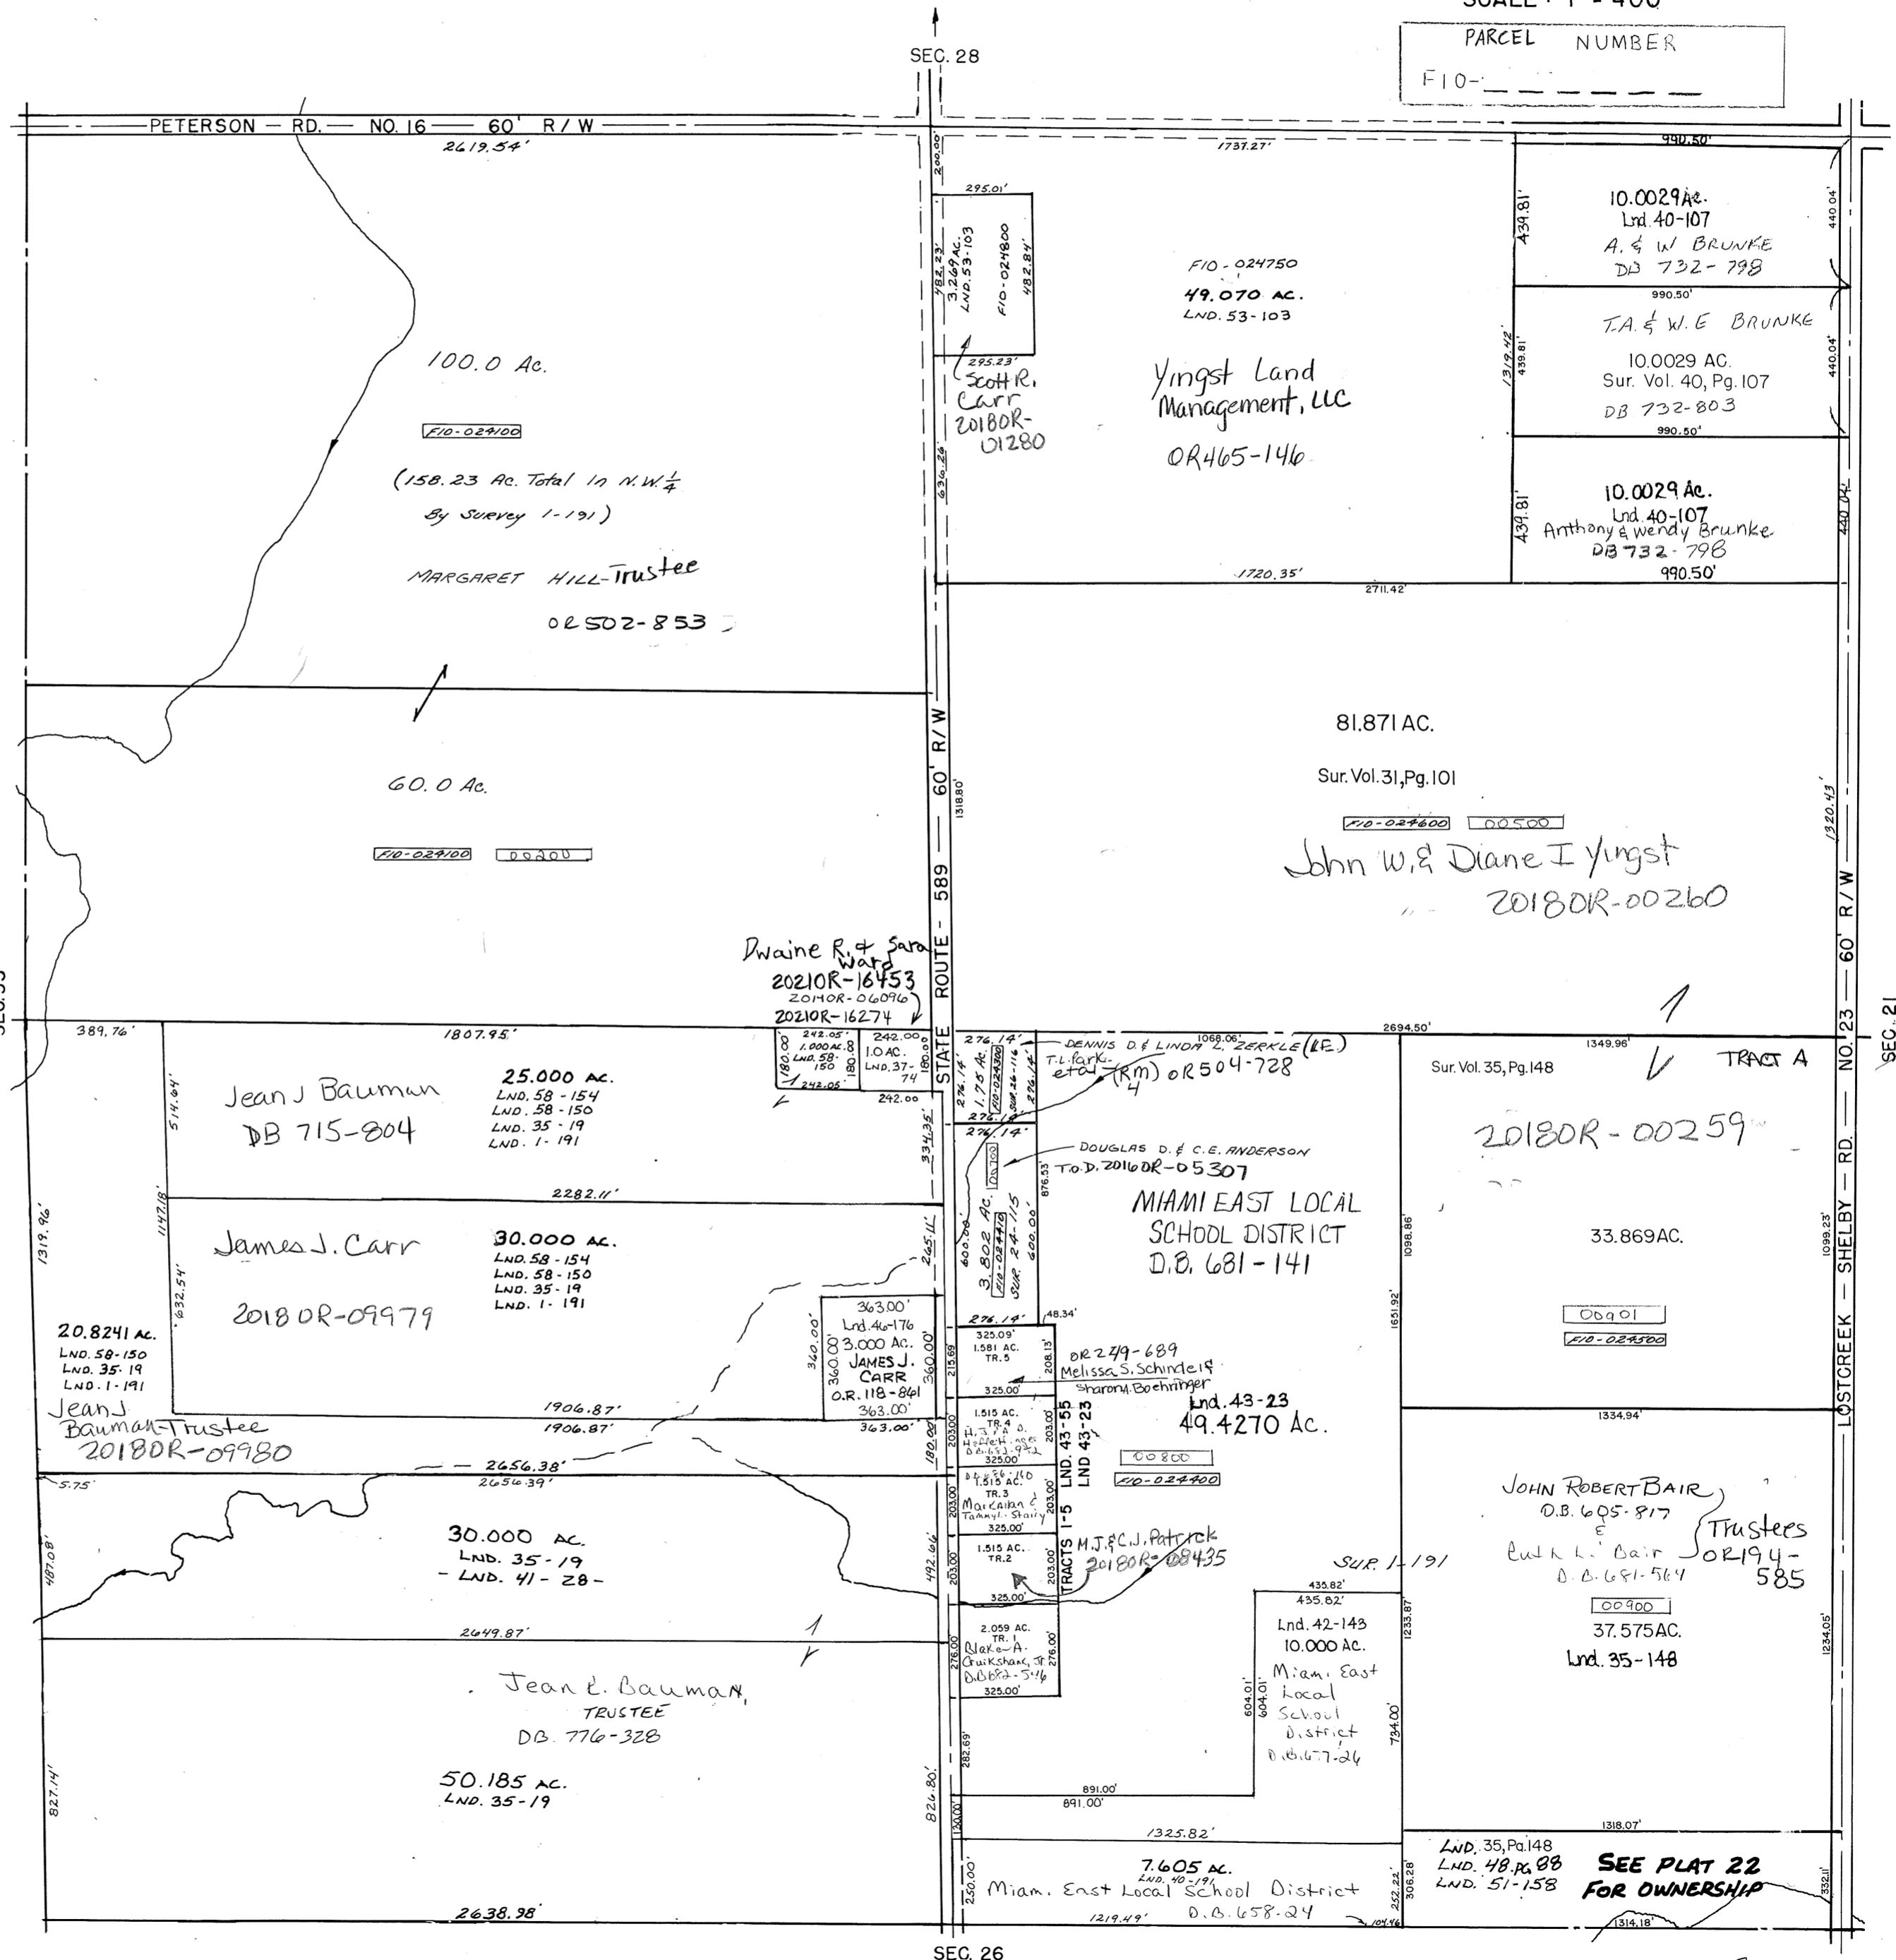

SEC. 21
NO. 23
LOSTCREEK - SHELBY RD.
1220.13'
60' R/W
1220.13'
1098.23'
1234.05'
1318.07'
1314.18'1233.87'
734.00'
306.28'
532.22'
107.16'1234.05'