


LOST CREEK TOWNSHIP
MIAMI COUNTY, OHIO

SECTION 4 TOWN 2 RANGE 11

PARCEL NUMBER
F10-_____


PLAT 4

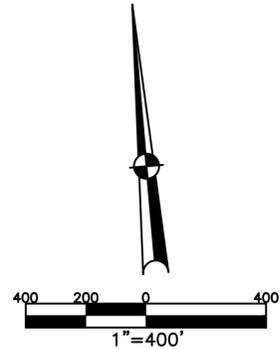

ABBREVIATION LEGEND	
2014OR-07759 =	RECORDER'S DOCUMENT NUMBER
OR 257-619 =	OFFICIAL RECORD 257 PAGE 619
D.B. 613-172 =	DEED BOOK 613, PAGE 172
REC. 15-72 =	RECORDER'S PLAT BOOK 15, PAGE 72
LND. 33-15 =	LAND SURVEY VOLUME 33, PAGE 15
LOT 19-12 =	LOT SURVEY VOLUME 19, PAGE 12
R.R. 8-29 =	ROAD RECORD VOLUME 8, PAGE 29
R/W	= RIGHT OF WAY
CL	= CENTERLINE
AC.	= ACRES
TWP.	= TOWNSHIP
TR.	= TRACT
Ⓢ	= LOT CREATED BY RECORDER'S PLAT

LINE LEGEND	
	Blow-up Boundary
	Property Line
	Half-Section Line
	Section Line
	Centerline
	Right-of-Way Line
	Corporation Line

SURVEY INDEX	
NORTHEAST QUARTER	
LND 3-267	
LND 39-9	
LND 49-127	
LND 49-164	
SOUTHEAST QUARTER	
LND 3-267	
LND 48-44	
SOUTHWEST QUARTER	
LND 3-267	
LND 19-47	
LND 52-157	
NORTHWEST QUARTER	
LND 3-267	
LND 28-194	
LND 34-135	
LND 38-165	
LND 41-4	
LND 49-127	
LND 49-164	
LND 55-28	

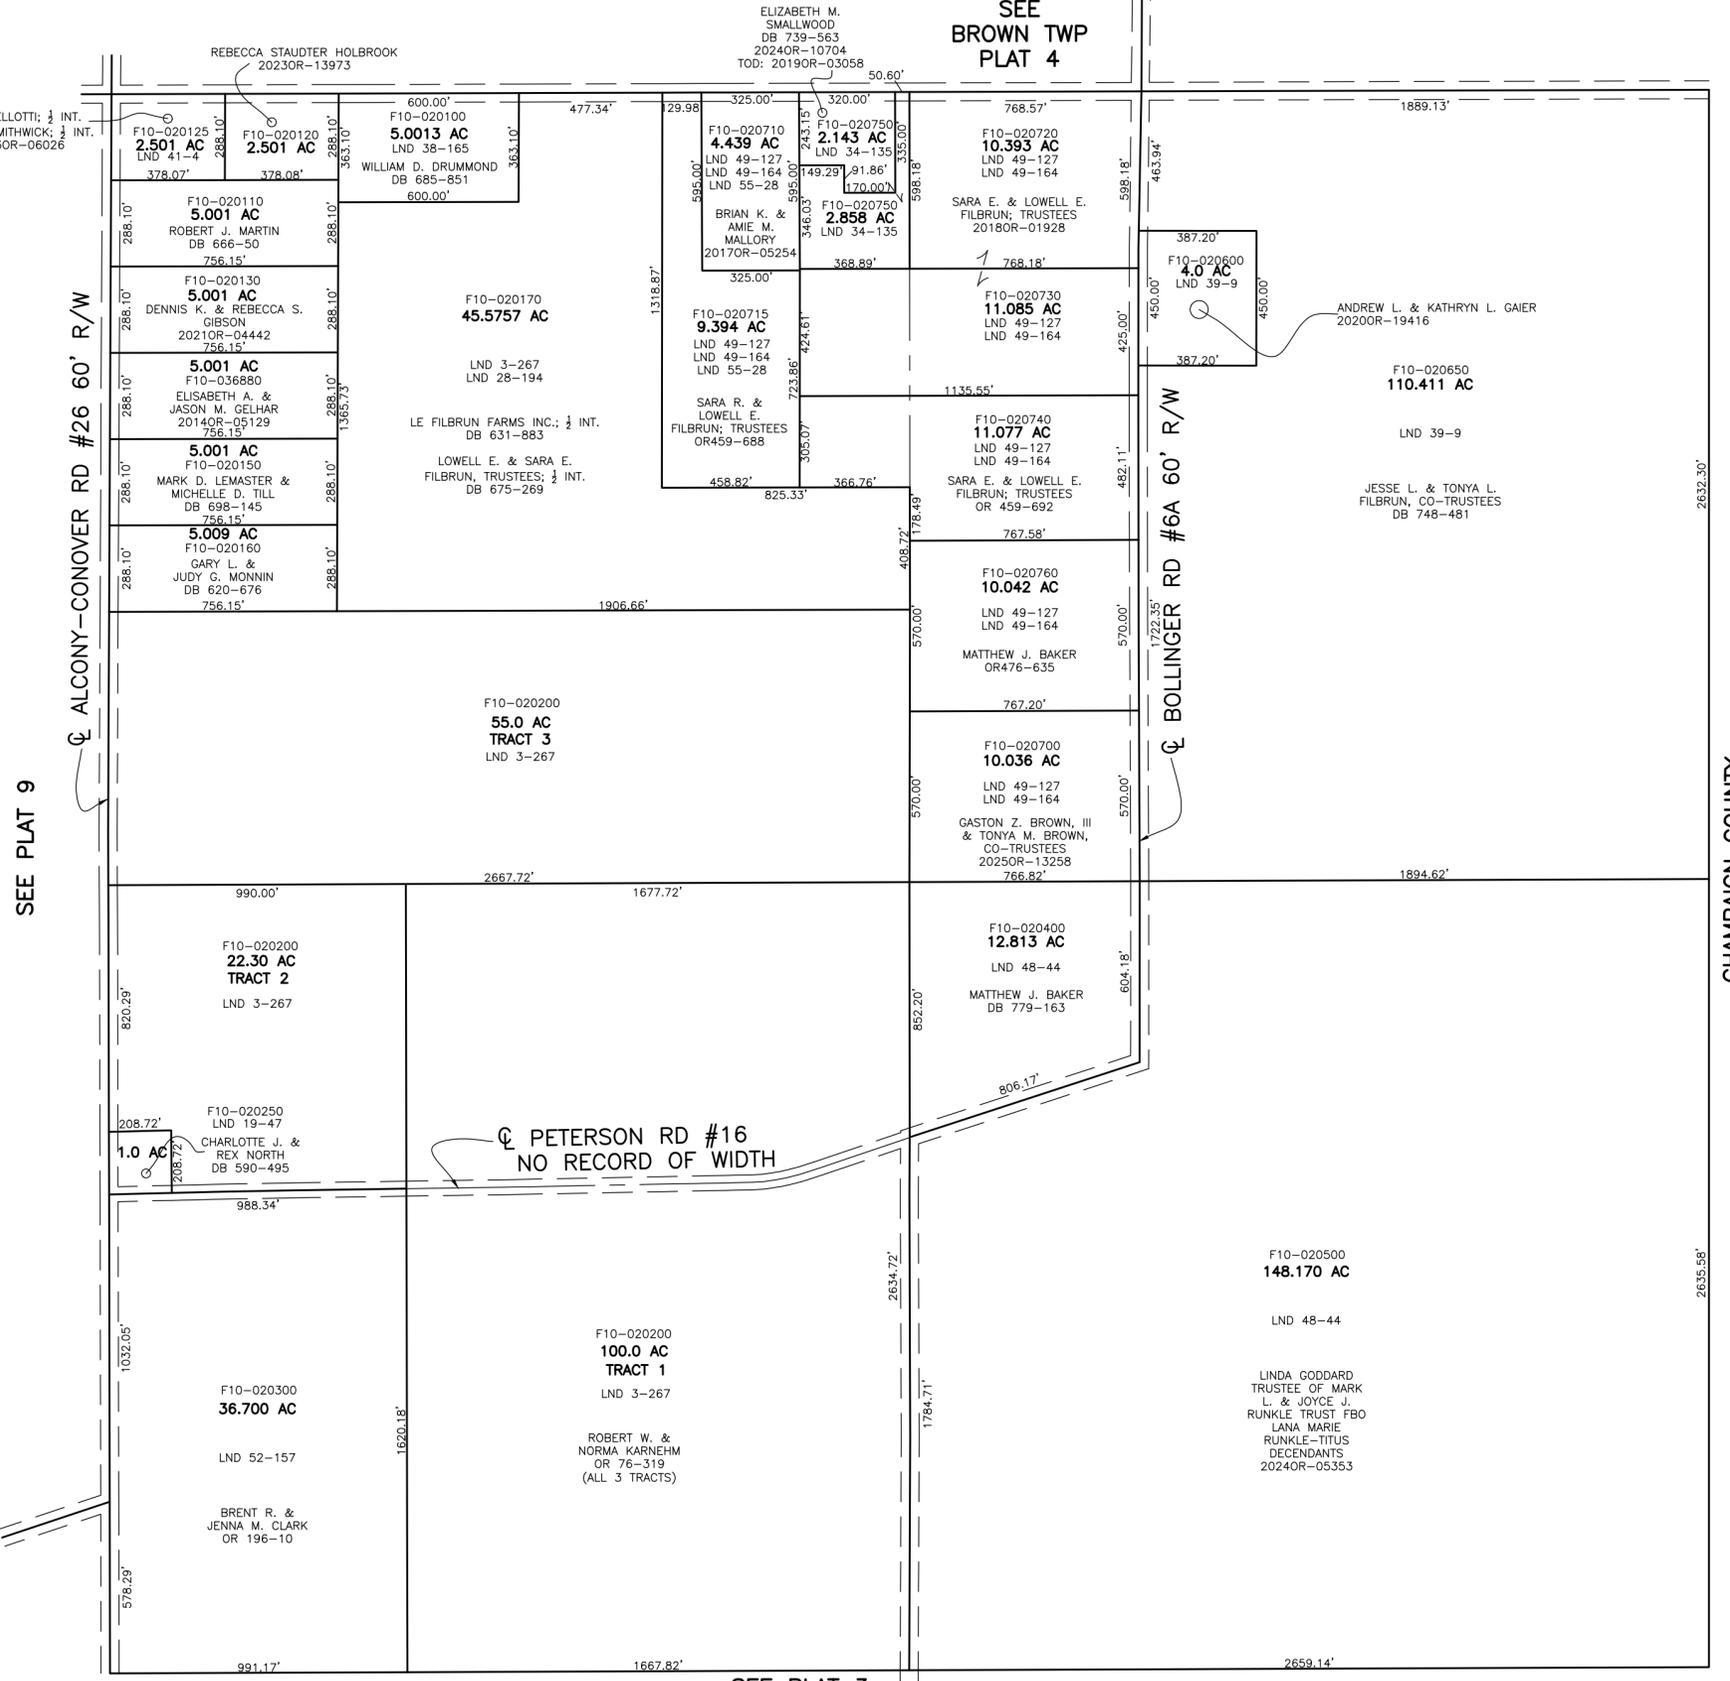

PREPARED BY: MIAMI COUNTY ENGINEER'S MAP DEPARTMENT
PAUL P. HUELSKAMP, P.E., P.S., COUNTY ENGINEER
DATE: MARCH 19, 2019 IG
REVISED: November 19, 2025 APALMER