


NEWBERRY TOWNSHIP
MIAMI COUNTY, OHIO

SECTION 12 TOWN 9 RANGE 4

PARCEL NUMBER
H17-_____

PLAT 12

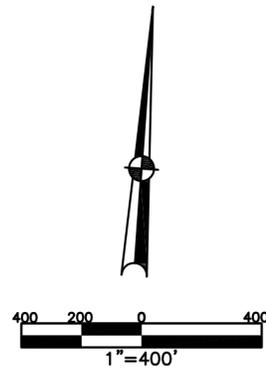


ABBREVIATION LEGEND	
2014OR-00759	= RECORDER'S DOCUMENT NUMBER OR 406-509 = OFFICIAL RECORD 406 PAGE 509
D.B. 613-172	= DEED BOOK 613, PAGE 172
REC. 15-72	= RECORDER'S PLAT BOOK 15, PAGE 72
LND. 33-15	= LAND SURVEY VOLUME 33, PAGE 15
LOT 19-12	= LOT SURVEY VOLUME 19, PAGE 12
R.R. 8-29	= ROAD RECORD VOLUME 8, PAGE 29
R/W	= RIGHT OF WAY
C	= CENTERLINE
AC.	= ACRES
TWP.	= TOWNSHIP
TR.	= TRACT
IL	= INLOT
OL	= OUTLOT

LINE LEGEND	
	Blow-up Boundary
	Property Line
	Lot Split Line
	Section Line
	Half-Section Line
	Centerline
	Right-of-Way Line
	Corporation Line

SURVEY INDEX	
NORTHEAST QUARTER	
LND. 35-130	
LND. 35-137	
LND. 44-98	
LND. 44-113	
LND. 59-188	
SOUTHEAST QUARTER	
LND. 17-20	REC. 28-42
LND. 33-22	
LND. 33-48	
LND. 35-168	
LND. 47-20	
LND. 54-73	
LND. 59-53	
SOUTHWEST QUARTER	
LND. 12-16	
LND. 21-146	
LND. 23-27	
LND. 27-108	
NORTHWEST QUARTER	
LND. 33-94	
LND. 36-138	
LND. 37-129	
LND. 38-28	
LND. 39-95	
LND. 40-139	
LND. 42-21	
LND. 44-98	
LND. 60-50	

PREPARED BY: MIAMI COUNTY ENGINEER'S MAP DEPARTMENT
PAUL P. HUELSKAMP, P.E., P.S., COUNTY ENGINEER
DATE: AUGUST 18, 2023 DCossett
REVISED: 2/6/2026 JBORGART

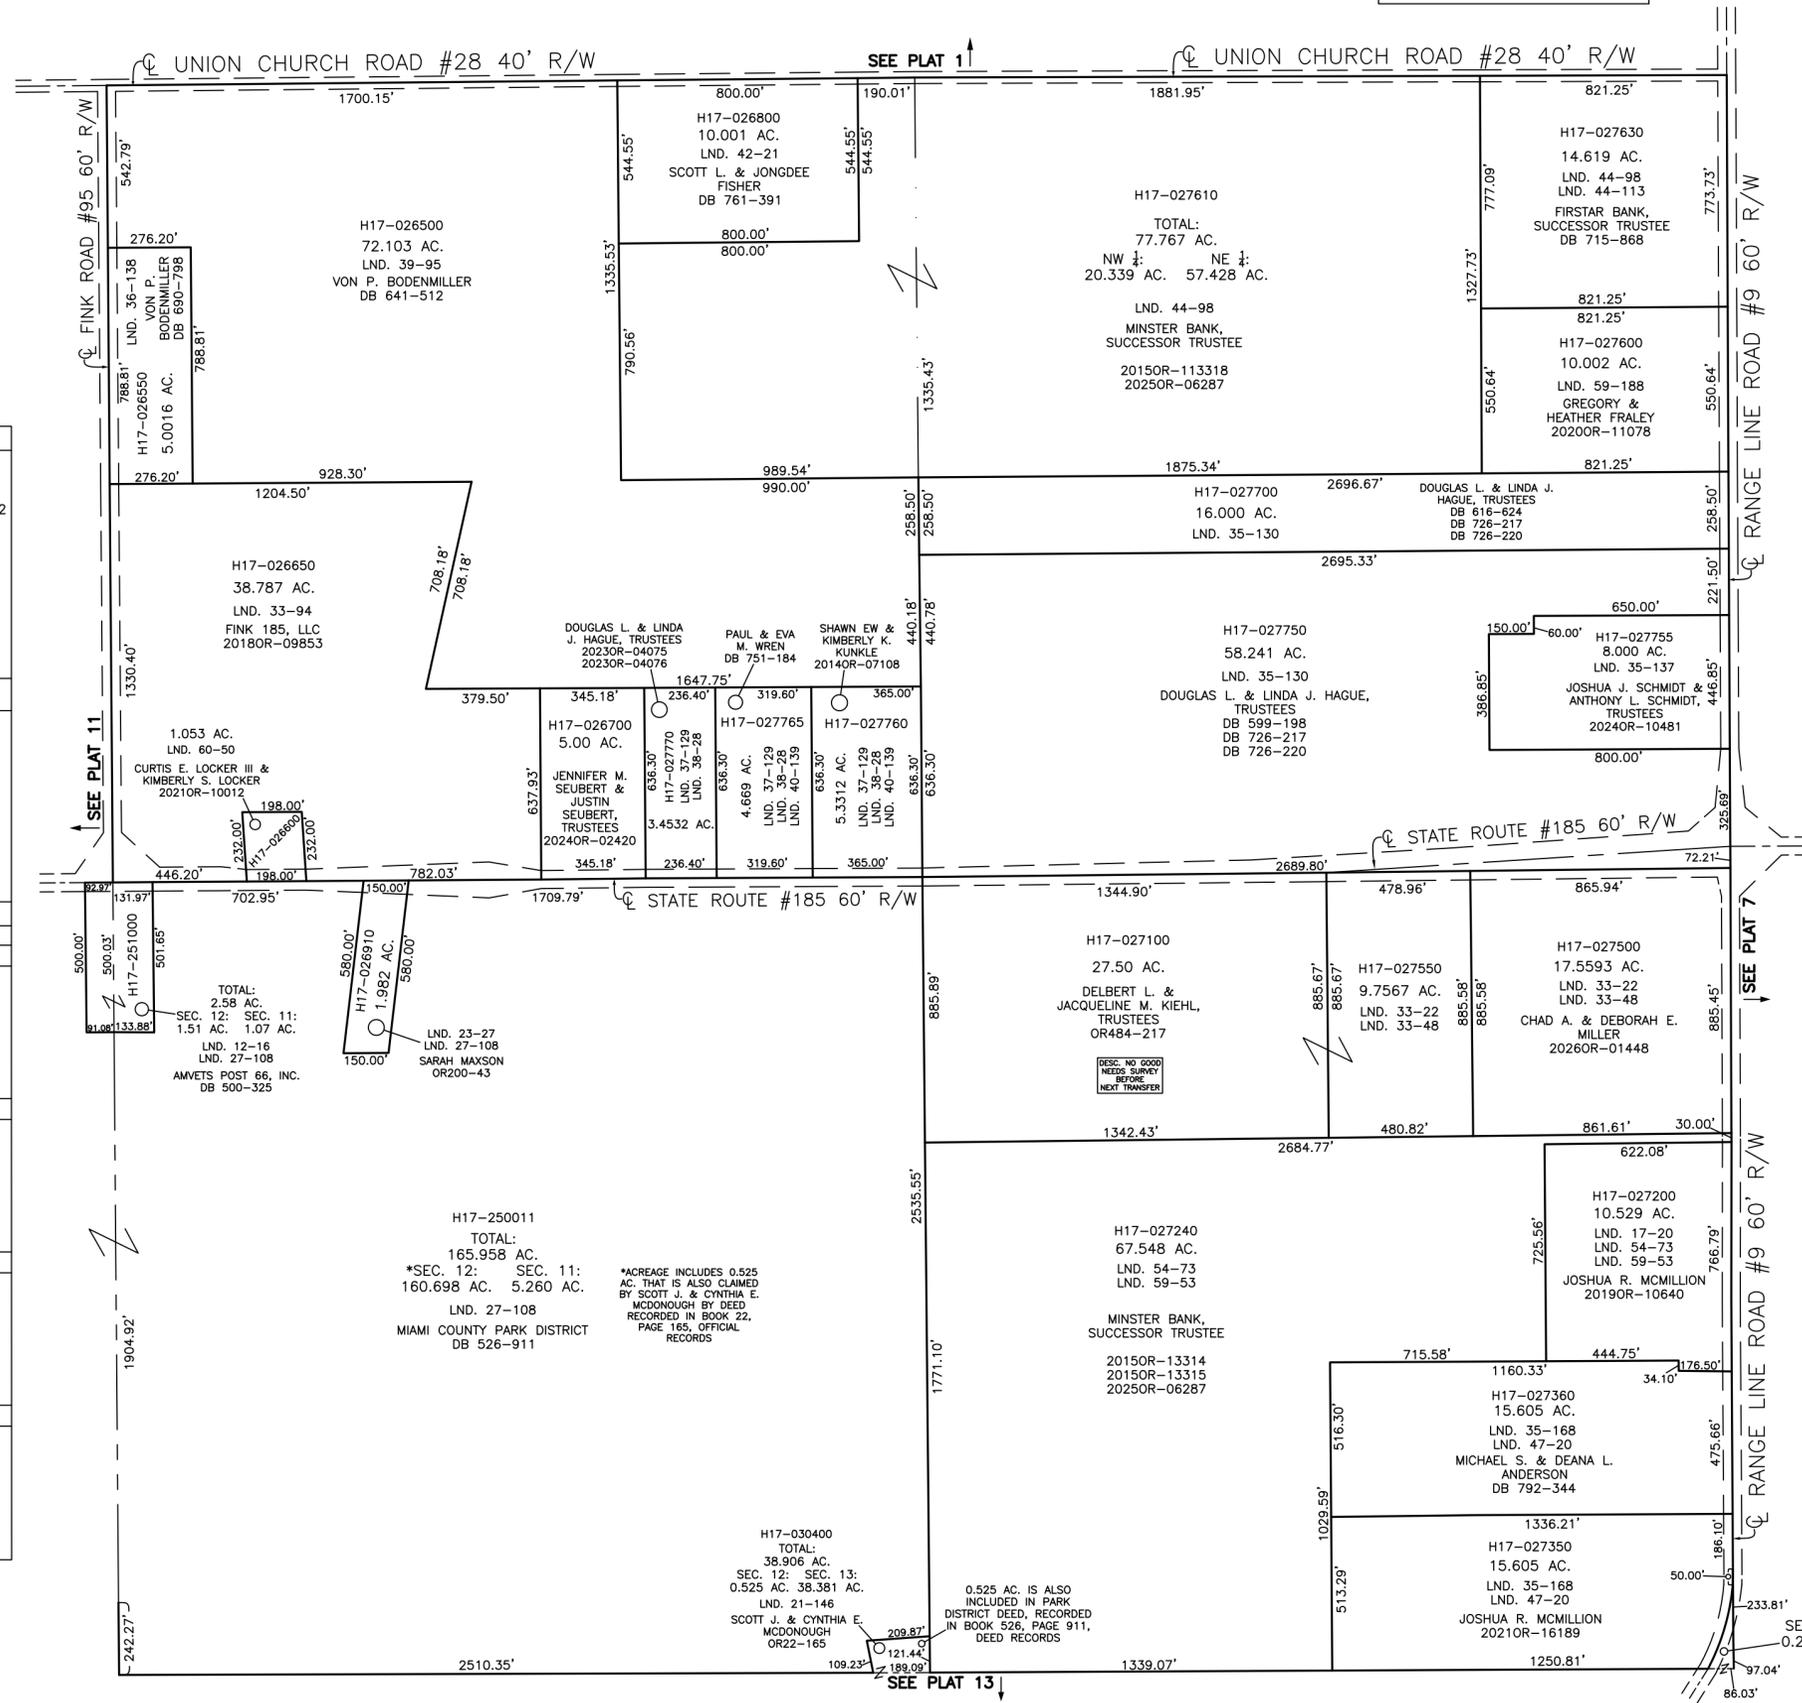

SEE PLAT 13

H17-050722
TOTAL:
1.326 AC.
SEC. 12: 0.215 AC. SEC. 13: 1.111 AC.
REC. 28-42
ELDON J. HOREN
2020OR-01205