

Range 4



Town 9

Section 1

Newberry Township

SCALE - 1" = 330'
PLAT No. 13

- Surveys -
- Vol. 3 Page 282 - S. Cen. Pt. N 1/2 Sec.
- Vol. 4 " 20 - Cen. Pt. S.W.
- Vol. 4 " 140 - S. Cen. Pt. N.E.
- Vol. 4 " 354 - W. Pt. S.E.
- Vol. 6 " 180 - N. Pt. N.E.
- Vol. 8 " 187 - N.E. Pt. S.E.
- Vol. 11 " 27 - E. Cen. Pt. S.E.
- Vol. 11 " 45 - Cen. Pt. S.E.
- Vol. 11 " 147 - S.E. Pt. S.E.
- Vol. 12 Page 190 - Tri. E. Cen. Pt. S.E.
- Vol. 13 " 119 - Cen. Pt. E. 1/2 S.E.
- Lot 7 " 199 - Cen. Pt. E. 1/2 N.E.
- Vol. 15 " 25 - S.W. Cor. S.E.
- Vol. 16 " 148 - N.W. Pt. S.E.
- Vol. 17 " 13 - W. Pt. S.E.
- LND. 38-85
- LND. 47-73 NW Pt. SE QTR.
- LND. 59-159

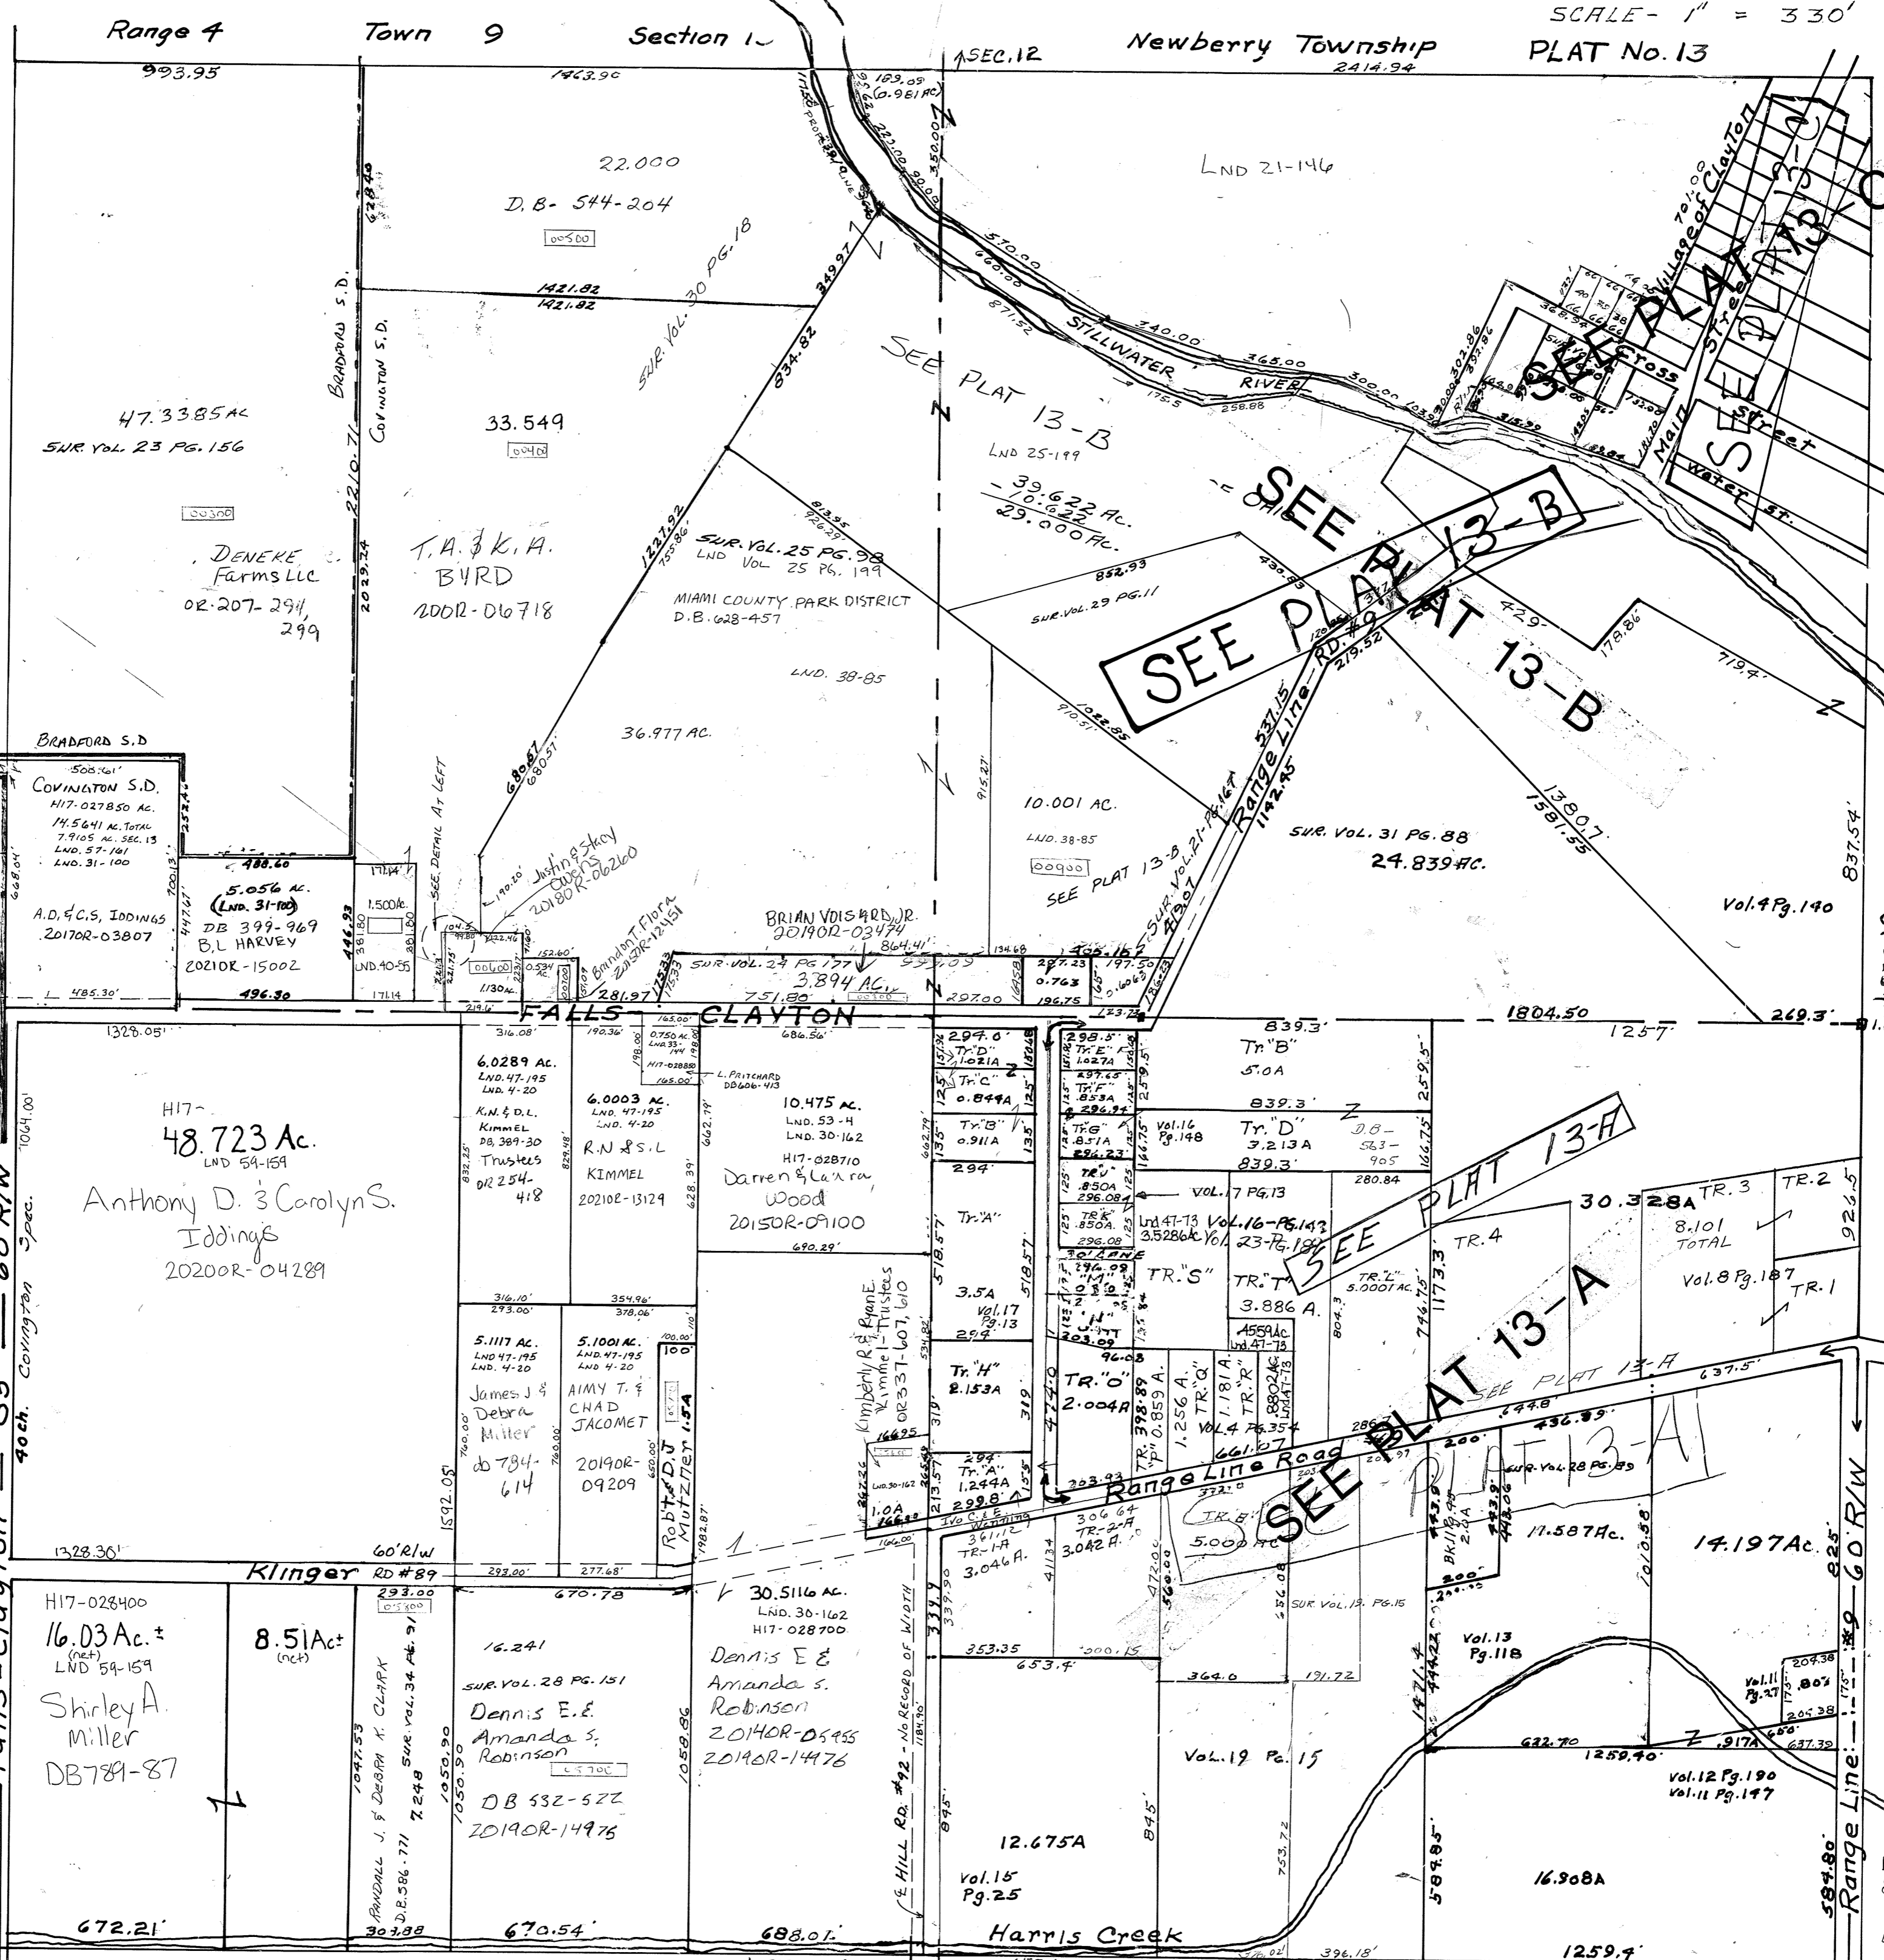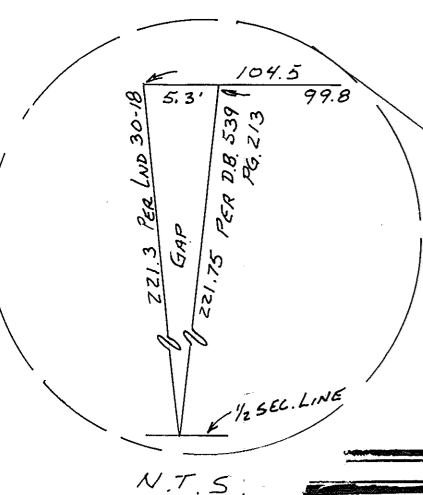

SMDA NUMBER
H 17-NB013



SEC. 18

SEC. 24

Revised
8-30-2021
NMI
LND 57-161