


MONROE TWP.  
MIAMI COUNTY, OHIO

SECTION 21 TOWN 4 RANGE 6

PARCEL NUMBER  
G12

PLAT 15

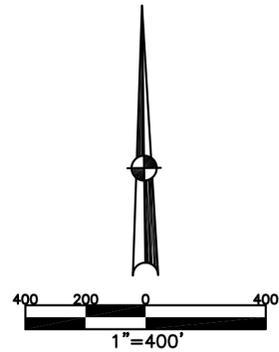


ABBREVIATION LEGEND	
20140R-07759	= RECORDER'S DOCUMENT NUMBER
OR 257-619	= OFFICIAL RECORD 257 PAGE 619
D.B. 613-172	= DEED BOOK 613, PAGE 172
REC. 15-72	= RECORDER'S PLAT BOOK 15, PAGE 72
LND. 33-15	= LAND SURVEY VOLUME 33, PAGE 15
LOT 19-12	= LOT SURVEY VOLUME 19, PAGE 12
R.R. 8-29	= ROAD RECORD VOLUME 8, PAGE 29
R/W	= RIGHT OF WAY
C	= CENTERLINE
AC.	= ACRES
TWP.	= TOWNSHIP
TR.	= TRACT
②	= LOT CREATED BY RECORDER'S PLAT

LINE LEGEND	
	Blow-up Boundary
	Property Line
	Lot Split Line
	Section Line
	Centerline
	Right-of-Way Line
	Corporation Line

SURVEY INDEX	
NORTHEAST QUARTER	
REC. 26-18	
REC. 26-35	
SOUTHEAST QUARTER	
REC. 26-18	
REC. 26-35	
REC. 29-25	
REC. 30-71	
REC. 31-12	
SOUTHWEST QUARTER	
NORTHWEST QUARTER	
LND. 3-165	REC. 8-123
LND. 26-191	REC. 19-106
LND. 57-197	
LND. 60-192	



PREPARED BY: MIAMI COUNTY ENGINEER'S MAP DEPARTMENT  
PAUL P. HUELSKAMP, P.E., P.S., COUNTY ENGINEER  
DATE: DECEMBER 17, 2014 MB

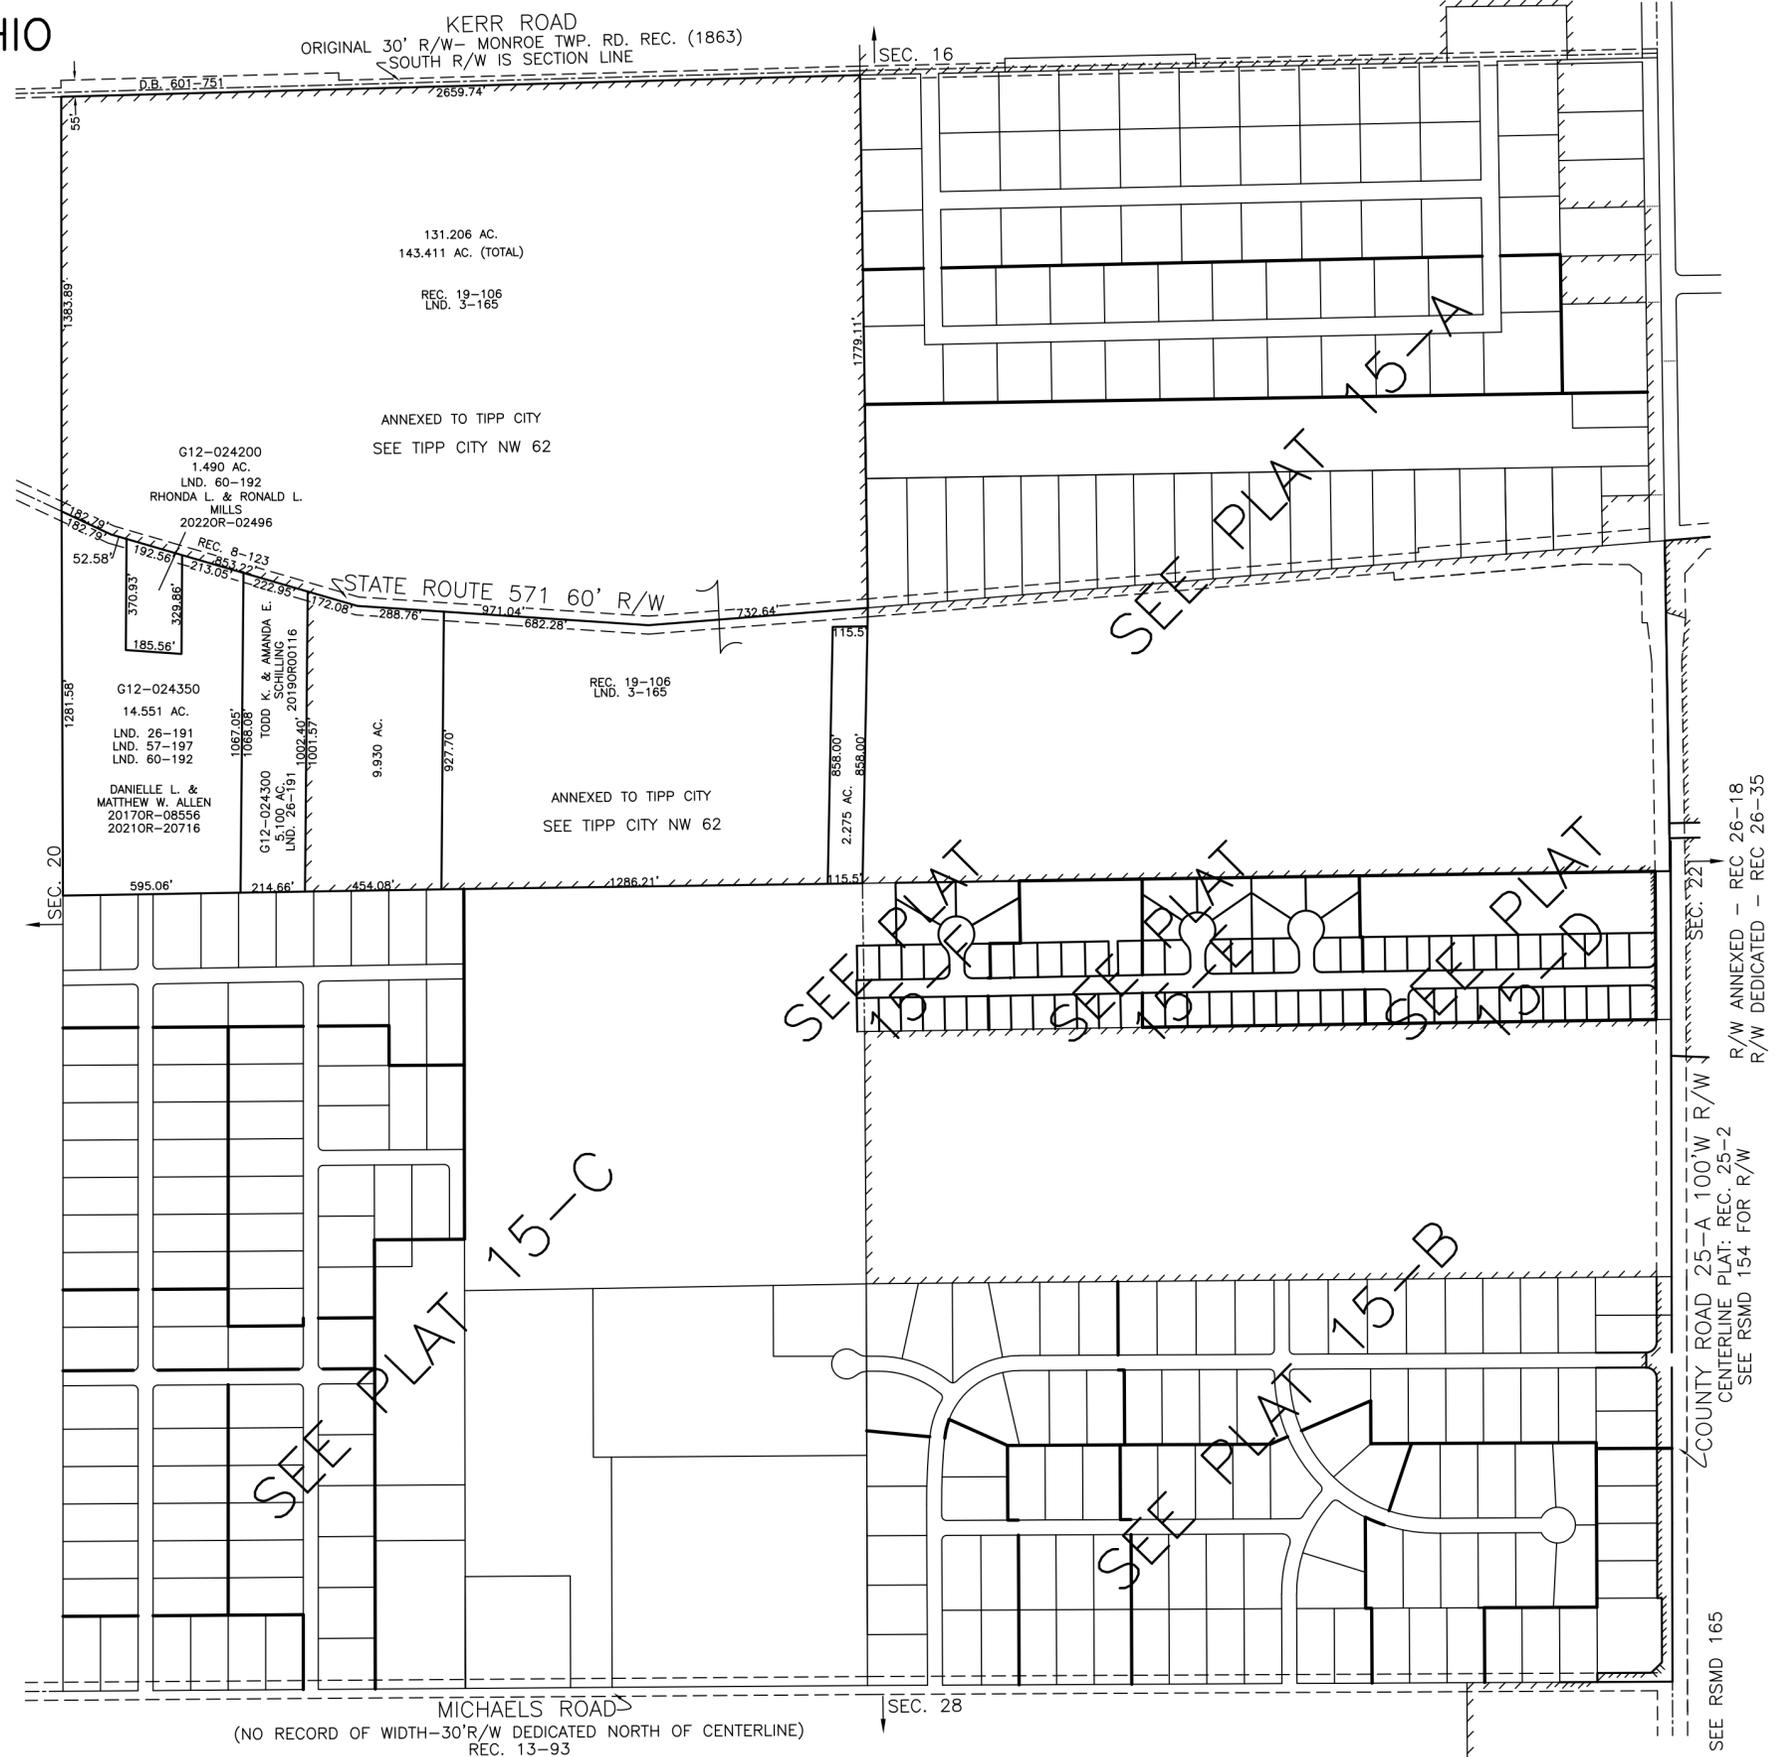REVISED: February 6, 2025 DJACQUEMIN