


WEST COVINGTON

NEWBERRY TOWNSHIP

PLAT NO. 1
Scale 1 inch = 30 Feet

SMDA NUMBER
H17-WC001 - - - - -

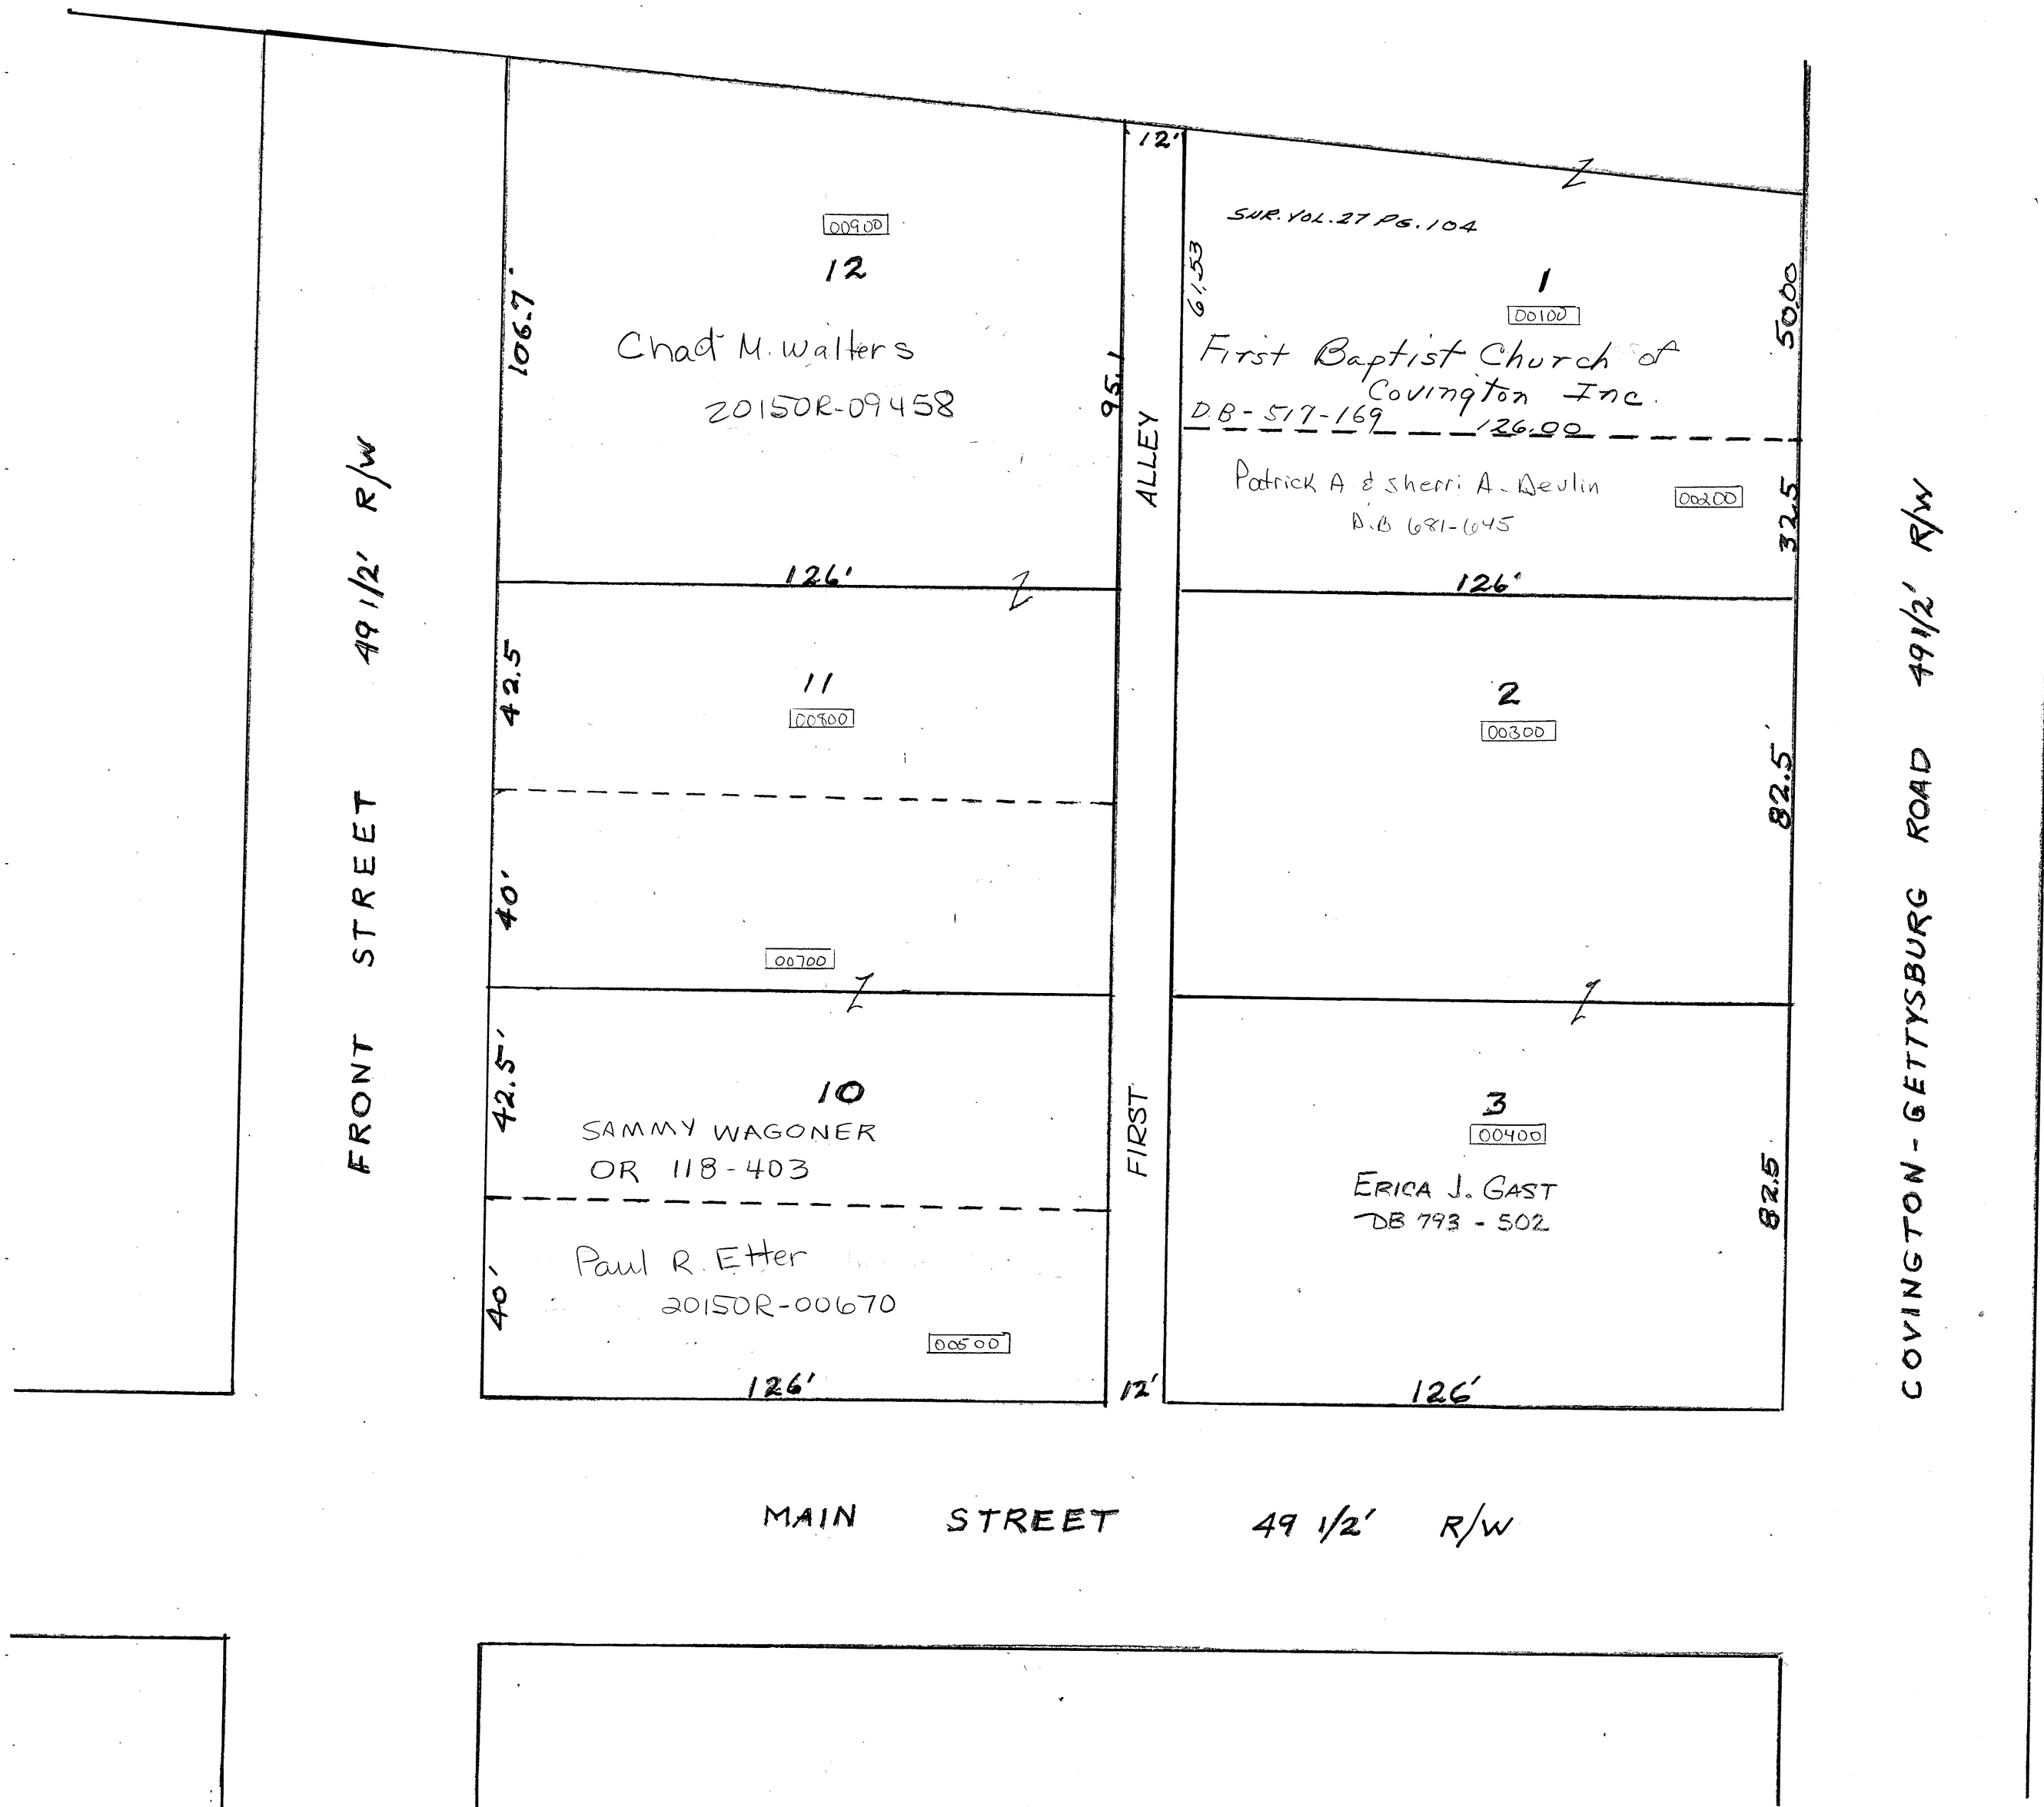

FRONT STREET 49 1/2' R/W

MAIN STREET 49 1/2' R/W

COVINGTON-GETTYSBURG ROAD 49 1/2' R/W

ALLEY 95.1' FIRST 12'

106.7'

126'

42.5'

40'

42.5'

40'

126'

12'

12'

61.53'

50.00'

32.5'

82.5'

82.5'

126'

00900

12

Chad M. Walters
2015OR-09458

00100

1

SUR. VOL. 27 PG. 104

First Baptist Church of
Covington Inc.
DB-517-169 126.00

00200

Patrick A & Sherri A. Devlin
A.B. 681-645

00300

2

00400

3

ERICA J. GAST
DB 793 - 502

00500

Paul R. Etter
2015OR-00670

00700

11

00900

10

SAMMY WAGONER
OR 118-403