

SEE RECORDER'S BOOK 4 PAGE 8

LINDSEY ST 50'

STREET


STREET

WALKER

ROBINSON

STREET

LINCOLN

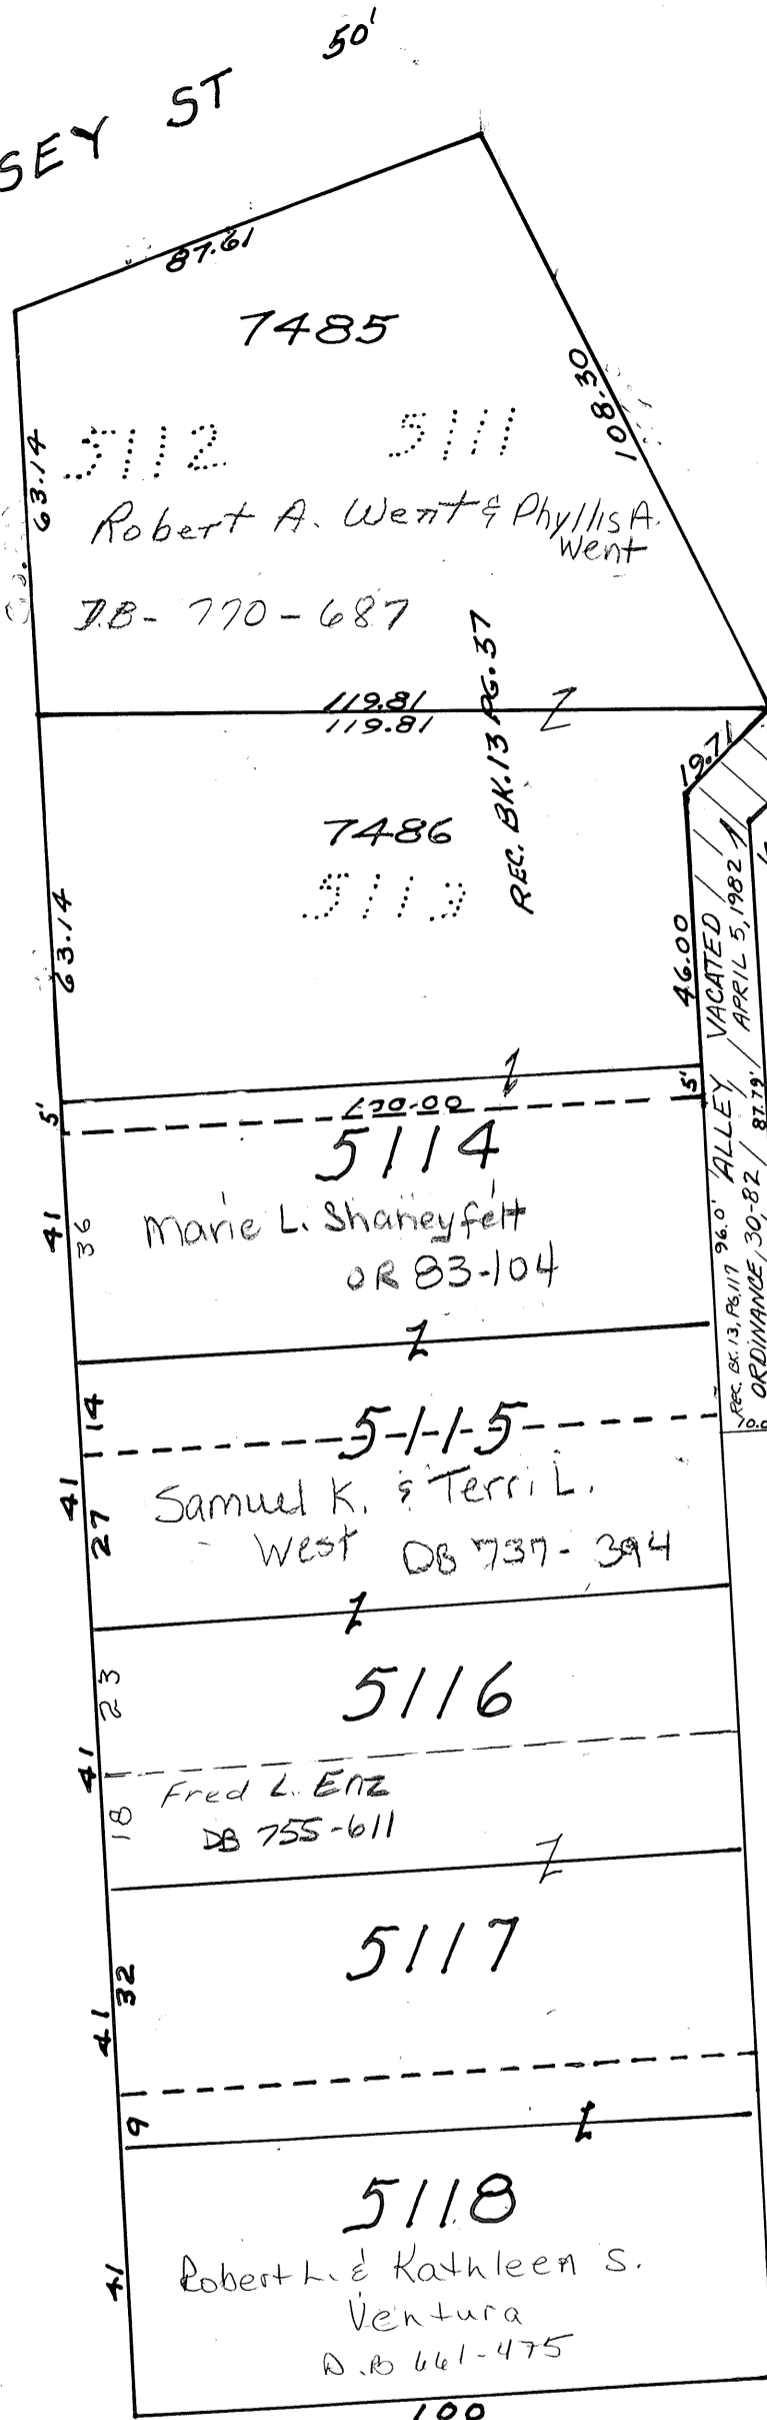

7485

5112 5111

Robert A. Went & Phyllis A. Went
DB-770-687

7486
5113

5114

Marie L. Shaneyfelt
OR 83-104

5-1-5

Samuel K. & Terri L. West
DB 737-394

5116

Fred L. Entz
DB 755-611

5117

5118

Robert L. & Kathleen S. Ventura
D.B. 661-475

PT. 5123

Marie L. Shaneyfelt
OR 83-104

5122

TINA MAHAFFY
20200R-05970

5120

D.B. 546-114
LOT BK. 15 PG. 115

5119

46.00
VACATED
APRIL 5, 1982
ALLEY
ORDINANCE 30-82
REC. BK. 13 PG. 117
ALLEY DEDICATED
ORDINANCE 31-82 4/5/82