

SECTION 14


TOWN 8

RANGE 5

CITY OF PIQUA MIAMI COUNTY, OHIO

PARCEL ID NUMBER
N44-_____


PLAT NW 152

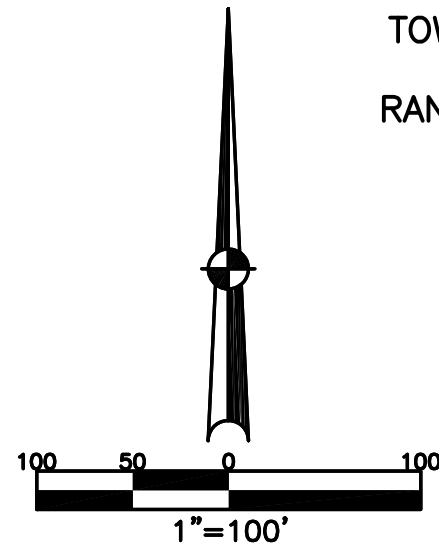

ABBREVIATION LEGEND	
2014OR-07759	= RECORDER'S DOCUMENT NUMBER
OR 62-559	= OFFICIAL RECORD 62 PAGE 559
D.B. 613-172	= DEED BOOK 613, PAGE 172
REC. 15-72	= RECORDER'S PLAT BOOK 15, PAGE 72
LND. 33-15	= LAND SURVEY VOLUME 33, PAGE 15
LOT 19-12	= LOT SURVEY VOLUME 19, PAGE 12
R.R. 8-29	= ROAD RECORD VOLUME 8, PAGE 29
R/W	= RIGHT OF WAY
C	= CENTERLINE
AC.	= ACRES
TWP.	= TOWNSHIP
TR.	= TRACT
IL	= INLOT

LINE LEGEND	
	Blow-up Boundary
	Property Line
	Lot Split Line
	Section Line
	Centerline
	Right-of-Way Line
	Corporation Line

SURVEY INDEX		
REC. 15-38	LOT 21-82	
REC. 16-128	LOT 23-123	
	LOT 23-161	

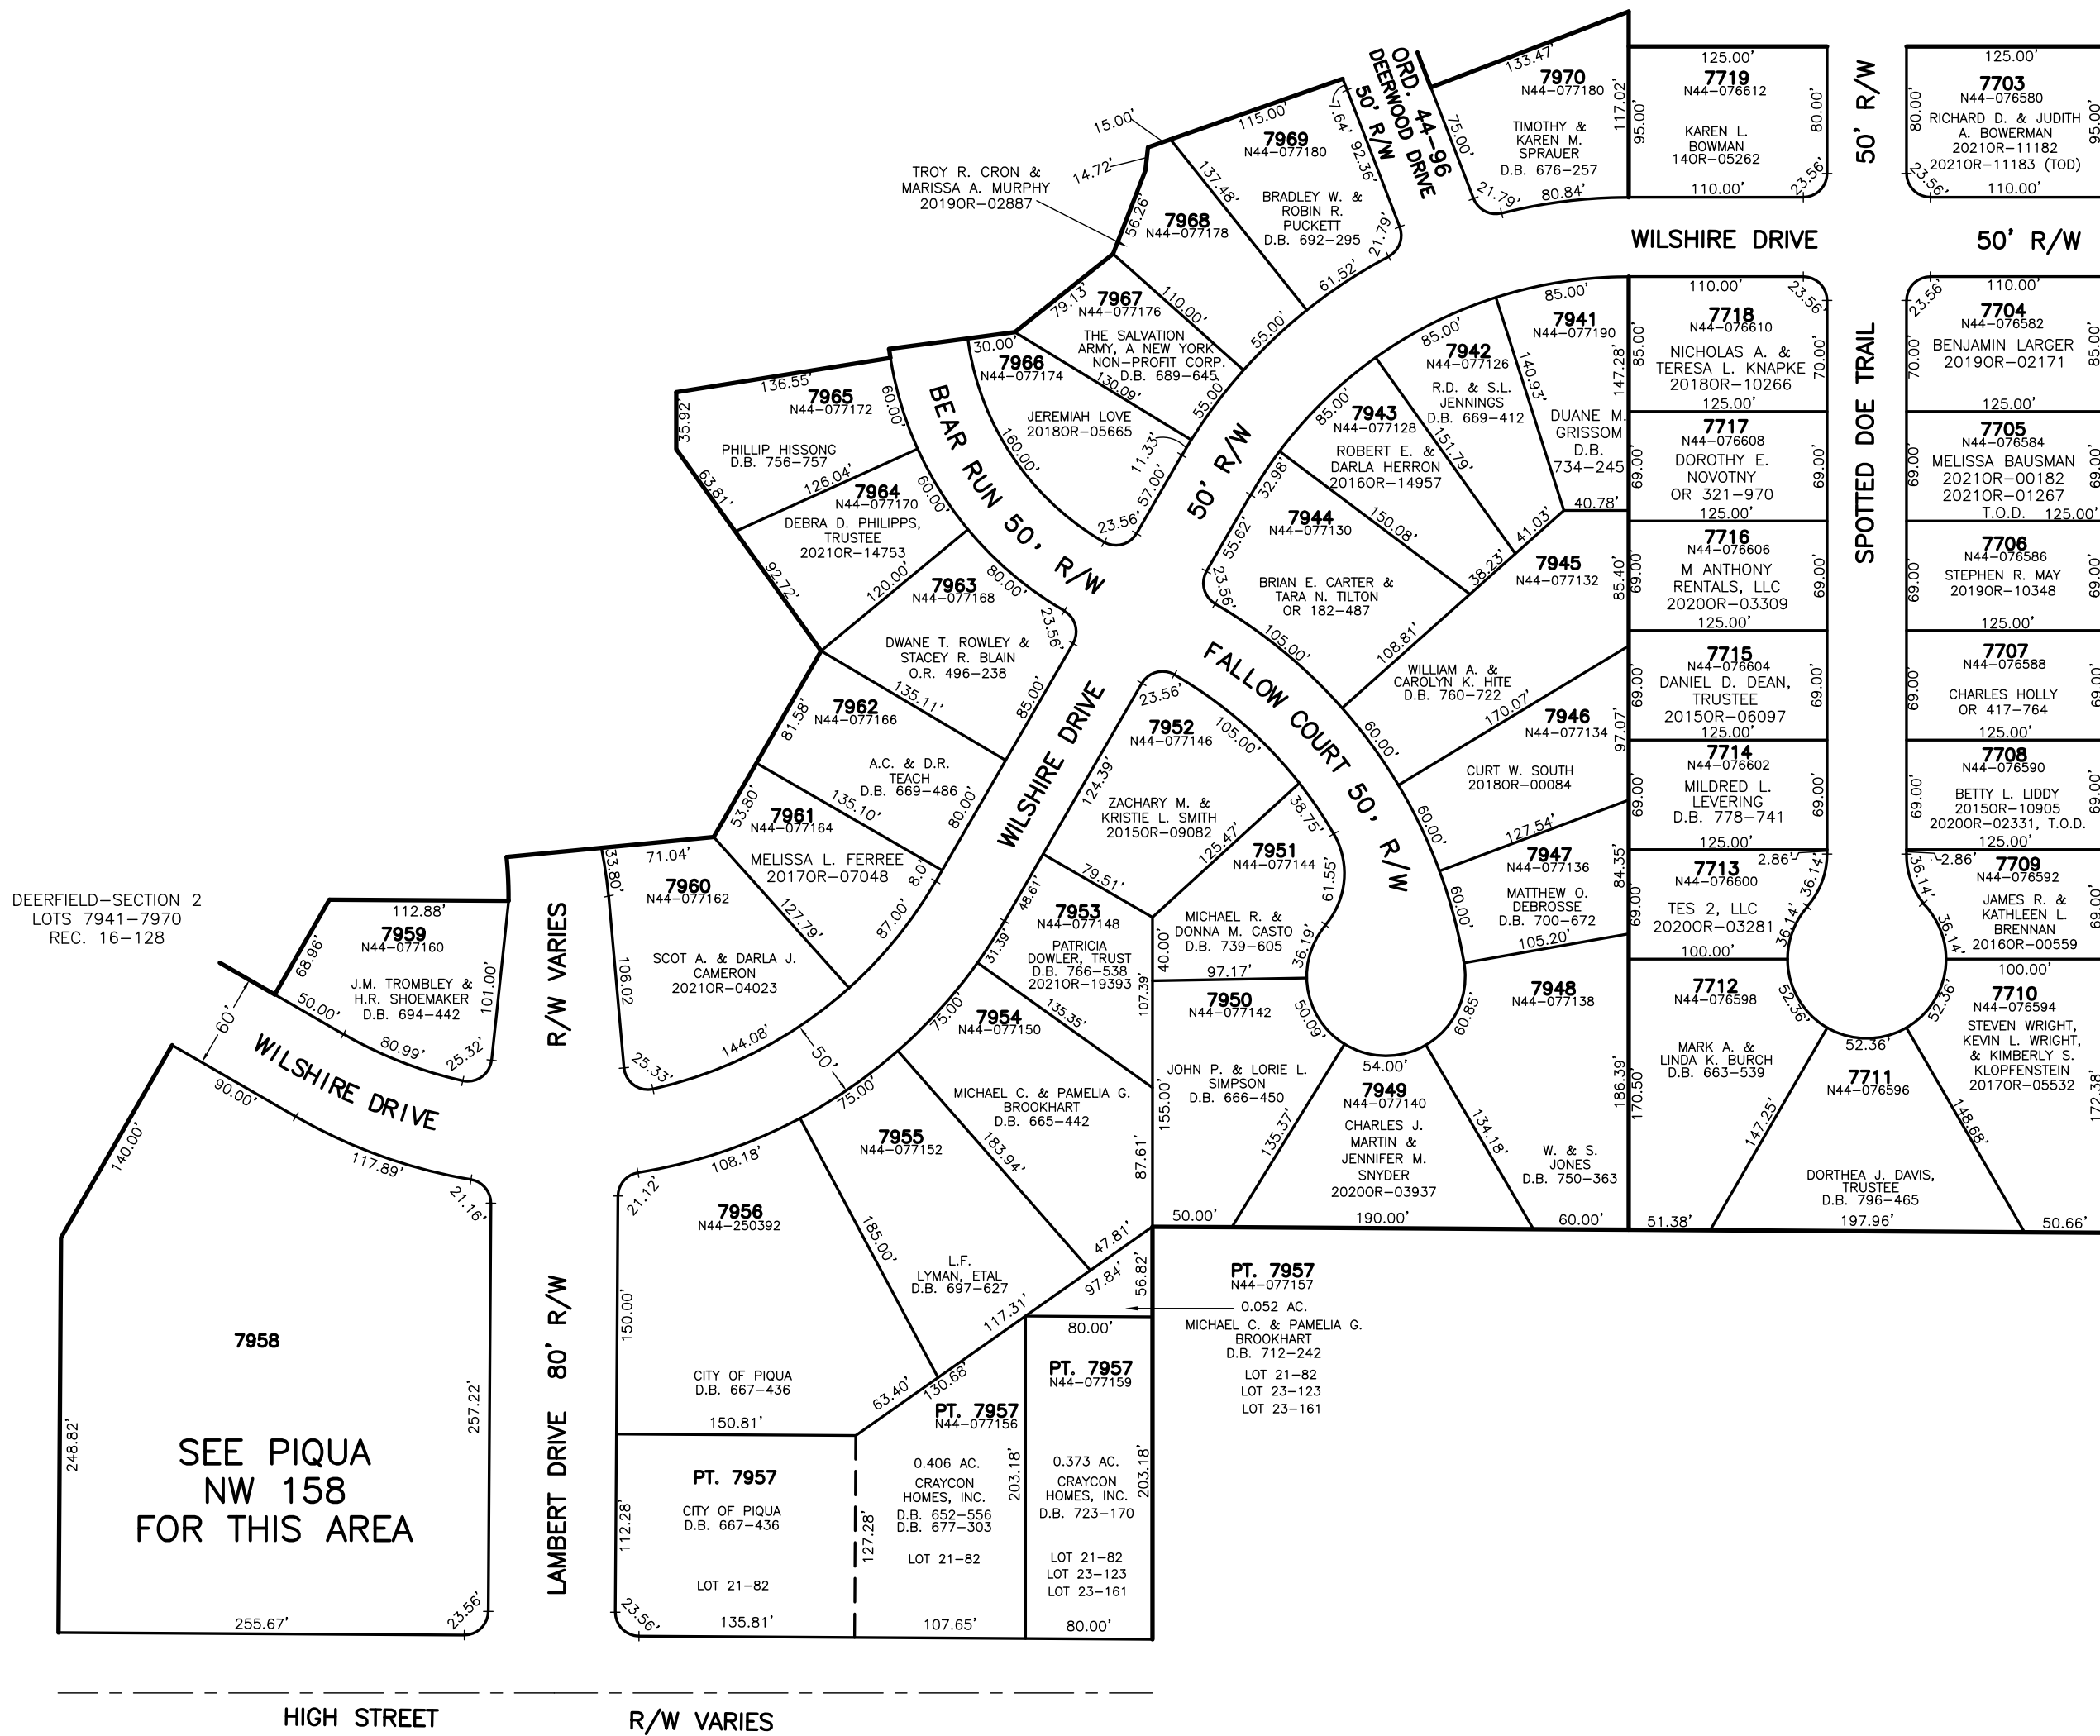

DEERFIELD-SECTION 1
LOTS 7703-7719
REC. 15-38

PREPARED BY: MIAMI COUNTY ENGINEER'S MAP DEPARTMENT
 PAUL P. HUELSKAMP, P.E., P.S., COUNTY ENGINEER
 DATE: NOVEMBER 4, 1994
 REVISED: November 10, 2021 JVINCENT