

CITY OF PIQUA
MIAMI COUNTY, OHIO


SECTION 7

TOWN 6

RANGE 6


SMDA NUMBER
N44-NW156-

PLAT NW 156

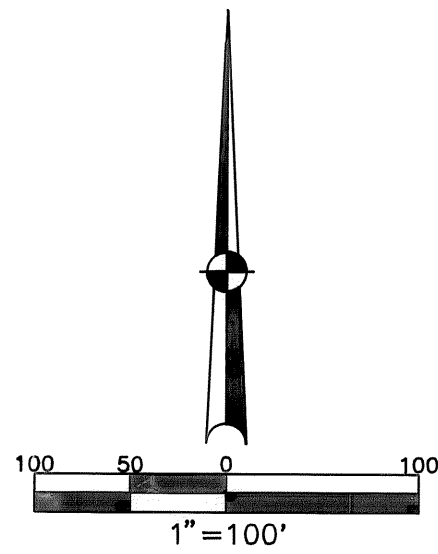

| ABBREVIATION LEGEND | |
|---------------------|------------------------------------|
| D.B. 613-172 | = DEED BOOK 613, PAGE 172 |
| REC. 15-72 | = RECORDER'S PLAT BOOK 15, PAGE 72 |
| LND. 33-15 | = LAND SURVEY VOLUME 33, PAGE 15 |
| LOT 19-12 | = LOT SURVEY VOLUME 19, PAGE 12 |
| R.R. 8-29 | = ROAD RECORD VOLUME 8, PAGE 29 |
| R/W | = RIGHT OF WAY |
| CL | = CENTERLINE |
| AC. | = ACRES |
| TWP. | = TOWNSHIP |
| TR. | = TRACT |
| Ⓢ | = LOT CREATED BY RECORDER'S PLAT |

| SURVEY INDEX | | |
|--------------|--|-------------|
| LND. 2 - 93 | | REC. 7 - 48 |
| LND. 2 - 128 | | REC. 17 - 4 |
| | | R.S. 37 |

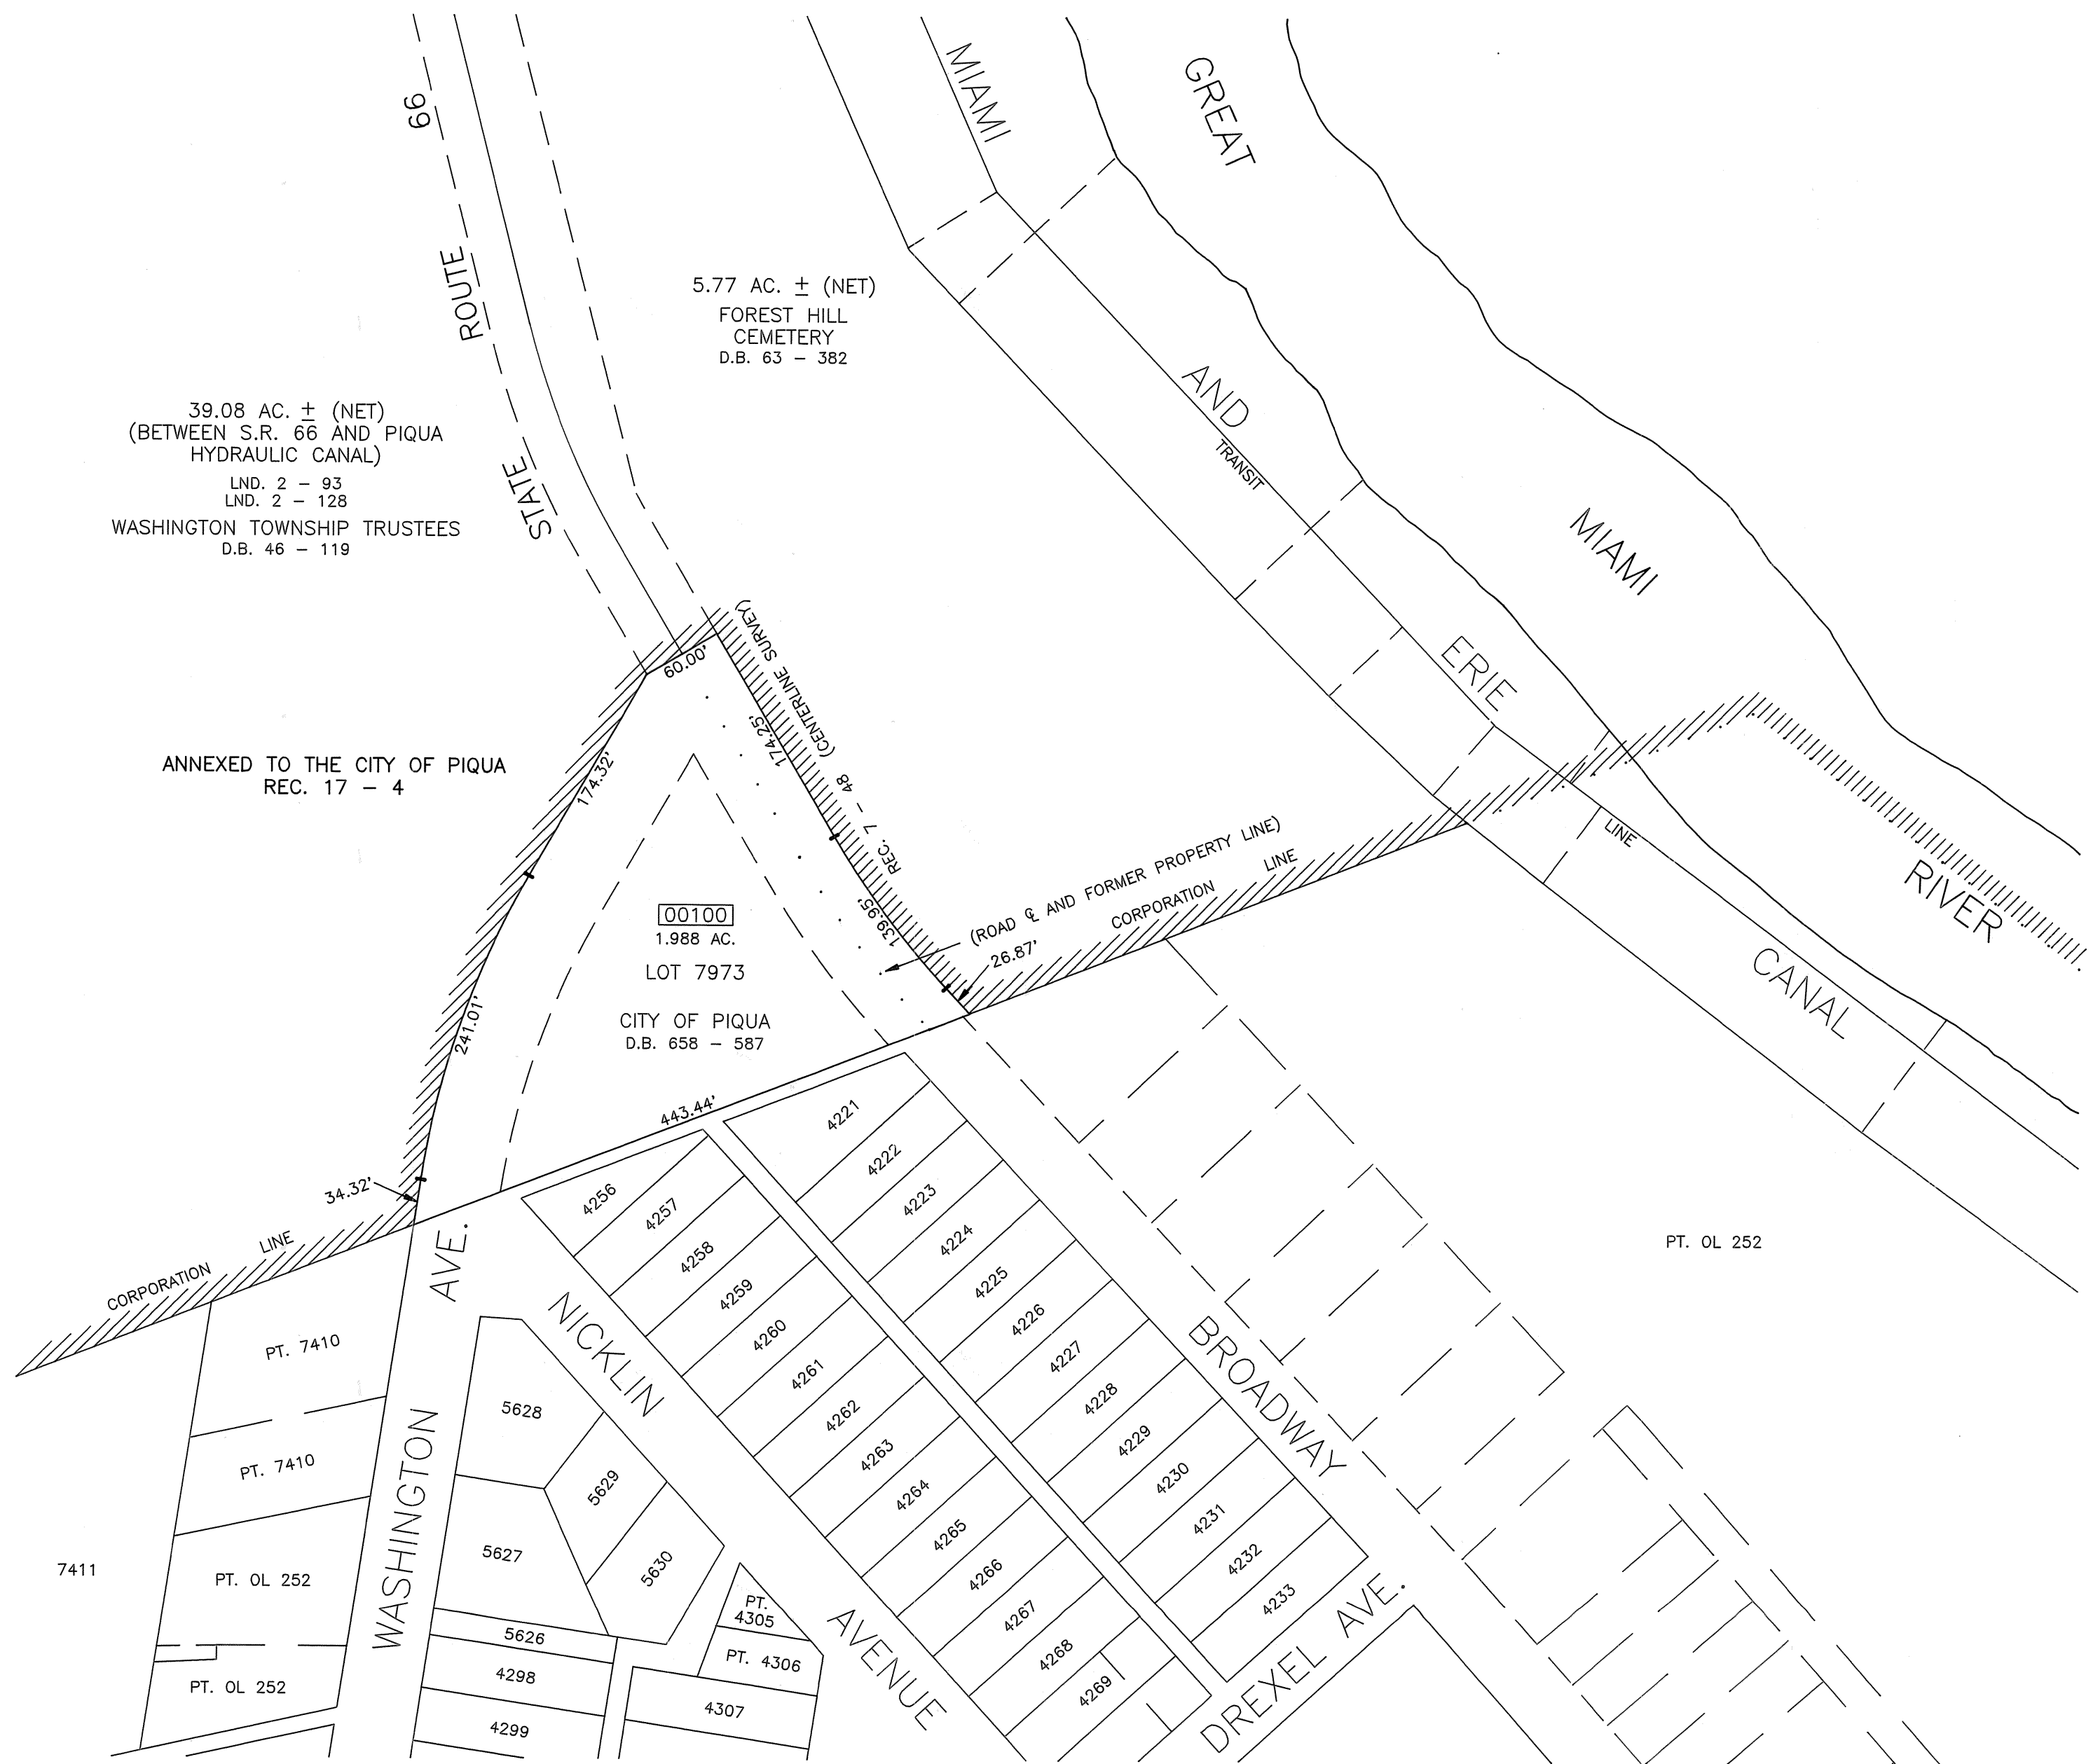

PREPARED BY: MIAMI COUNTY ENGINEER'S MAP DEPARTMENT
DOUGLAS L. CHRISTIAN, COUNTY ENGINEER
DATE: MAY 10, 1995