


SECTION 14
TOWN 8
RANGE 5

CITY OF PIQUA
MIAMI COUNTY, OHIO

PLAT NW 159

PARCEL ID NUMBER
N44-_____

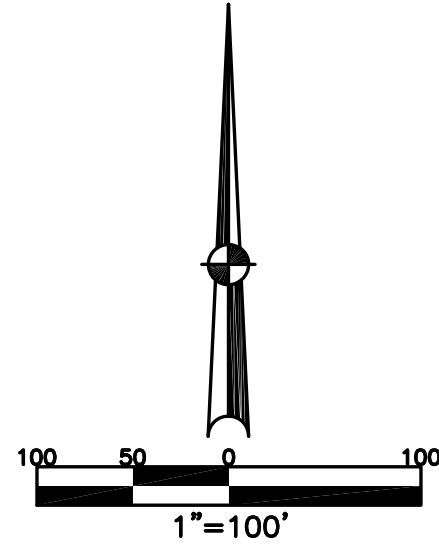

DEERFIELD SUBDIVISION
SECTION 9A
LOTS 8788-8806 REC.
20-117 & 117A

DEERFIELD SUBDIVISION
SECTION 6
LOTS 8239-8262
REC. 18-60 & 61


DEERFIELD SUBDIVISION
SECTION 9B
LOTS 8747-8755
REC. 20-62, 62A
LOTS 8841-8842
REC. 21-35

ANNEXATION
REC. 14-134

ABBREVIATION LEGEND	
2014OR-07759	= RECORDER'S DOCUMENT NUMBER
OR 406-509	= OFFICIAL RECORD 406 PAGE 509
D.B. 613-172	= DEED BOOK 613, PAGE 172
REC. 15-72	= RECORDER'S PLAT BOOK 15, PAGE 72
LND. 33-15	= LAND SURVEY VOLUME 33, PAGE 15
LOT 19-12	= LOT SURVEY VOLUME 19, PAGE 12
R.R. 8-29	= ROAD RECORD VOLUME 8, PAGE 29
R/W	= RIGHT OF WAY
C	= CENTERLINE
AC.	= ACRES
TWP.	= TOWNSHIP
TR.	= TRACT
IL	= INLOT

LINE LEGEND	
	Blow-up Boundary
	Property Line
	Lot Split Line
	Section Line
	Centerline
	Right-of-Way Line
	Corporation Line

SURVEY INDEX	
LOT 18-138	REC. 14-134 ANNEXED
LOT 22-111	REC. 18-60 & 61
	REC. 20-62, 62A
	REC. 20-117, 117A
	REC. 21-35
	REC. 27-21

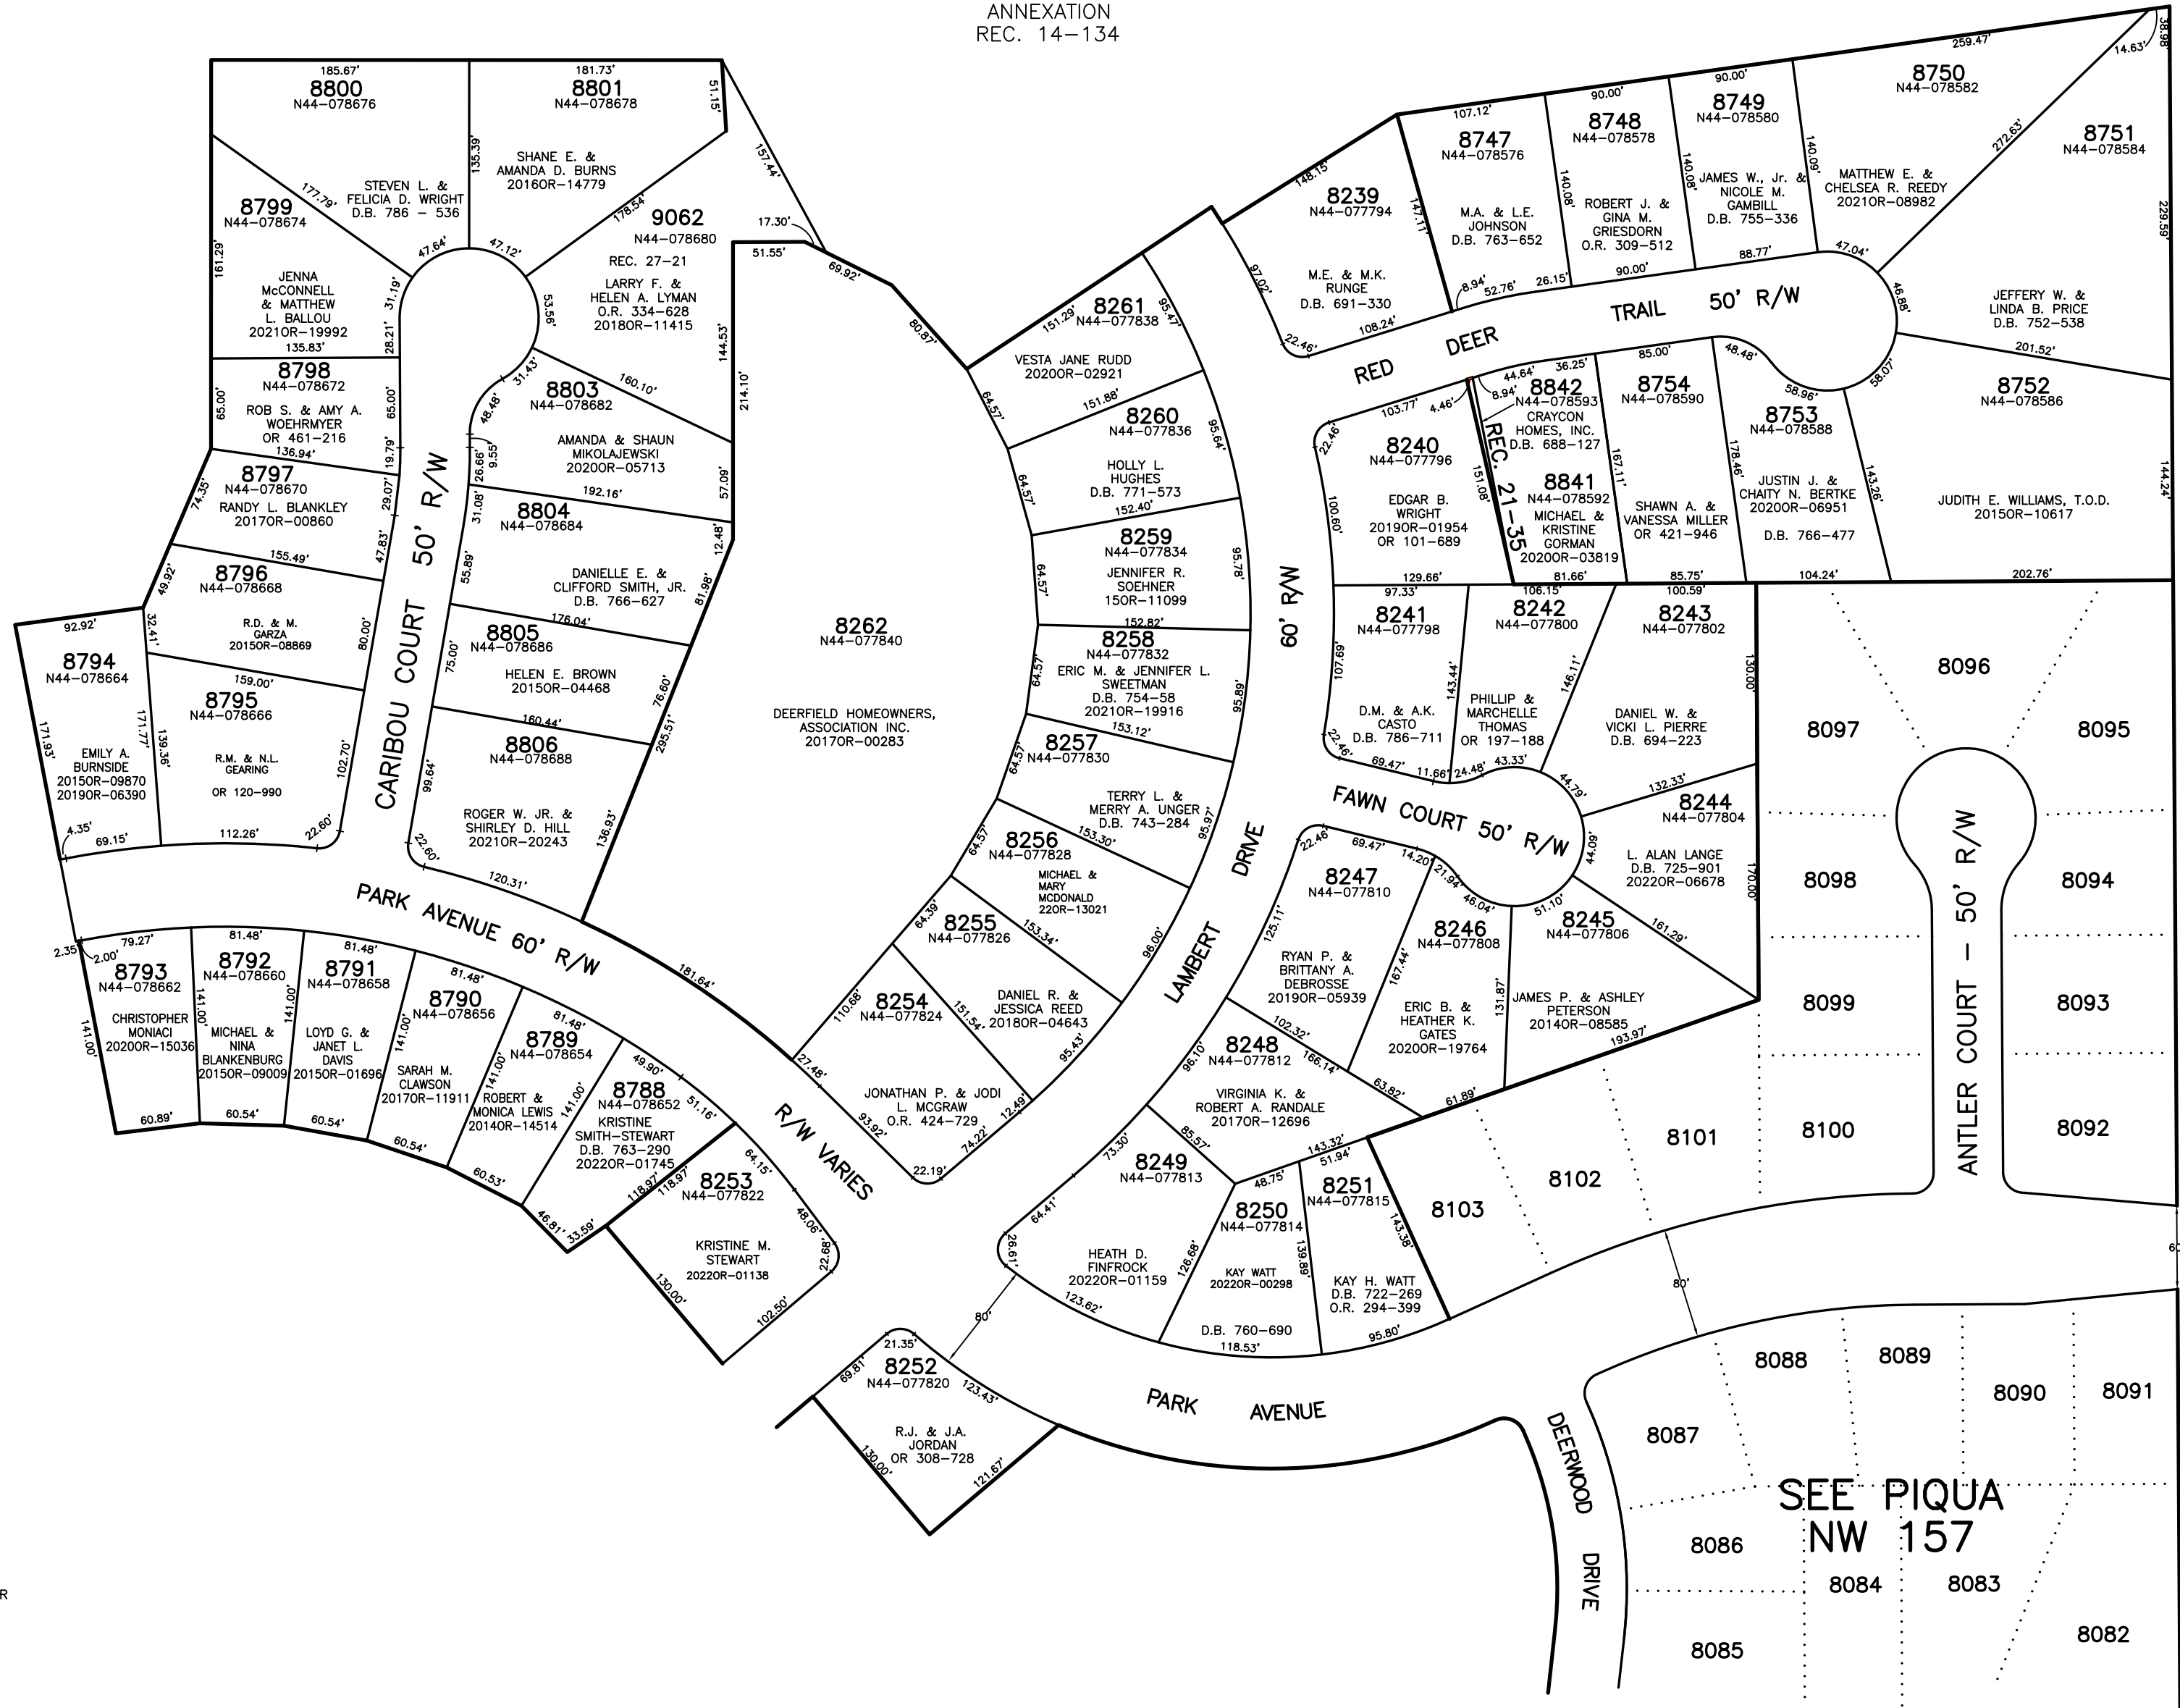

SEE PIQUA
NW 150

I.L 9084
REC. 28-22
D.B.750-444
2020OR-01049

SEE PIQUA
NW 157

PREPARED BY: MIAMI COUNTY ENGINEER'S MAP DEPARTMENT
PAUL P. HUELSKAMP, P.E., P.S., COUNTY ENGINEER
DATE: SEPTEMBER 14, 1998
REVISED: April 29, 2022 JVINCENT