
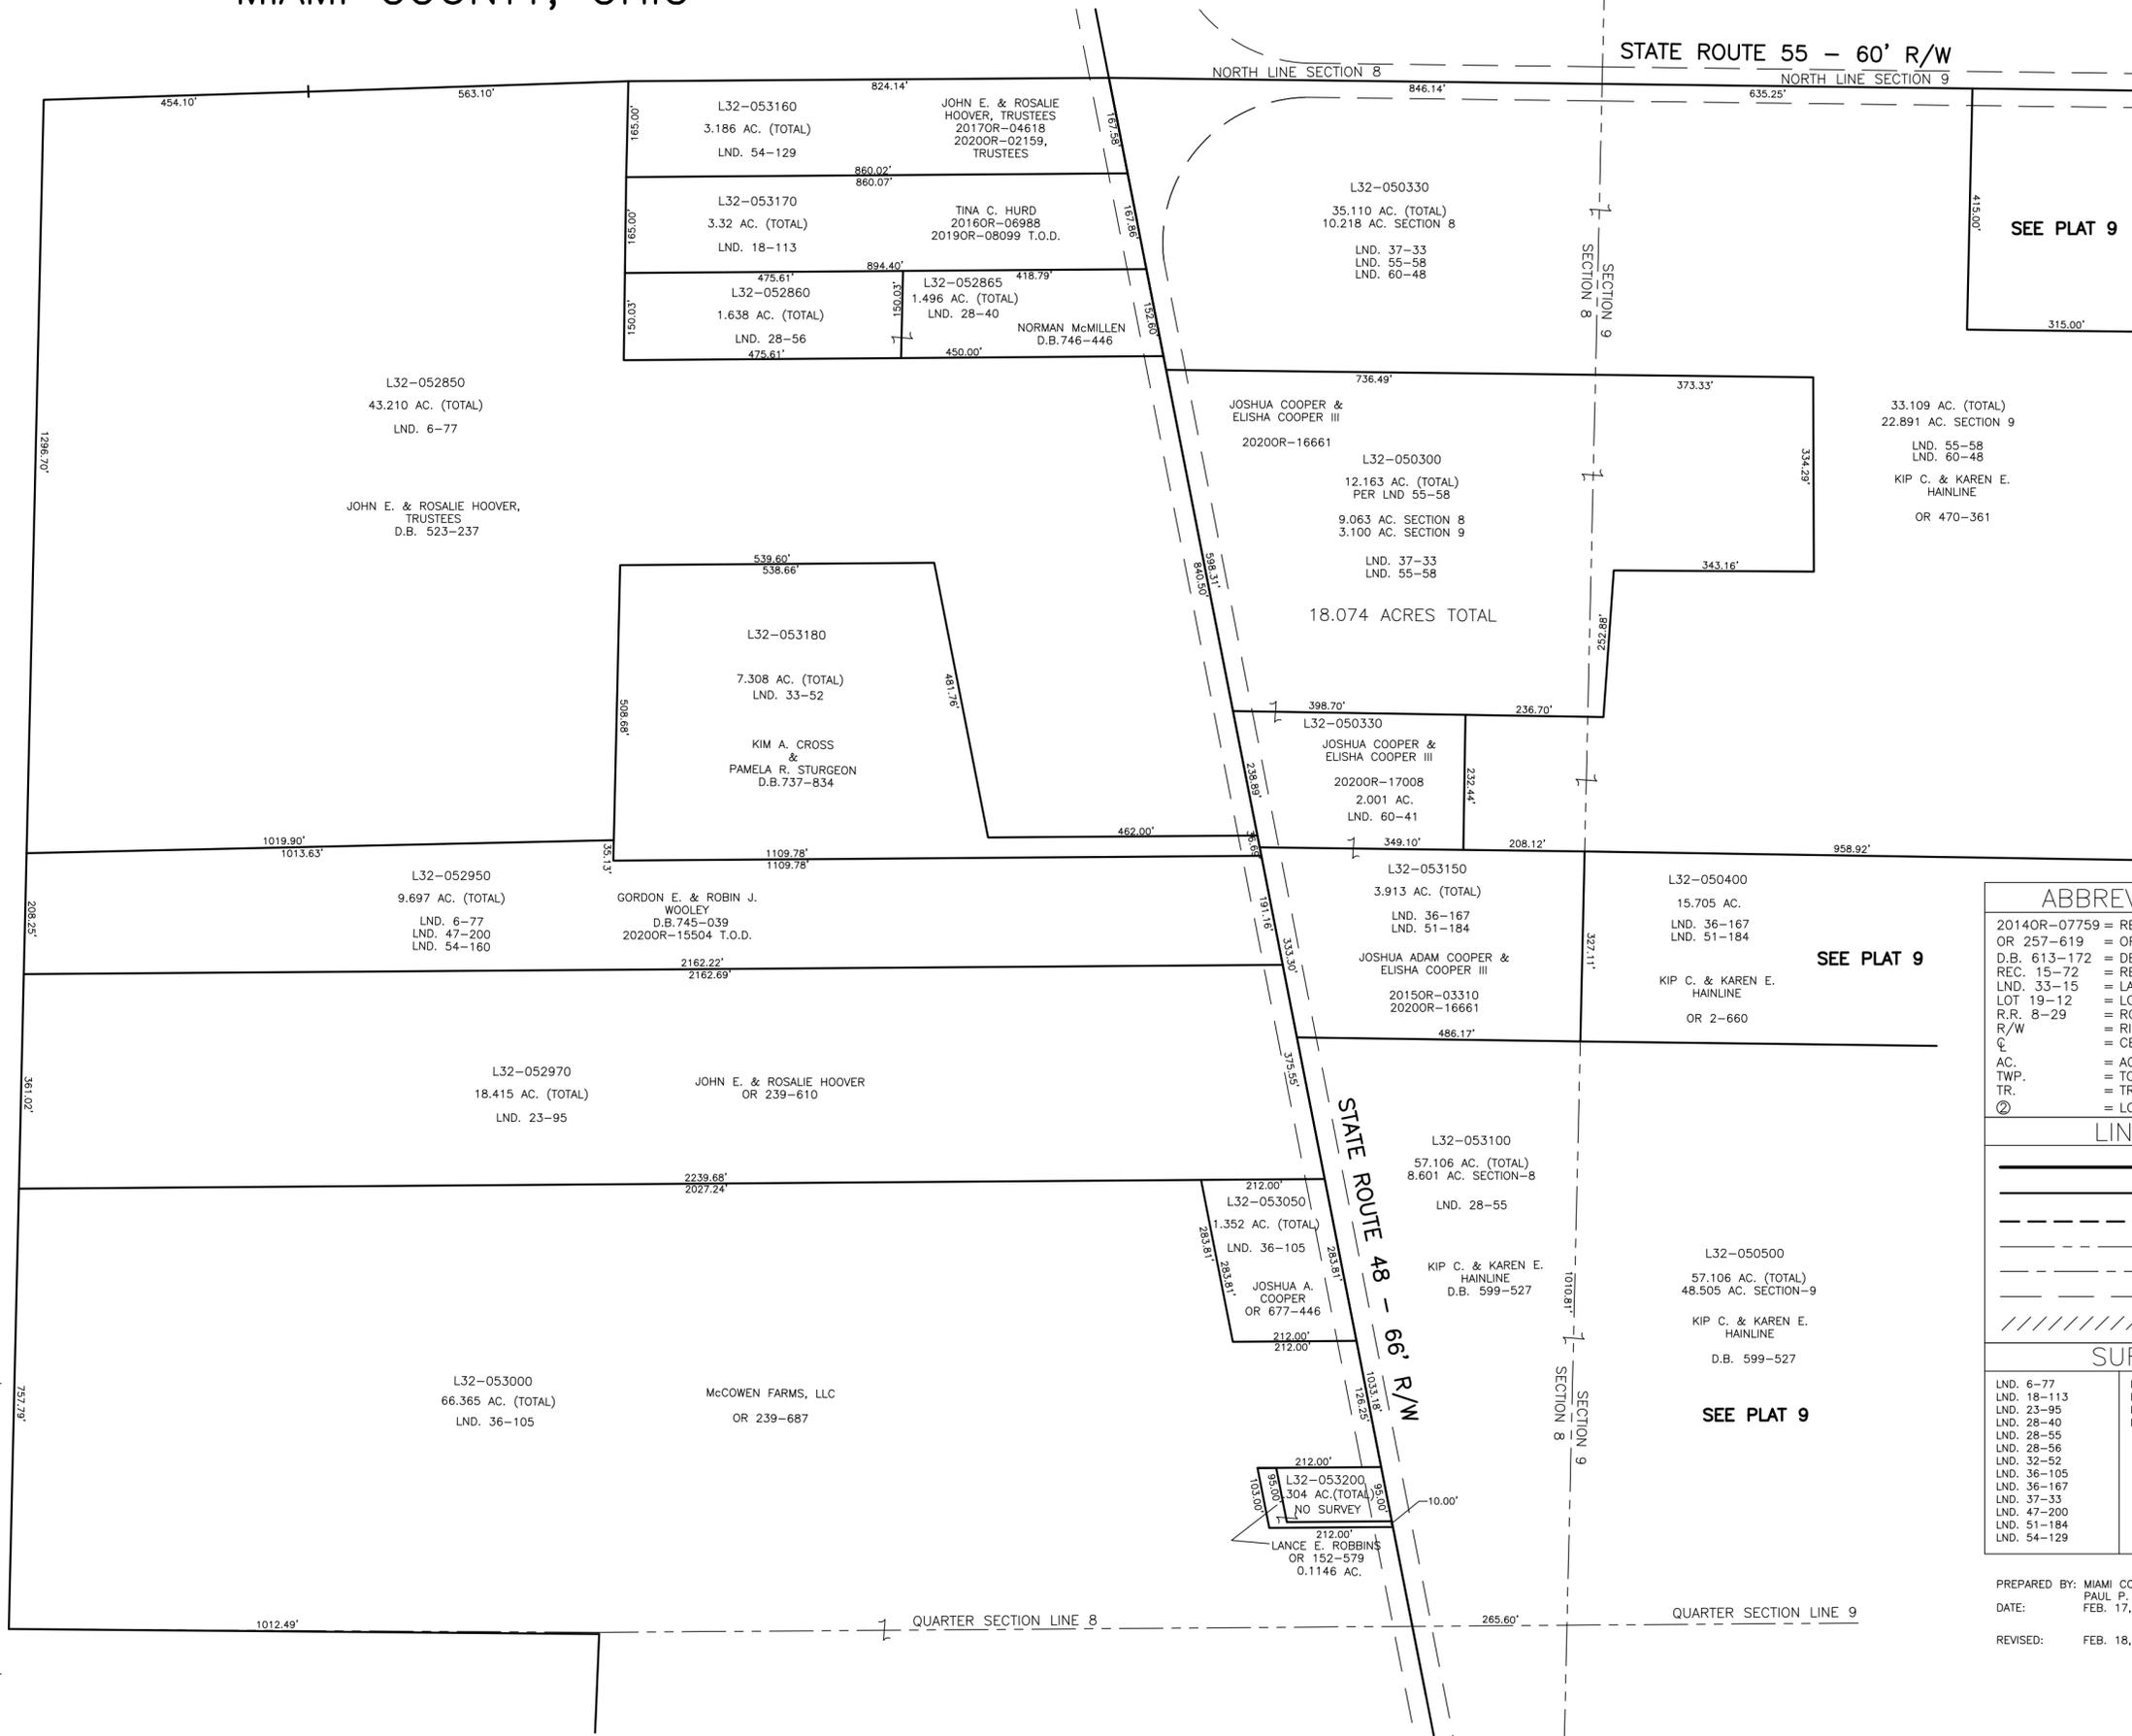


UNION TWP.
MIAMI COUNTY, OHIO

SECTION 8&9 TOWN 6 RANGE 5
NORTHEAST QUARTER

PARCEL NUMBER
L32-_____

PLAT 8-A

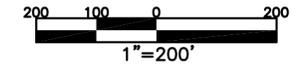

SEE PLAT 9

SEE PLAT 9

SEE PLAT 9

ABBREVIATION LEGEND	
2014OR-07759	= RECORDER'S DOCUMENT NUMBER
OR 257-619	= OFFICIAL RECORD 257 PAGE 619
D.B. 613-172	= DEED BOOK 613, PAGE 172
REC. 15-72	= RECORDER'S PLAT BOOK 15, PAGE 72
LND. 33-15	= LAND SURVEY VOLUME 33, PAGE 15
LOT 19-12	= LOT SURVEY VOLUME 19, PAGE 12
R.R. 8-29	= ROAD RECORD VOLUME 8, PAGE 29
R/W	= RIGHT OF WAY
⊕	= CENTERLINE
AC.	= ACRES
TWP.	= TOWNSHIP
TR.	= TRACT
Ⓢ	= LOT CREATED BY RECORDER'S PLAT
LINE LEGEND	
	Blow-up Boundary
	Property Line
	Lot Split Line
	Section Line
	Centerline
	Right-of-Way Line
	Corporation Line
SURVEY INDEX	
LND. 6-77	LND. 54-160
LND. 18-113	LND. 55-58
LND. 23-95	LND. 60-41
LND. 28-40	LND. 60-48
LND. 28-55	
LND. 28-56	
LND. 32-52	
LND. 36-105	
LND. 36-167	
LND. 37-33	
LND. 47-200	
LND. 51-184	
LND. 54-129	

PREPARED BY: MIAMI COUNTY ENGINEER'S MAP DEPARTMENT
PAUL P. HUELSKAMP, P.E., P.S., COUNTY ENGINEER
DATE: FEB. 17, 2021 CJS
REVISED: FEB. 18, 2021 CJS