

Laura-Arcanum #53


No Record of width

SEE PLAT 10-C

SEE PLAT 10-E

Vol. 17 Pg. 7 N.W. COR. N.W.
Vol. 18 Pg. 124 S.E. Pt. N.E.
Lnd. 41-194 SW QTR. SW QTR.
Lnd. 47-56 NW Pt SE QTR

SURVEYS T. E P T N E
Vol. 3 - Pg. 219 - N Cen Pt NE
Vol. 3 - Pg. 422 - N Cen Pt NE
Vol. 4 - Pg. 48 - SE Pt SE
Vol. 5 - Pg. 48 - cen W side NE
Vol. 6 - Pg. 67 - E Pt SE
Vol. 11 - Pg. 40 - cen E Pt NE
Vol. 16 - Pg. 101 - E Pt S.W.

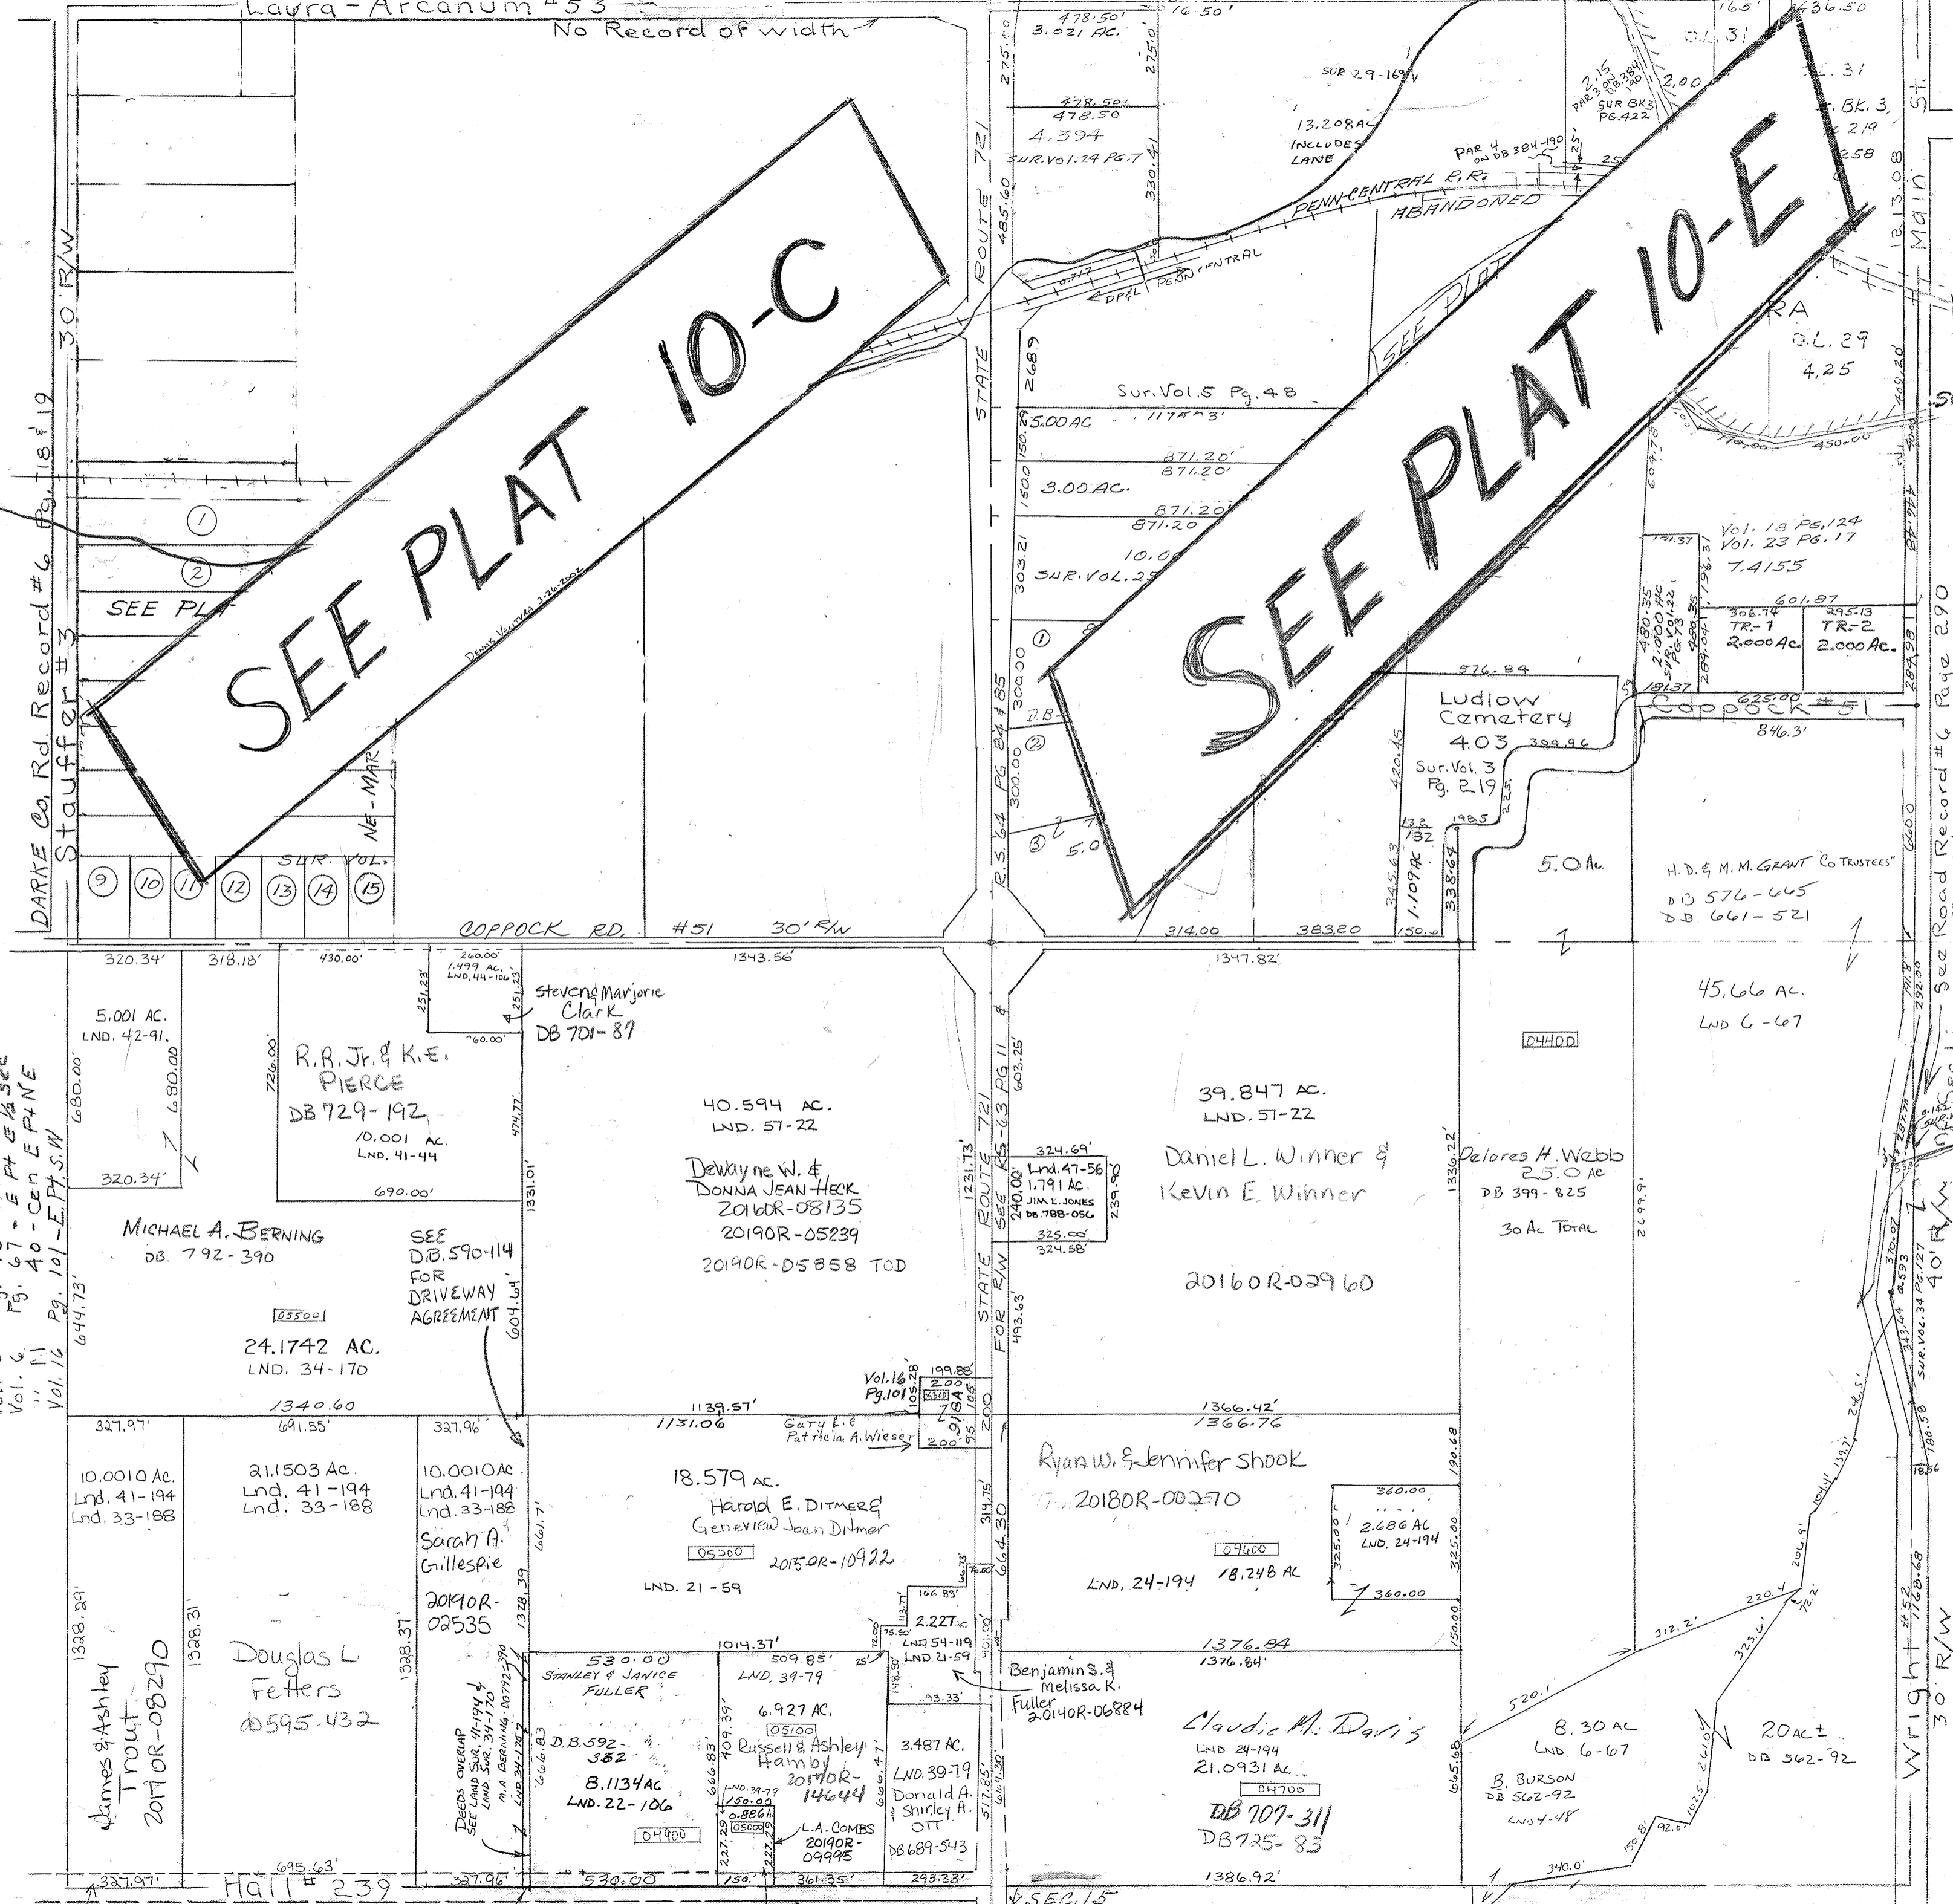

STADA NUMBER
L32-JUN010A



SCALE - 1" = 330'

See Road Record # 6 Page 290
See Sec. Line 30' R/W
Mary Kelch 60 Acres
→ SEC. 11