


SECTION 16
TOWN 4
RANGE 6

CITY OF TIPP CITY
MIAMI COUNTY, OHIO

PLAT NW 74

PARCEL NUMBER
G15-_____

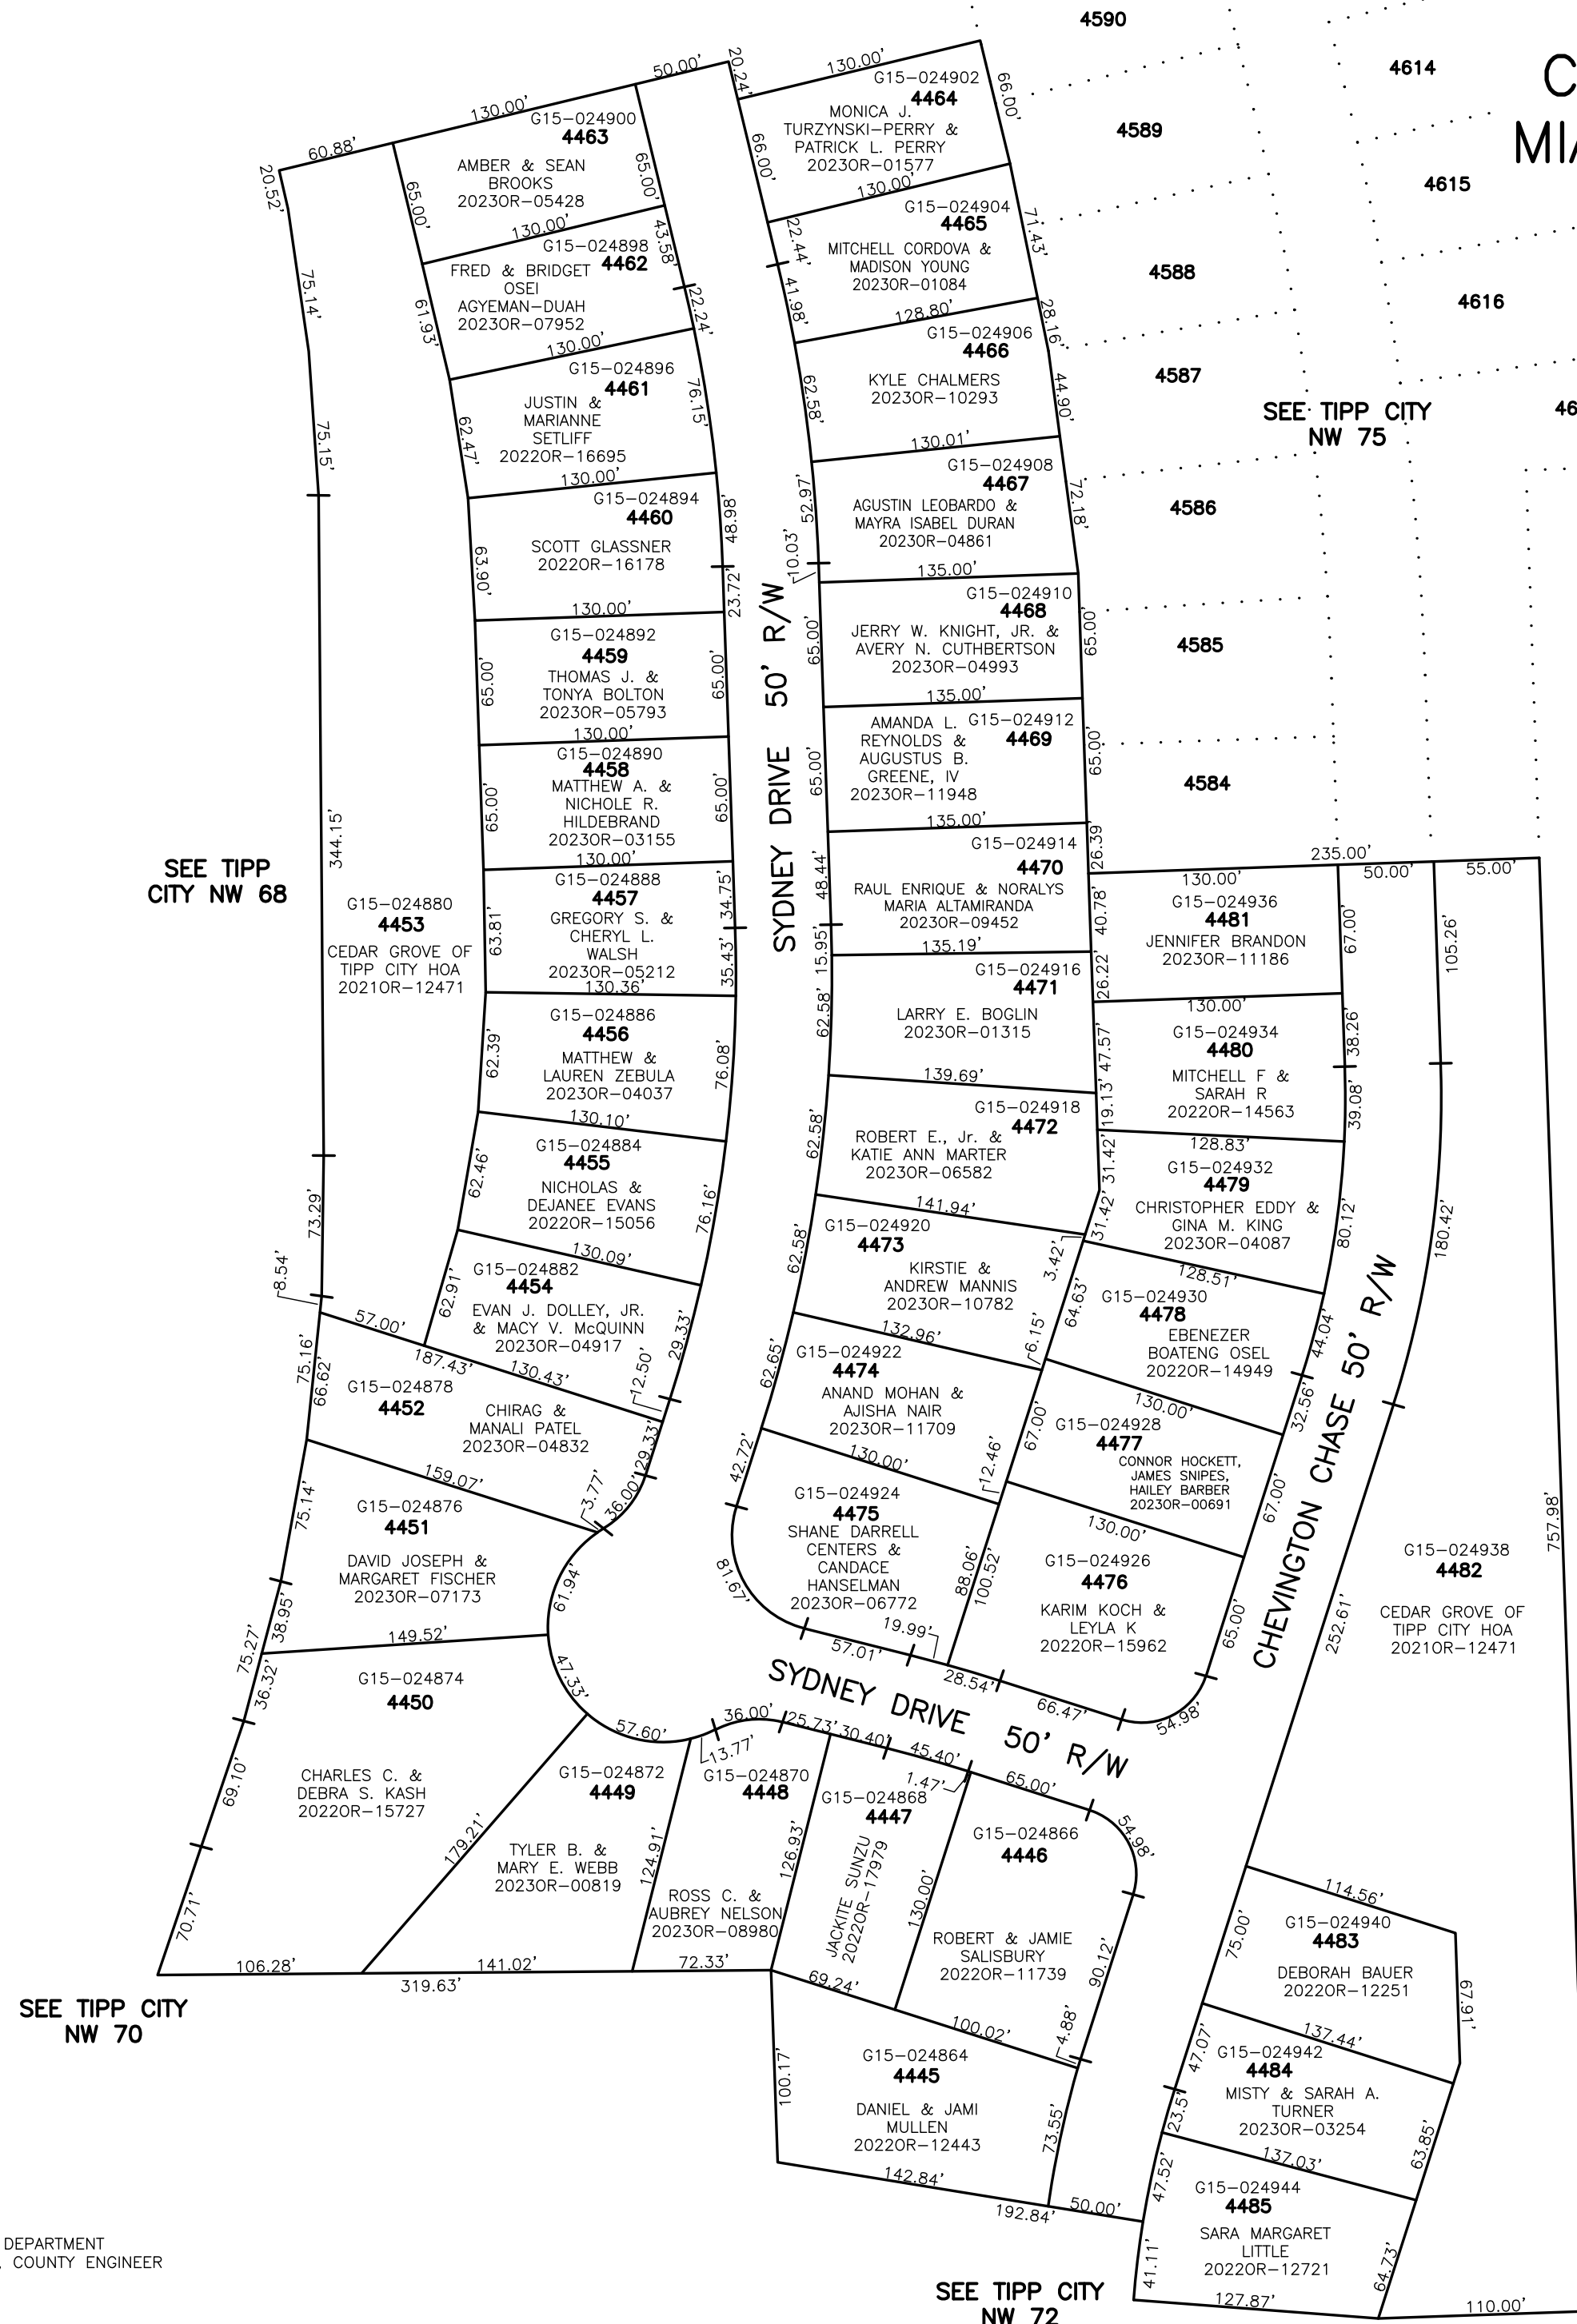


SEE TIPP CITY
NW 75

SEE TIPP CITY
NW 47

ANNEXATION
REC. 15-36

CEDAR GROVE SUBDIVISION
PHASE 4
REC 28-99
LOTS 4445-4485

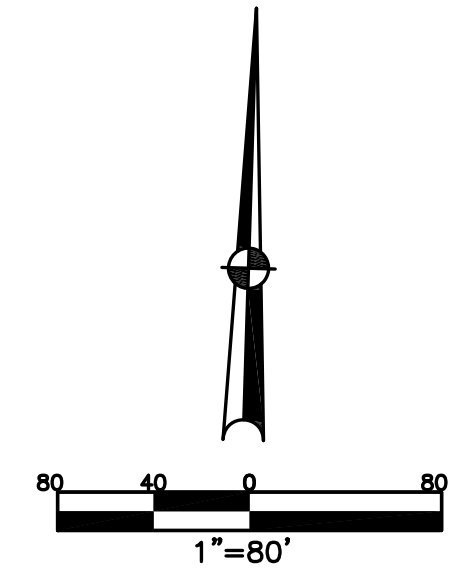

ABBREVIATION LEGEND		
20200R-06184	=	RECORDER'S DOCUMENT NUMBER
OR 406-509	=	OFFICIAL RECORD 406 PAGE 509
D.B. 677-326	=	DEED BOOK 677, PAGE 326
REC. 18-87	=	RECORDER'S PLAT BOOK 18, PAGE 87
LND. 56-145	=	LAND SURVEY VOLUME 56, PAGE 145
LOT 24-200	=	LOT SURVEY VOLUME 24, PAGE 200
R.R. 8-18	=	ROAD RECORD VOLUME 8, PAGE 18
R/W	=	RIGHT OF WAY
CL	=	CENTERLINE
AC.	=	ACRES
TWP.	=	TOWNSHIP
TR.	=	TRACT
IL	=	INLOT

LINE LEGEND		
	=	Blow-up Boundary
	=	Property Line
	=	Lot Split Line
	=	Section Line
	=	Centerline
	=	Right-of-Way Line
	=	Corporation Line

SURVEY INDEX		
REC. 15-36	LND. 36-165	LOT 19-150
REC. 15-54	LND. 54-125	LOT 21-178
REC. 16-34	LND. 55-77	
REC. 25-49	LND. 56-80	
REC. 27-19	LND. 58-109	
REC. 28-28	LND. 59-87	

PREPARED BY: MIAMI COUNTY ENGINEER'S MAP DEPARTMENT
PAUL P. HUELSKAMP, P.E., P.S., COUNTY ENGINEER
DATE: JULY 15, 2021 CJS
REVISED: October 30, 2023 DJACQUEMIN

SEE TIPP CITY
NW 72