

MIAMI COUNTY, OHIO
CITY OF PIQUA

S.E. PLAT 3

SCALE: 1" = 30'

SMDA NUMBER
N44-5E003_- _ _ _ _



GREAT MIAMI RIVER

MIAMI CONSERVANCY DISTRICT

0.613 AC.

PT. O.L. 258

Miami Conservancy District
DB 601-725

Lot Sur. Vol. 17, Pg. 158 B

00900

0.291 AC.

PT. O.L. 259

01000

North ↑

DEED BOOK VOL. 16, PG. 148


ROBERT ANDERSON
2019 OR-04139

PT. O.L. 258

PT. O.L. 259

Lot Sur. Vol. 14, Pg. 44

16.5' ALLEY

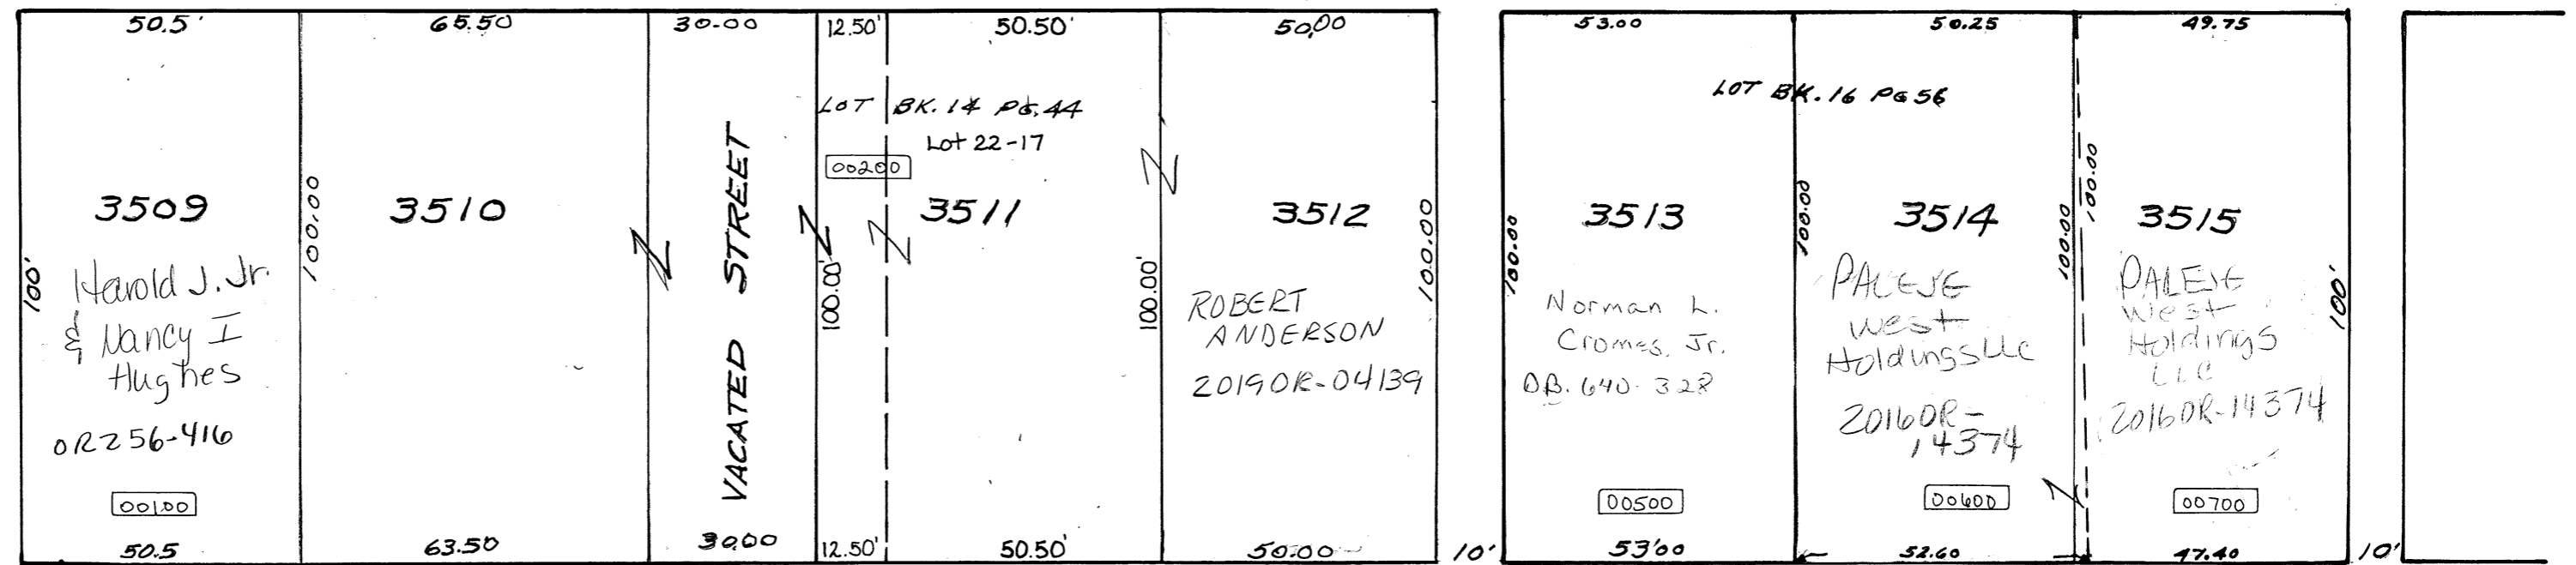

EAST MAIN ST.

66'