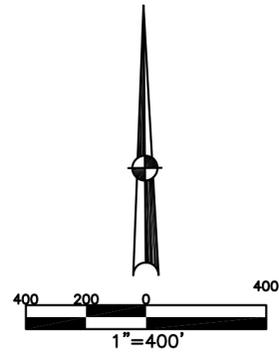


UNION TOWNSHIP  
MIAMI COUNTY, OHIO

SECTION 24 TOWN 7 RANGE 4

PARCEL NUMBER  
L32-058200

PLAT 24



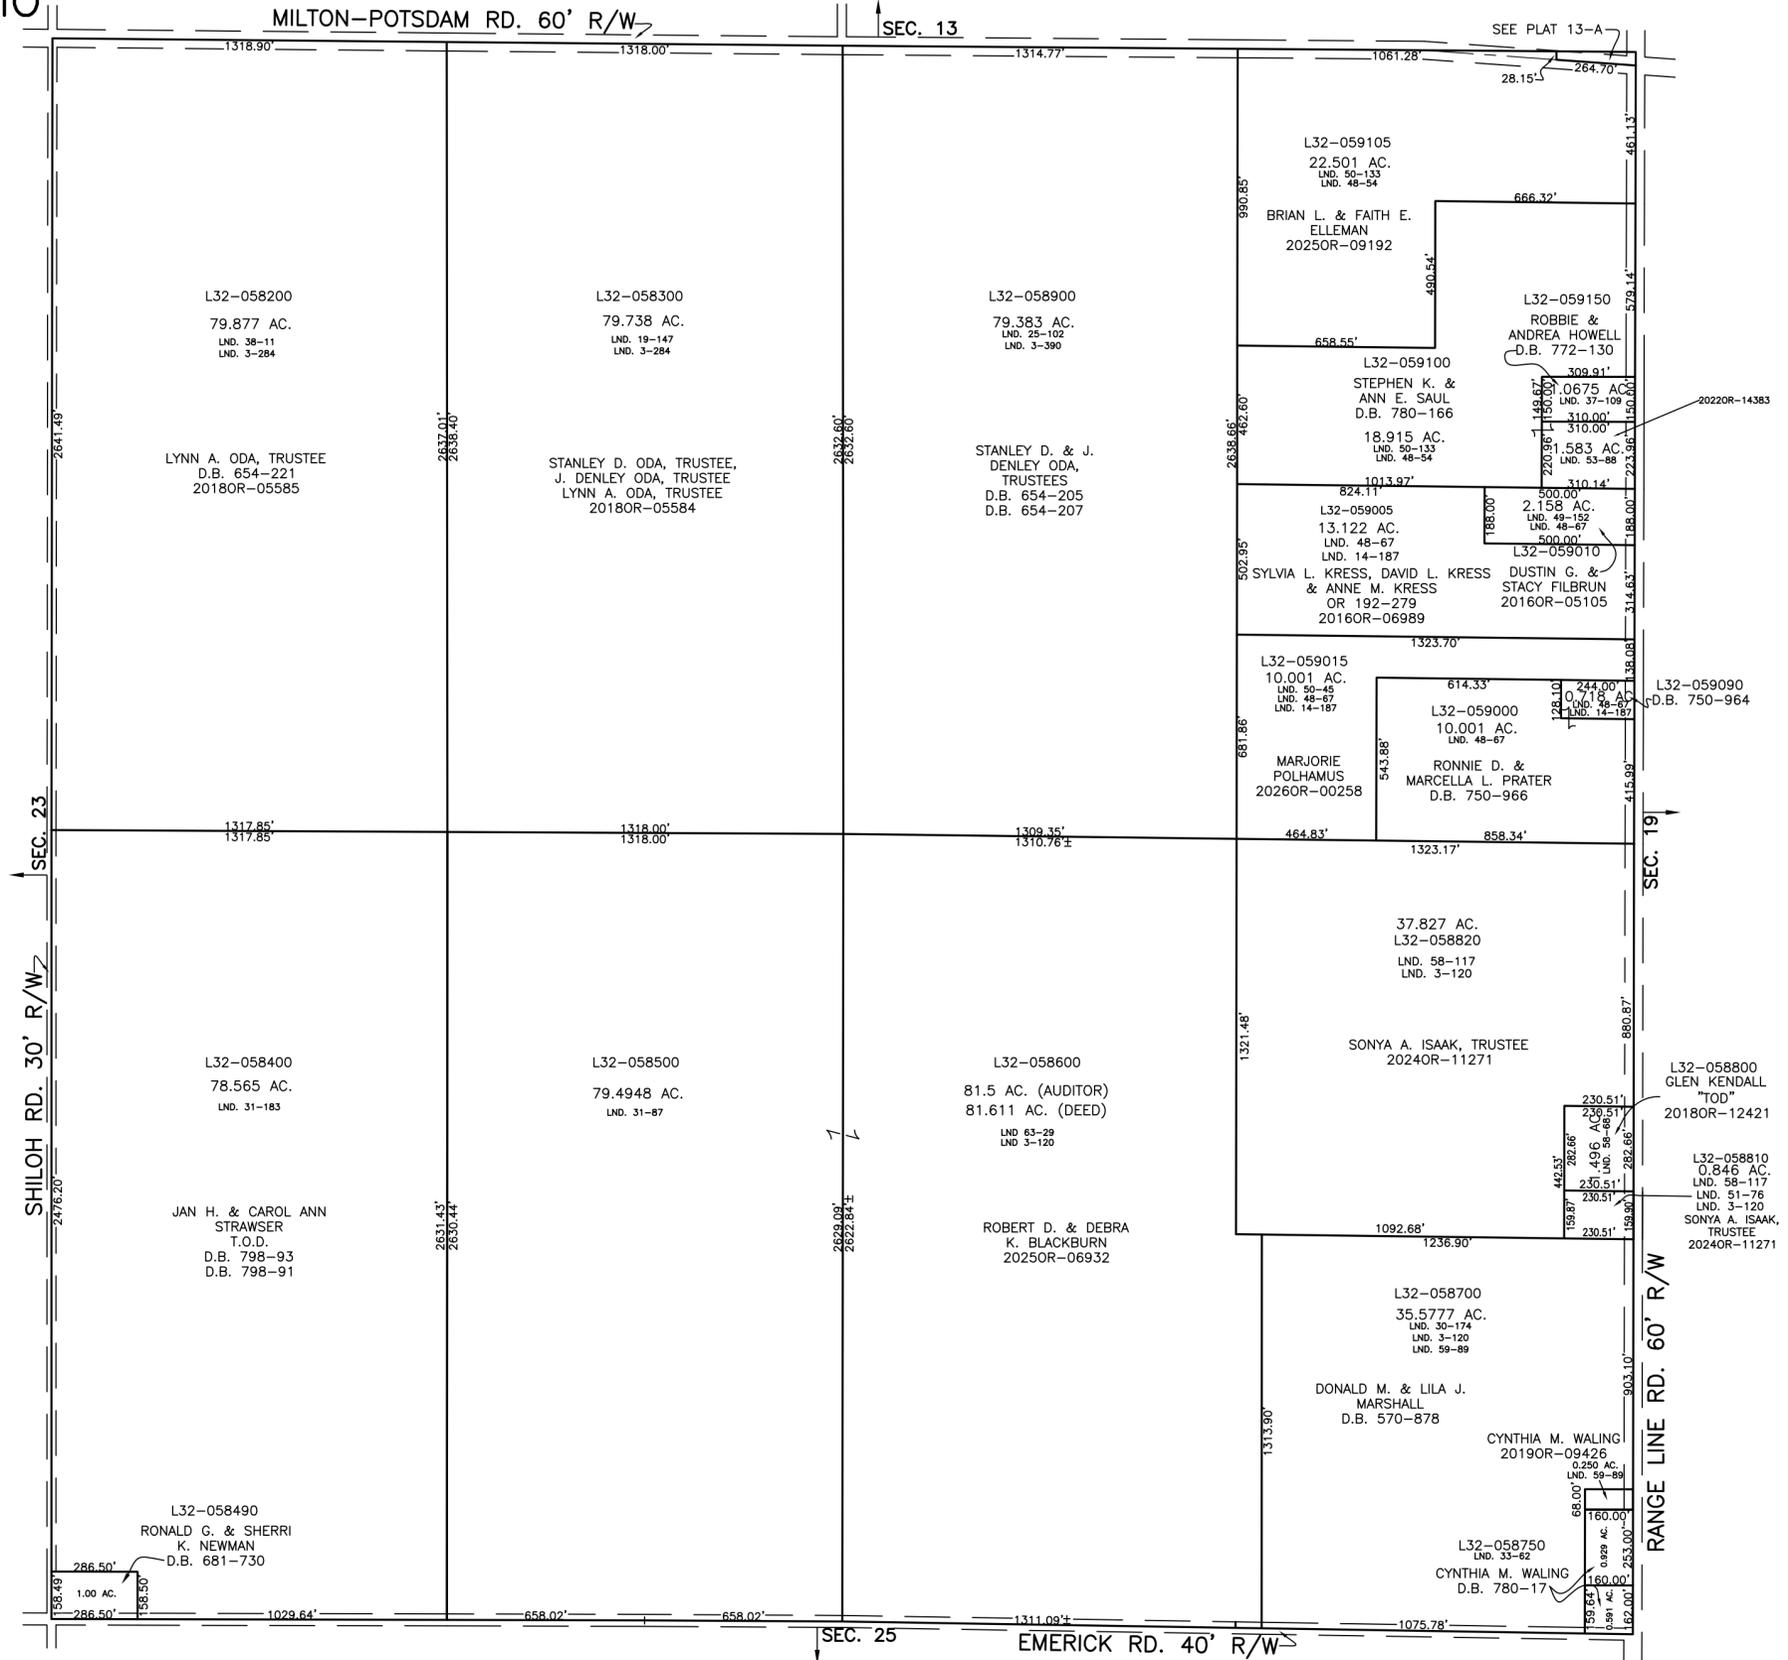
ABBREVIATION LEGEND	
20140R-07759	= RECORDER'S DOCUMENT NUMBER
OR 257-619	= OFFICIAL RECORD 257 PAGE 619
D.B. 613-172	= DEED BOOK 613, PAGE 172
REC. 15-72	= RECORDER'S PLAT BOOK 15, PAGE 72
LND. 33-15	= LAND SURVEY VOLUME 33, PAGE 15
LOT 19-12	= LOT SURVEY VOLUME 19, PAGE 12
R.R. 8-29	= ROAD RECORD VOLUME 8, PAGE 29
R/W	= RIGHT OF WAY
C	= CENTERLINE
AC.	= ACRES
TWP.	= TOWNSHIP
TR.	= TRACT
②	= LOT CREATED BY RECORDER'S PLAT

LINE LEGEND	
	Blow-up Boundary
	Property Line
	Lot Split Line
	Section Line
	Centerline
	Right-of-Way Line
	Corporation Line

SURVEY INDEX	
NORTHEAST QUARTER	
LND. 3-390	
LND. 14-187	
LND. 25-102	
LND. 37-109	
LND. 48-54	
LND. 48-67	
LND. 48-152	
LND. 50-45	
LND. 50-133	
LND. 53-88	
SOUTHEAST QUARTER	
LND. 3-120	
LND. 30-174	
LND. 33-62	
LND. 51-76	
LND. 58-88	
LND. 58-117	
LND. 59-89	
SOUTHWEST QUARTER	
LND. 31-87	
LND. 31-183	
NORTHWEST QUARTER	
LND. 3-284	
LND. 19-147	
LND. 38-11	



PREPARED BY: MIAMI COUNTY ENGINEER'S MAP DEPARTMENT  
PAUL P. HUELSKAMP, P.E., P.S., COUNTY ENGINEER  
DATE: AUGUST 14, 2014 MB  
REVISED: January 9, 2026 JBOGART