


UNION TOWNSHIP
MIAMI COUNTY, OHIO


NORTHEAST QUARTER
SECTION 25 TOWN 7 RANGE 4

PARCEL NUMBER
L32-_____

PLAT 25-A

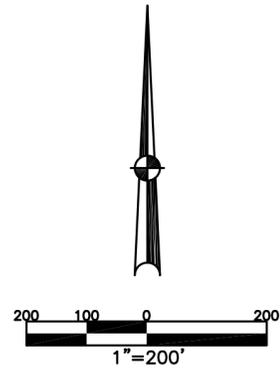

| ABBREVIATION LEGEND | | |
|---|------------------------------------|--|
| 2014OR-07759 | = RECORDER'S DOCUMENT NUMBER | |
| OR 257-619 | = OFFICIAL RECORD 257 PAGE 619 | |
| D.B. 613-172 | = DEED BOOK 613, PAGE 172 | |
| REC. 15-72 | = RECORDER'S PLAT BOOK 15, PAGE 72 | |
| LND. 33-15 | = LAND SURVEY VOLUME 33, PAGE 15 | |
| LOT 19-12 | = LOT SURVEY VOLUME 19, PAGE 12 | |
| R.R. 8-29 | = ROAD RECORD VOLUME 8, PAGE 29 | |
| R/W | = RIGHT OF WAY | |
| CL | = CENTERLINE | |
| AC. | = ACRES | |
| TWP. | = TOWNSHIP | |
| TR. | = TRACT | |
| Ⓢ | = LOT CREATED BY RECORDER'S PLAT | |
| LINE LEGEND | | |
| | Blow-up Boundary | |
| | Property Line | |
| | Lot Split Line | |
| | Section Line | |
| | Centerline | |
| | Right-of-Way Line | |
| | Corporation Line | |
| SURVEY INDEX | | |
| LND. 3-159 EAST SIDE SECTION | REC. 9-131 | |
| LND. 17-184 LND. 19-91 LND. 19-112 LND. 23-42 LND. 25-124 | | |

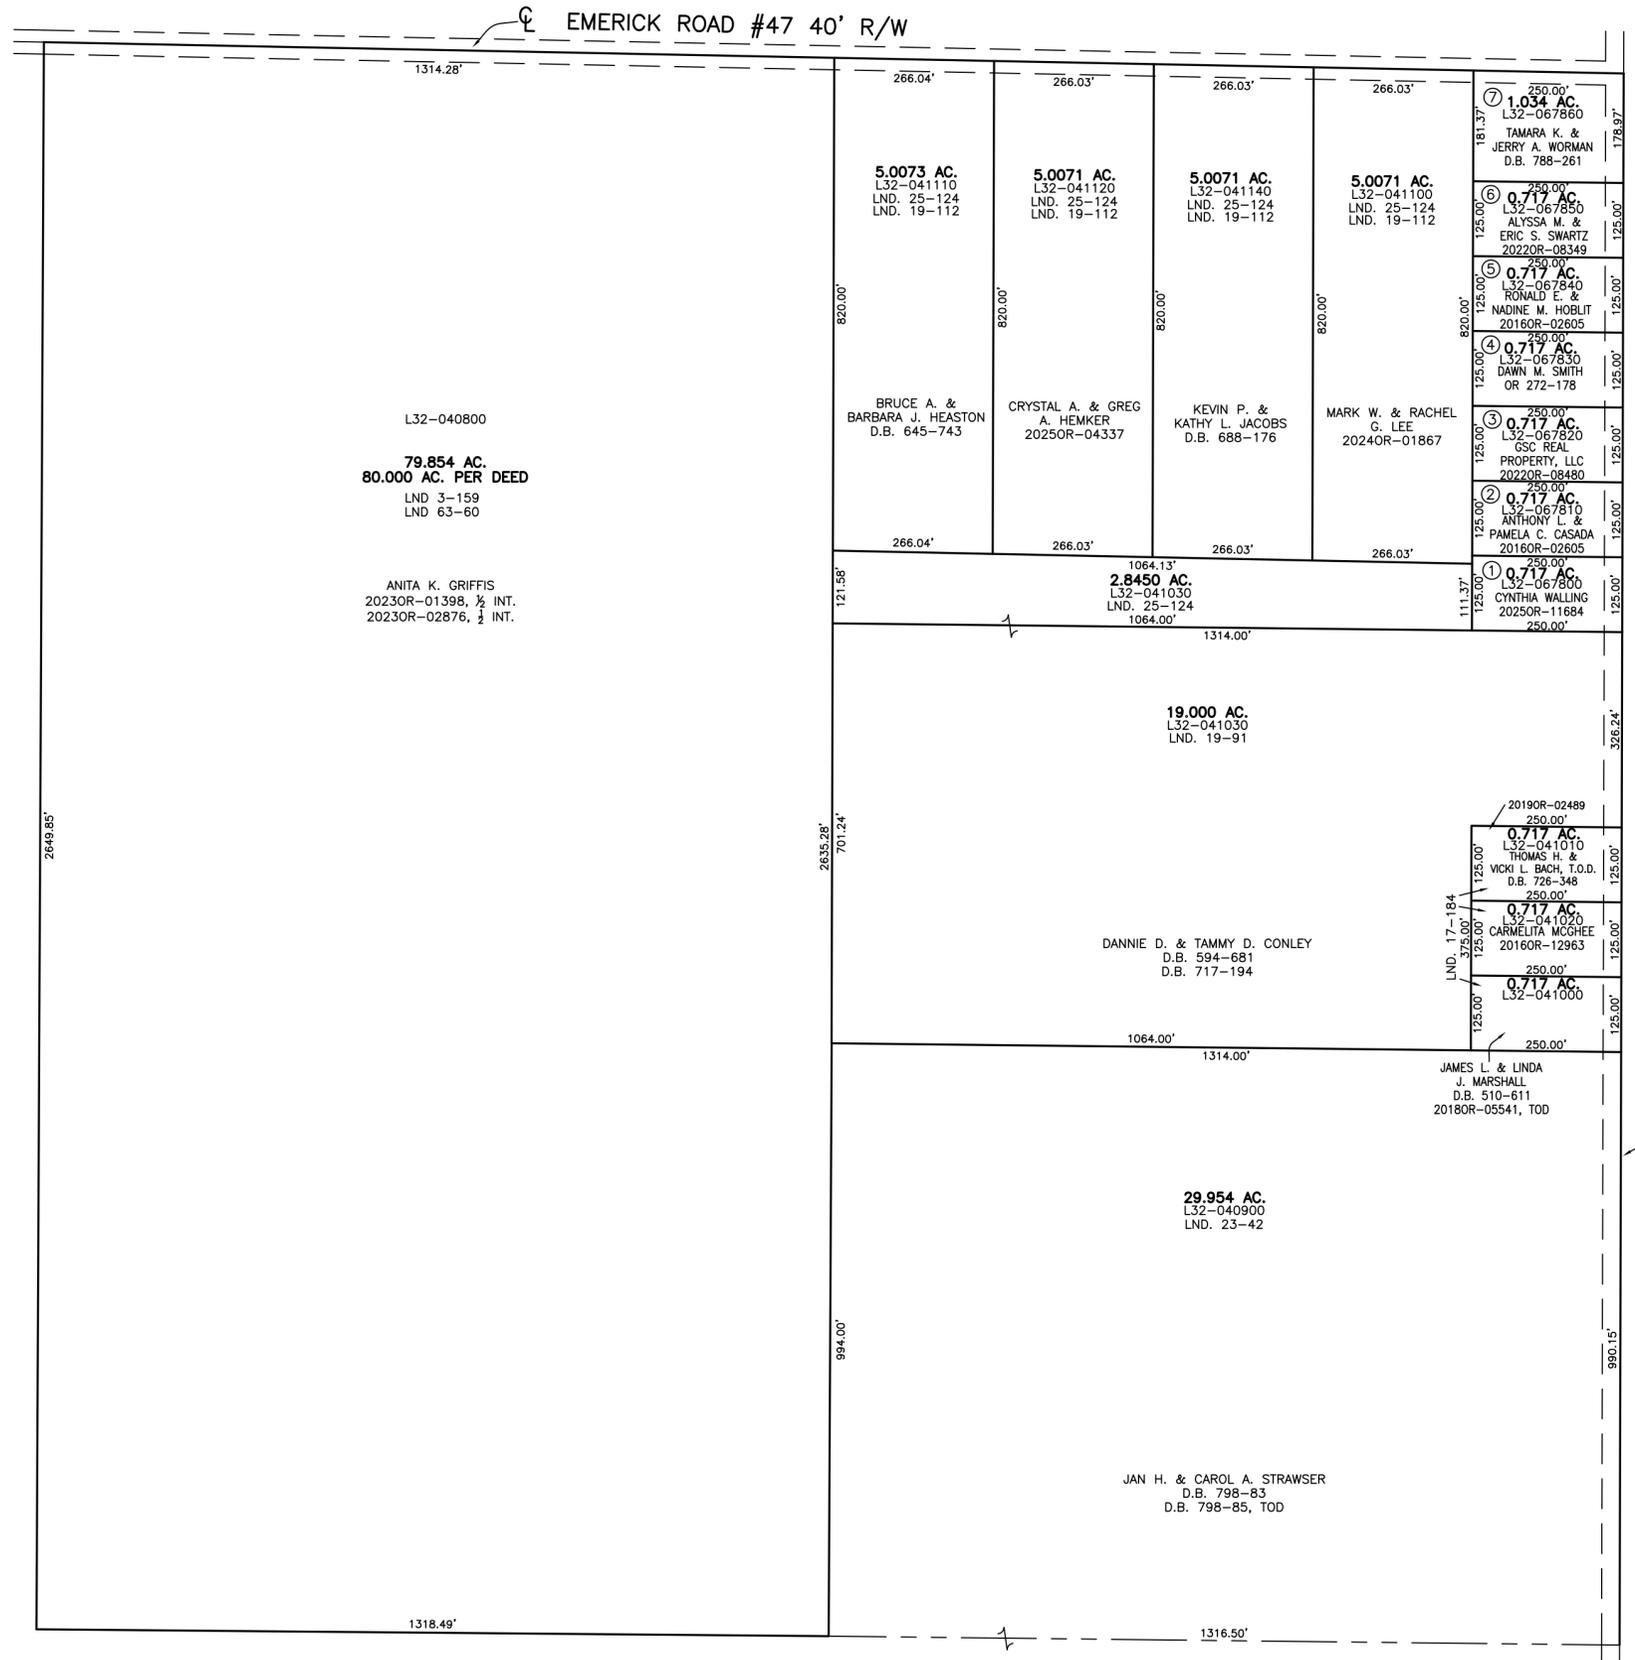

CAMPBELL SUBDIVISION
LOTS 1-7
REC. BK. 9 PG. 131

RANGE LINE ROAD #60' R/W