


PIQUA Corporation

S.E. SECTION

FLAT No 65
Scale 1"=40'

PARCEL NUMBER
N44- - - - -

NOTE: DISTANCES SHOWN ON THIS MAP FOR THIS AREA ARE VERY LIKELY IN ERROR. DO NOT APPROVE ANY DESCRIPTIONS WITHOUT CHECKING WITH ANDY OR DON.
10-24-90 *AS*

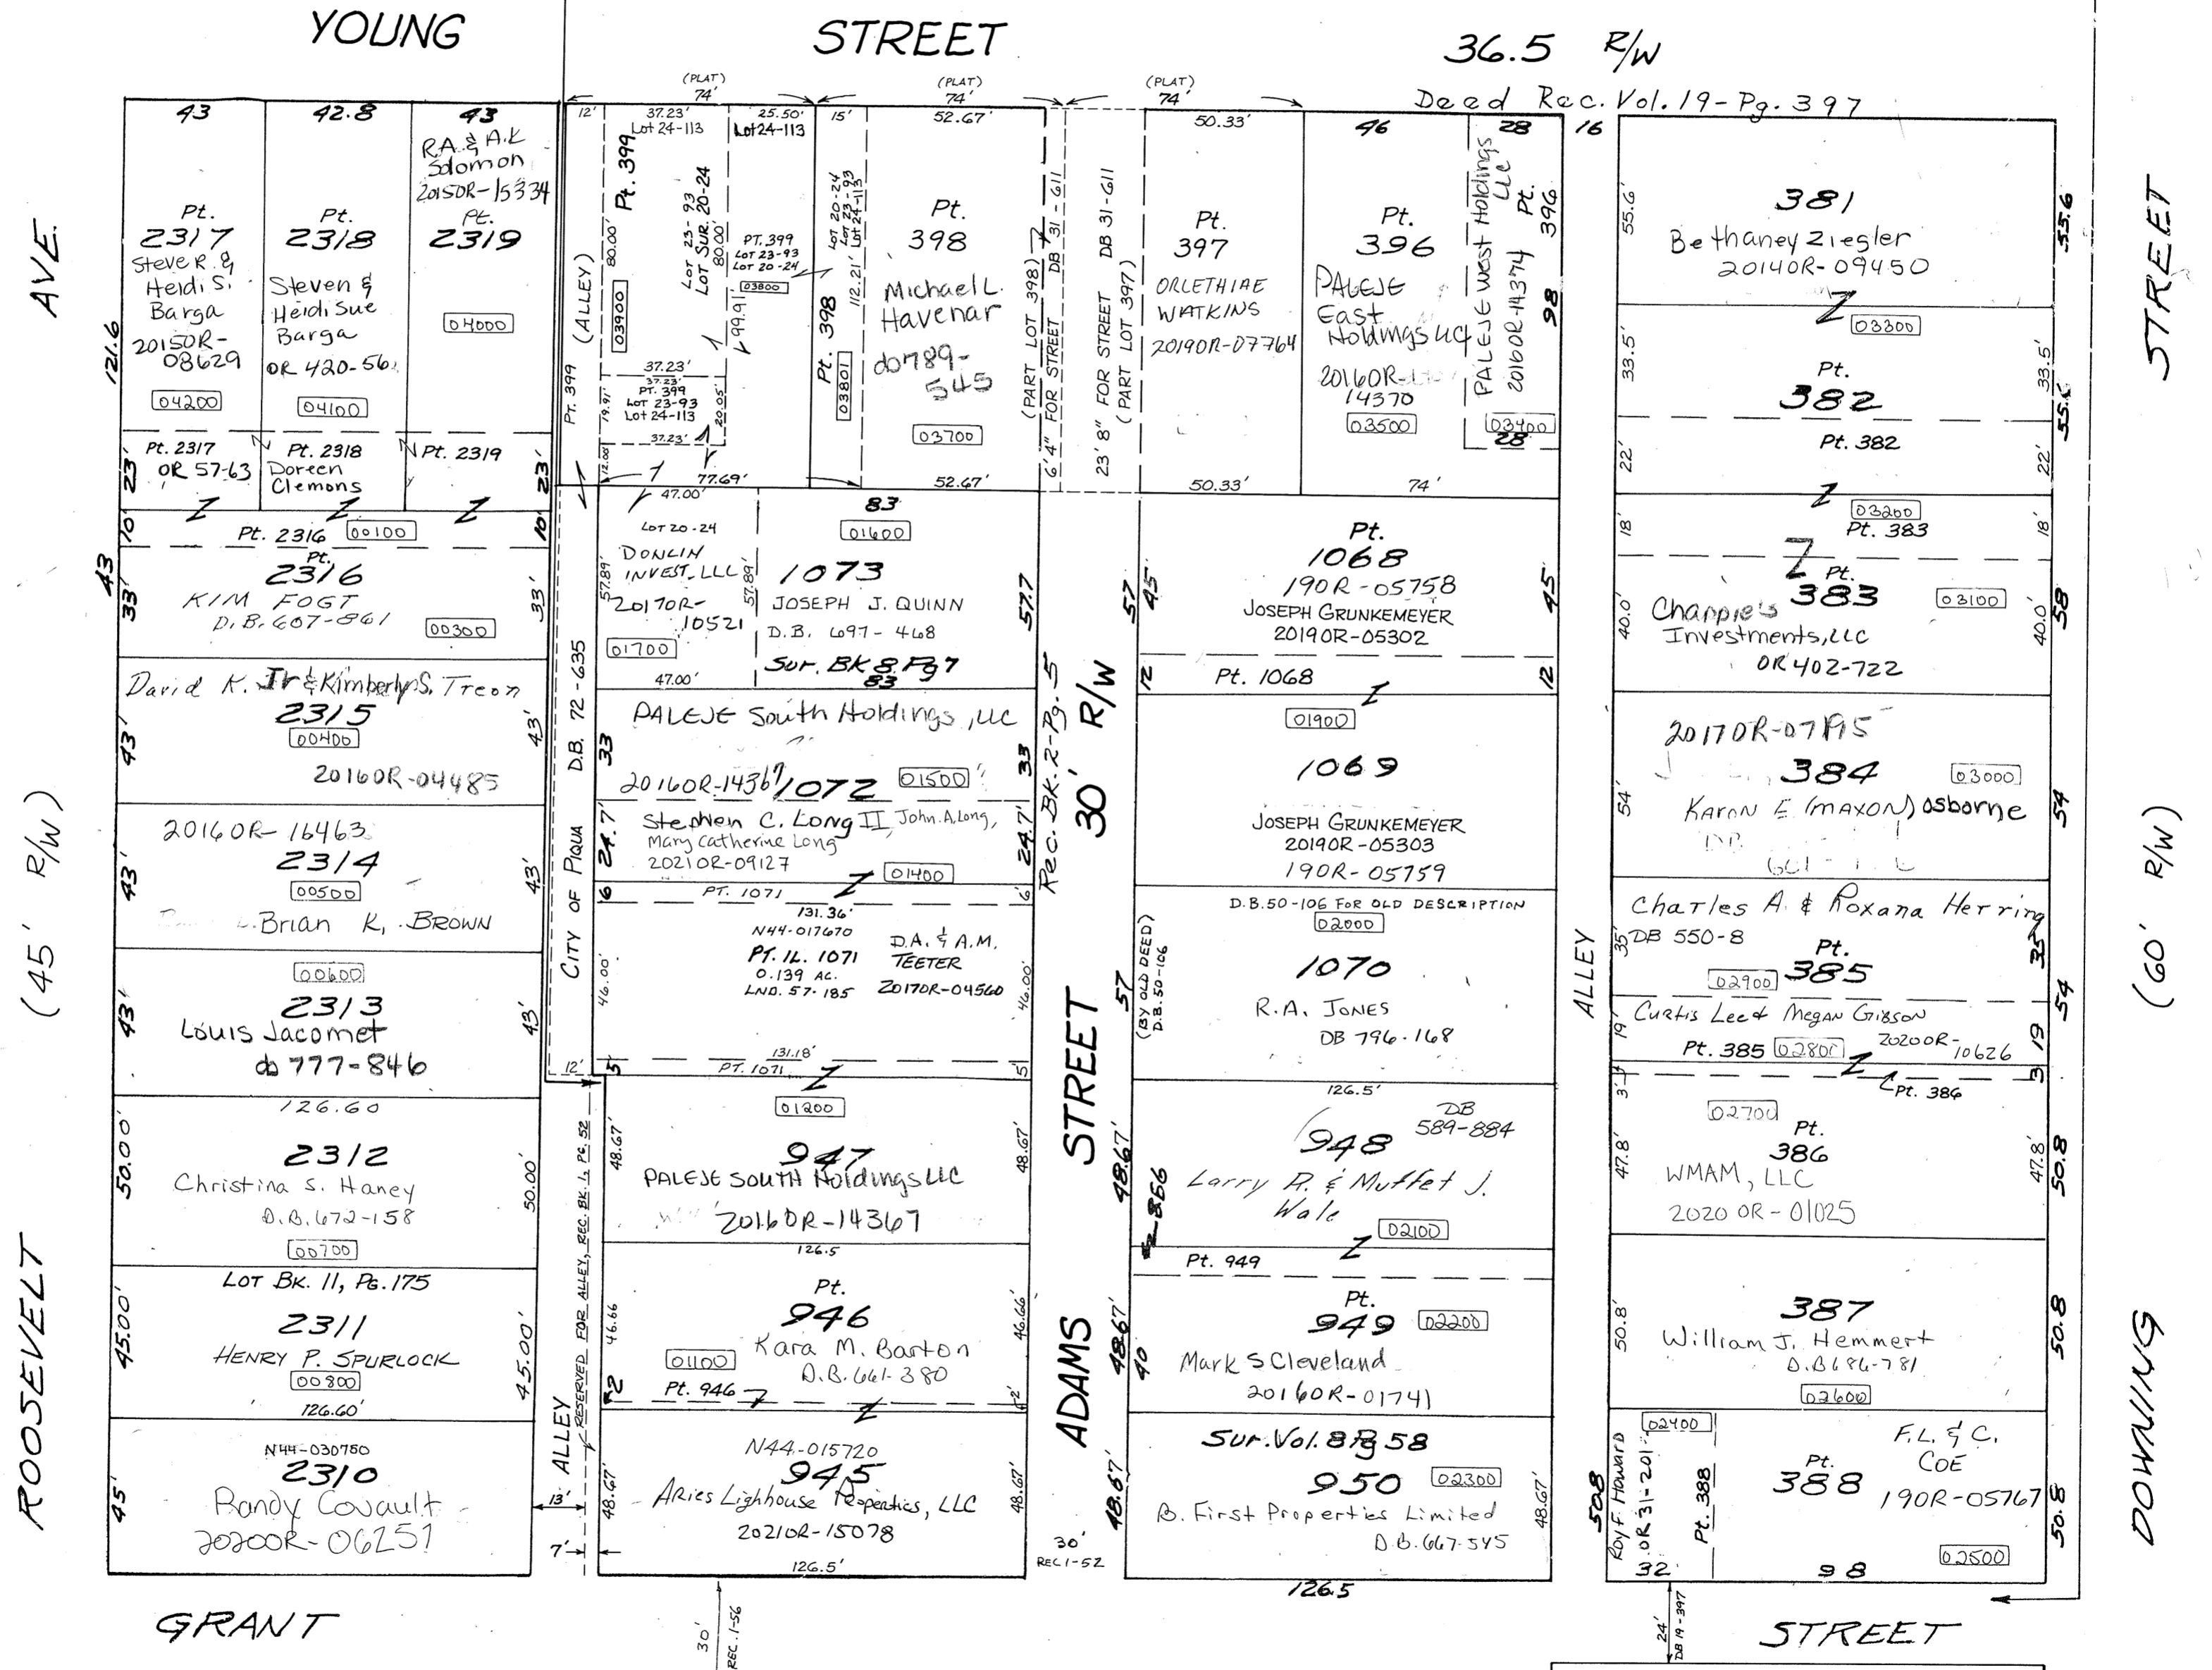

NOTE: DO NOT APPROVE ANY DESCRIPTIONS FOR LOTS 1068 THRU 1073 WITHOUT CHECKING WITH ~~DON~~ OR ANDY. THESE LOTS NEED TO BE THOROUGHLY RESEARCHED AND SURVEYED TO DETERMINE PROPERTY BOUNDARIES!