

PIQUA Corporation

S.E. SECTION

FLAT No 65
Scale 1"=40'

PARCEL NUMBER
N44 - - - - -

NOTE: DISTANCES SHOWN ON THIS MAP FOR THIS AREA ARE VERY LIKELY IN ERROR. DO NOT APPROVE ANY DESCRIPTIONS WITHOUT CHECKING WITH ANDY OR DON.
10-24-90 AB

ROOSEVELT AVE.

(45' R/W)


ROOSEVELT

YOUNG STREET

STREET

36.5 R/W

Deed Rec. Vol. 19-Pg. 397

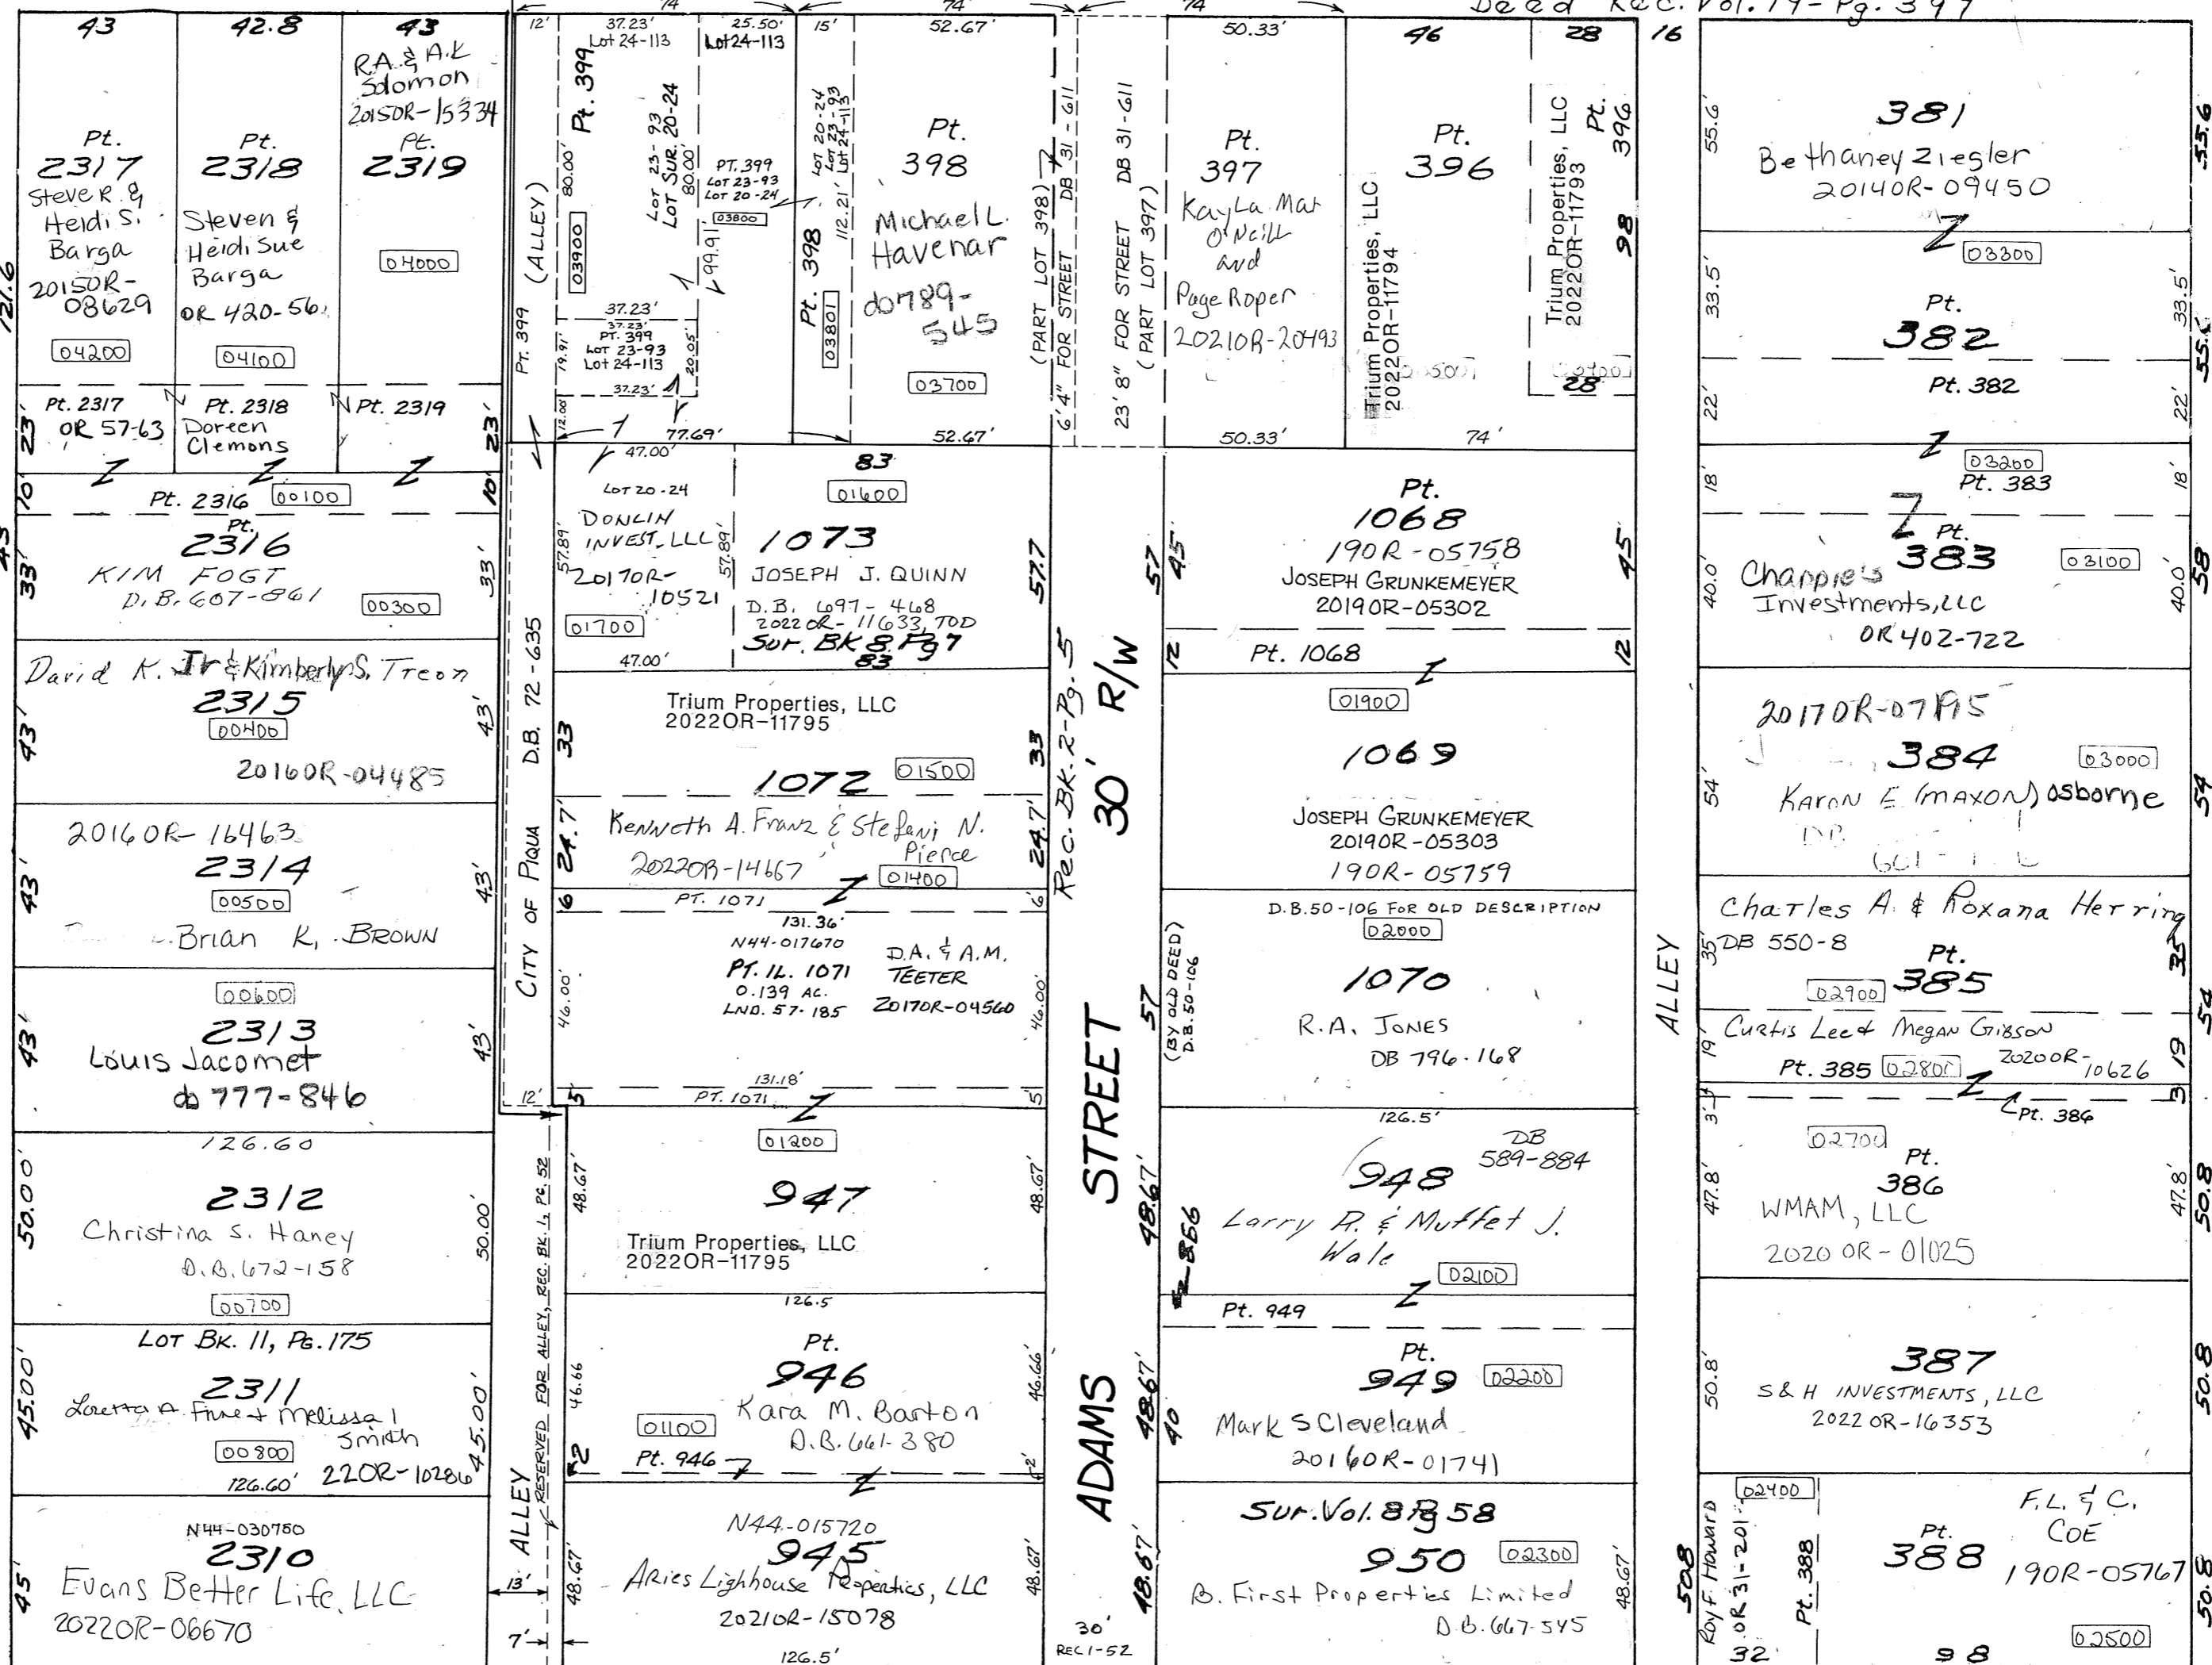

NOTE: DO NOT APPROVE ANY DESCRIPTIONS FOR LOTS 1068 THRU 1073 WITHOUT CHECKING WITH DON OR ANDY. THESE LOTS NEED TO BE THOROUGHLY RESEARCHED AND SURVEYED TO DETERMINE PROPERTY BOUNDARIES!

REVISED: J2 10-7-22