


PIQUA Corporation

S.E. SECTION

FLAT No. 66
SCALE - 1"=40'

PARCEL NUMBER
N44 - _____

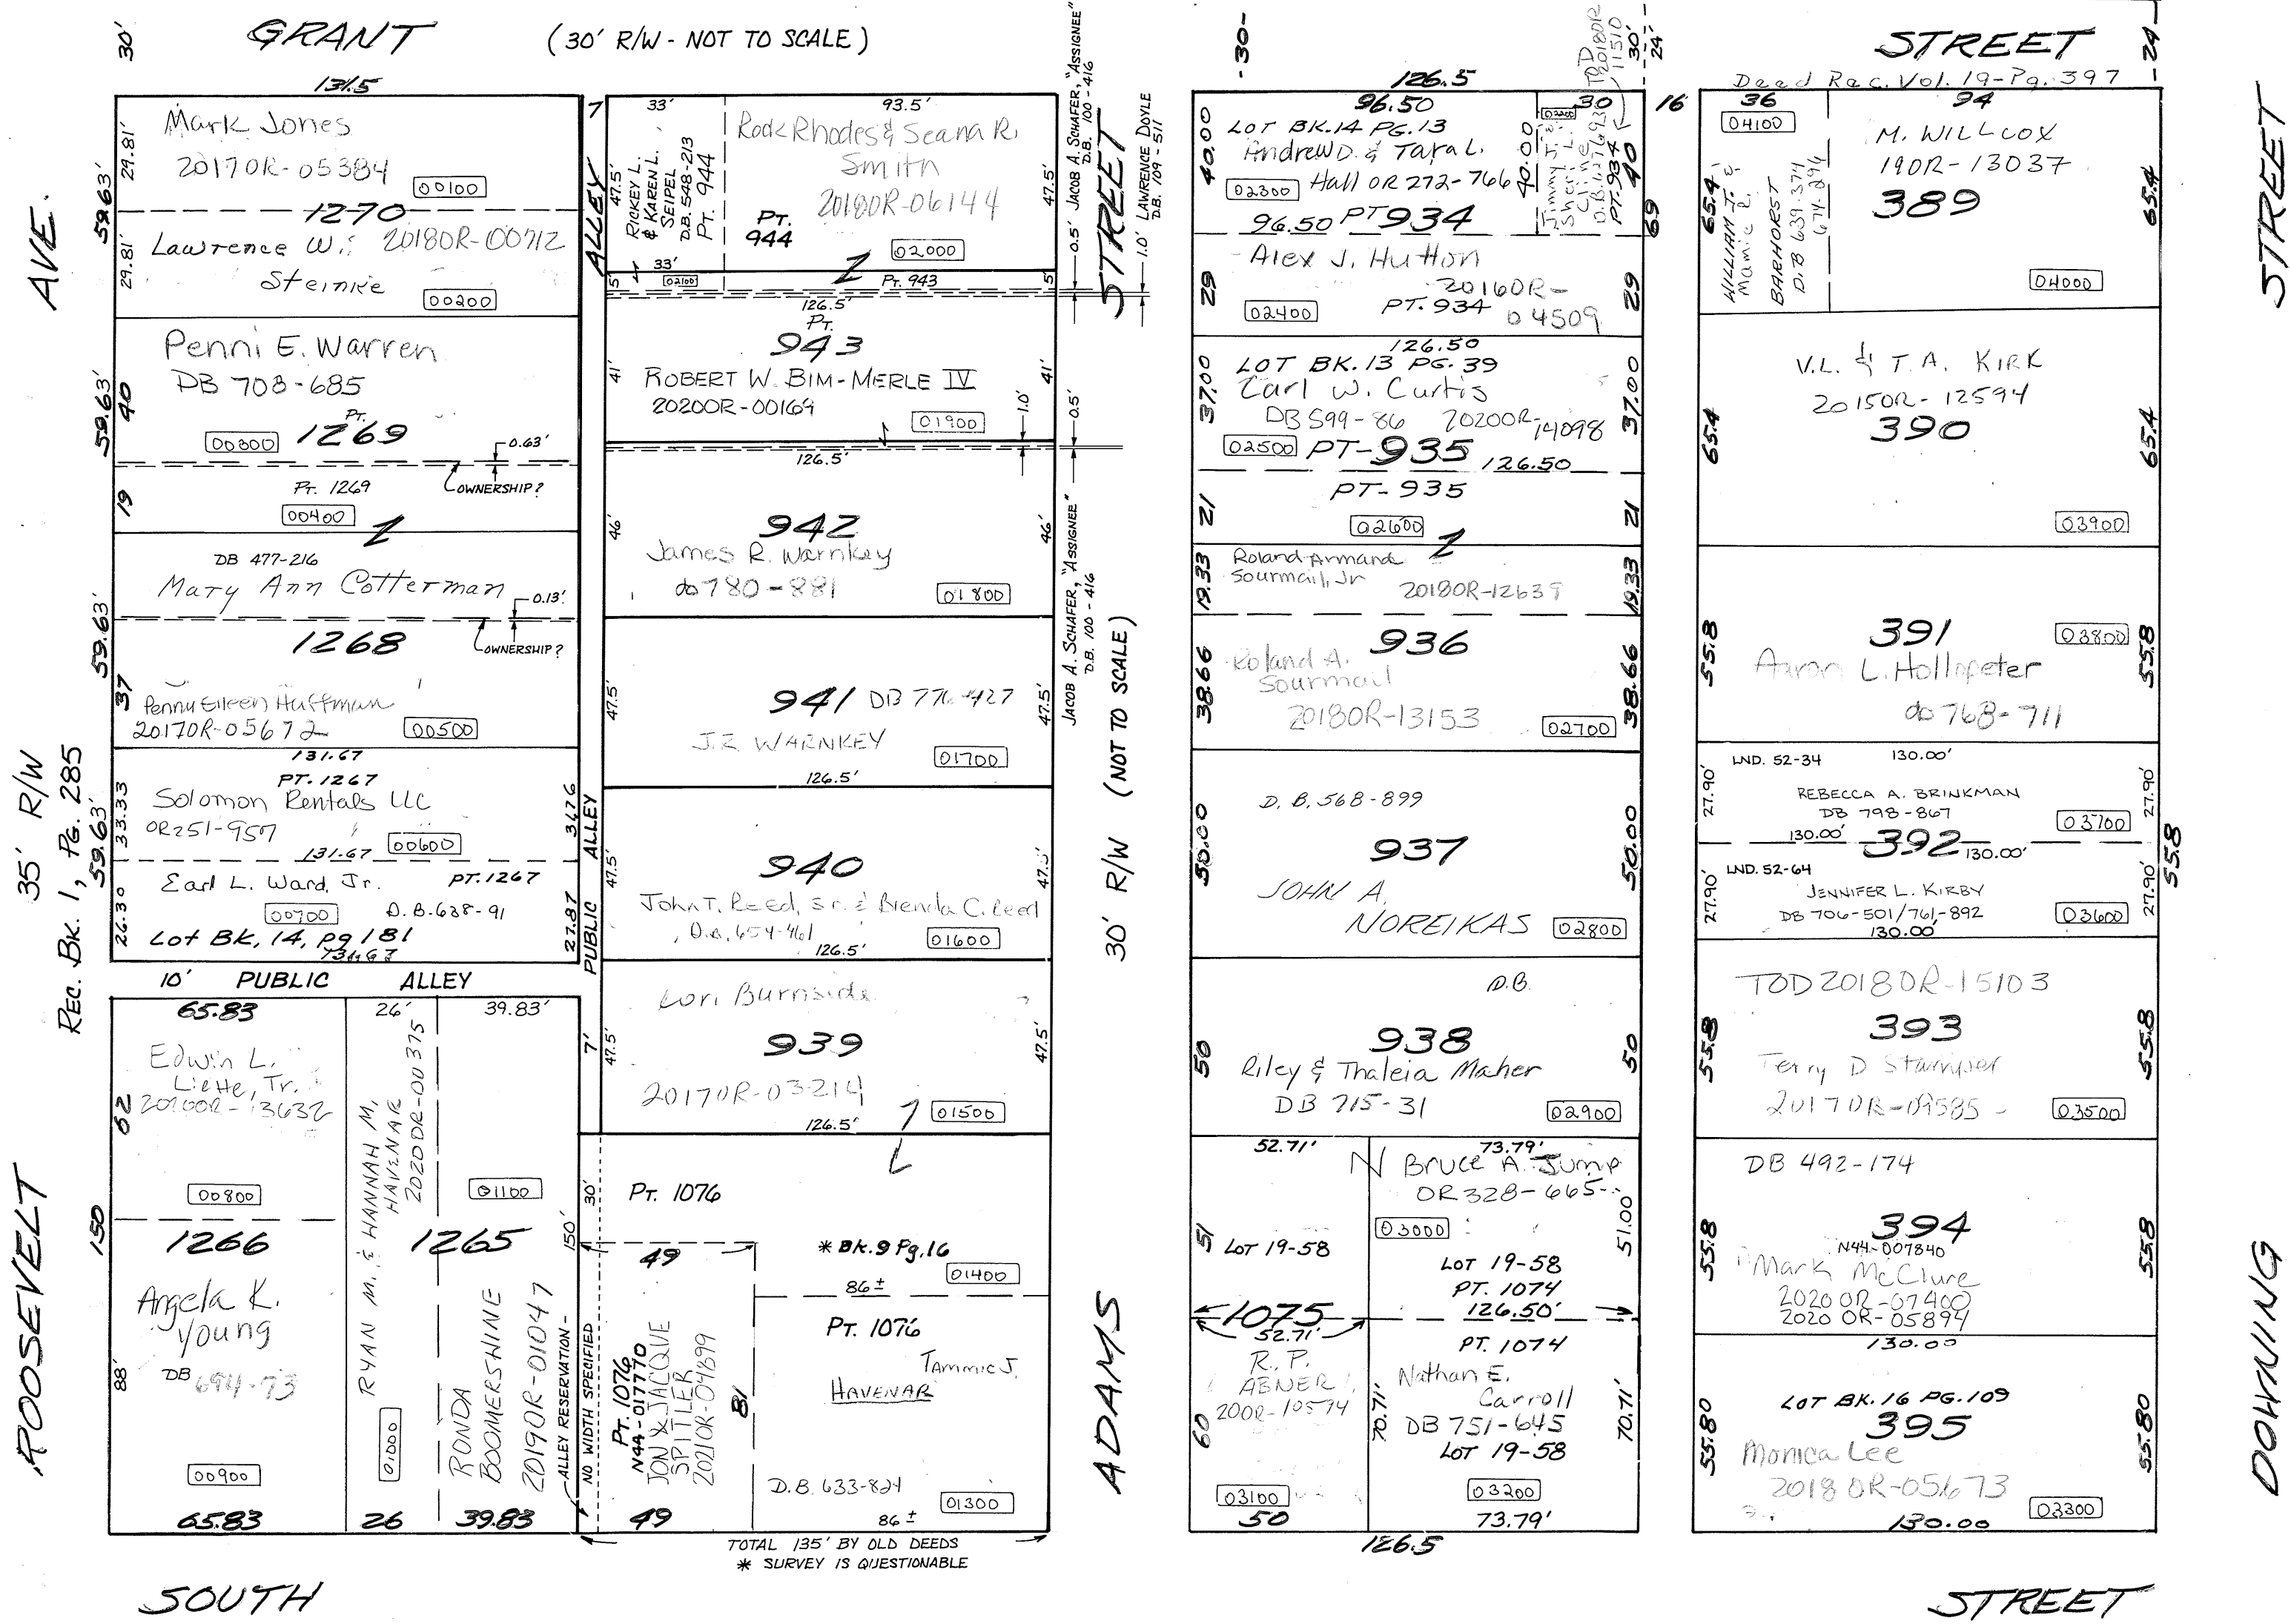

AVE.

35' R/W
Rec. Bk. 1, Pg. 285

ROOSEVELT

GRANT (30' R/W - NOT TO SCALE)

ADAMS STREET

30' R/W (NOT TO SCALE)

ADAMS

STREET

STREET

DOHWING

SOUTH

STREET

TOTAL 135' BY OLD DEEDS
* SURVEY IS QUESTIONABLE

SEE REC. BK. 1, Pgs. 52 & 56

Dead Rec. Vol. 19-Pg. 397

LND. 52-34 130.00'

LND. 52-64 130.00'

N44-007840

LOT BK. 16 PG. 109

REVISED 3-24-21 M. STORMS