

PARCEL NUMBER


N44 - - - - -

MAIN STREET 66' R/W

S.E. CORNER
PUBLIC SQUARE


VETERANS
MEMORIAL
WAY
ORD. # 28-86

HIGH STREET 66' R/W

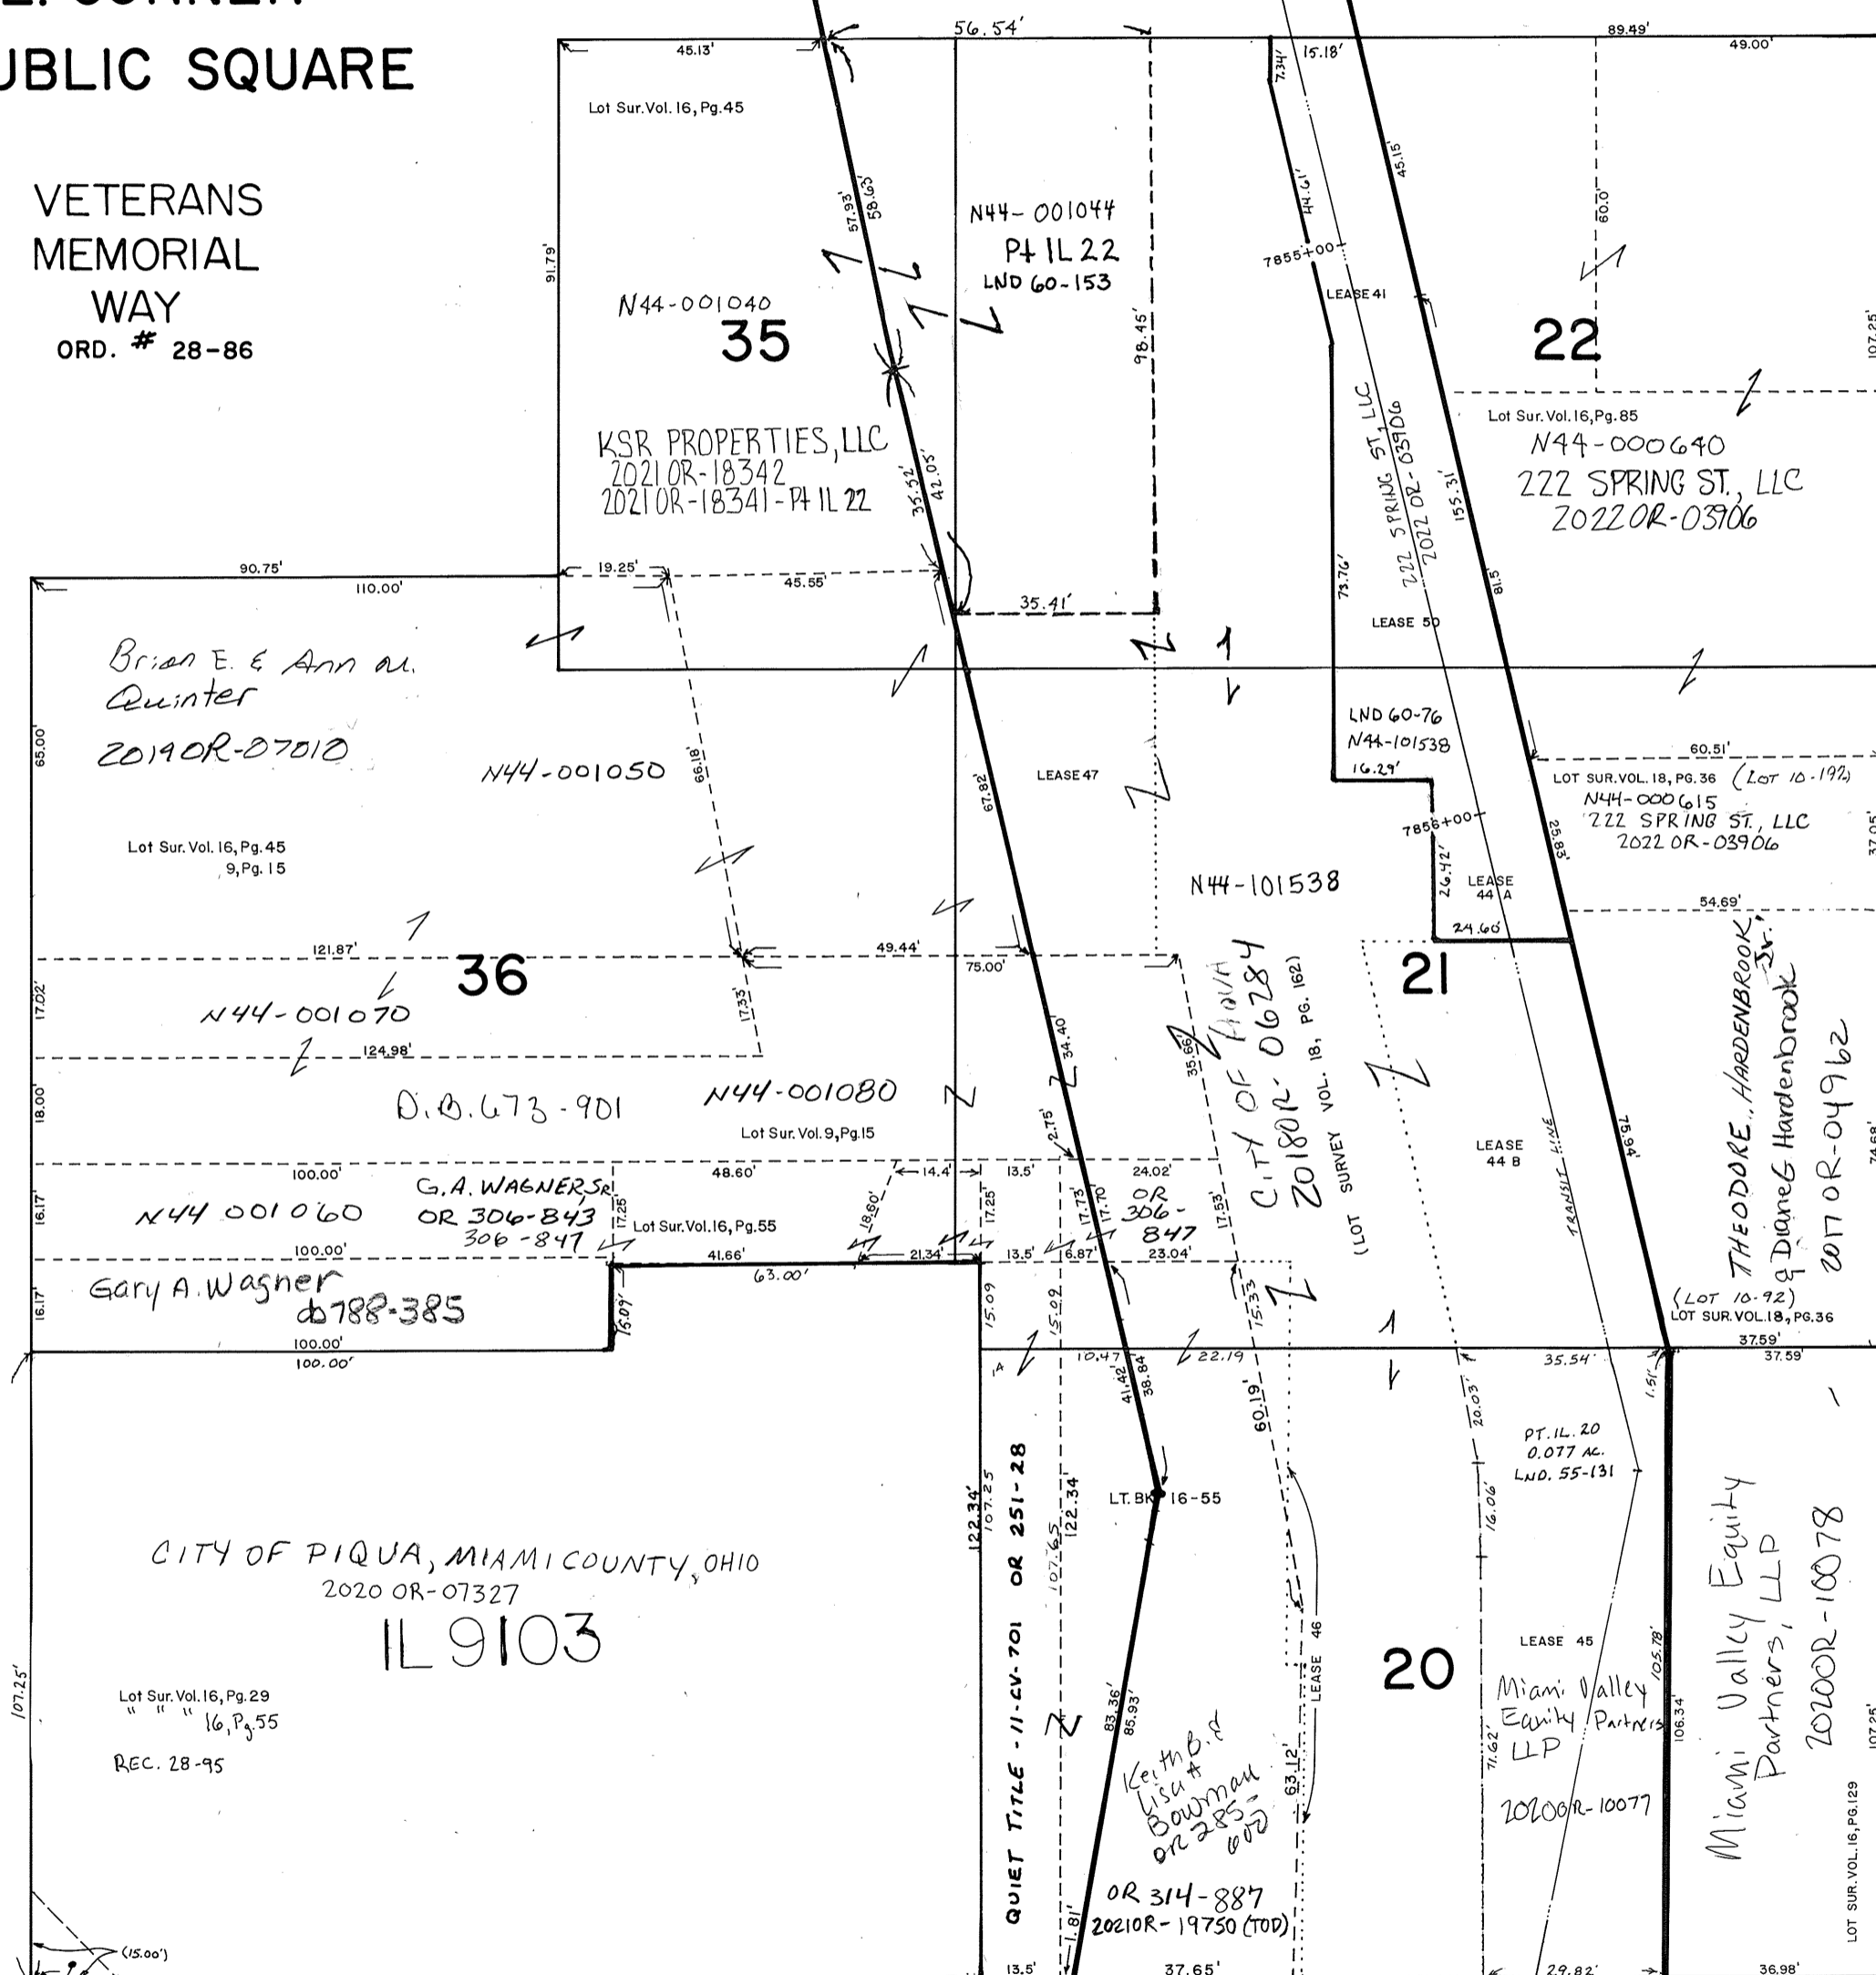

SPRING STREET 66' R/W

WATER STREET 66' R/W

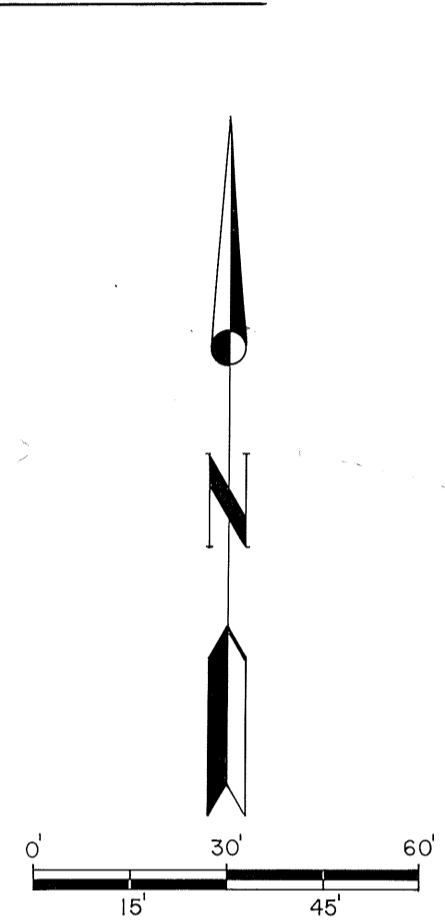

LOT SURVEYS
Vol. 6, Pg. 178
Vol. 1, Pg. 139
Vol. 1, Pg. 141

LND SURVEYS
Vol. 60, Pg. 76
Vol. 60, Pg. 153

RECORDER'S PLAT
REC. 28 pg. 95

CANAL LEASE LINE (SEE LOT SUR. 18-162A)
PROPERTY LINE
LOT LINE
MIAMI-ERIE CANAL PROPERTY LINE