

CITY OF PIQUA
MIAMI COUNTY, OHIO


SECTION 29 TOWN 6 RANGE 6

SMDA NUMBER
N44-SE163

PLAT SE 163


ABBREVIATION LEGEND

OR 23-213	= OFFICAL RECORD 23 PAGE 213
D.B. 613-172	= DEED BOOK 613, PAGE 172
REC. 15-72	= RECORDER'S PLAT BOOK 15, PAGE 72
LND. 33-15	= LAND SURVEY VOLUME 33, PAGE 15
LOT 19-12	= LOT SURVEY VOLUME 19, PAGE 12
R.R. 8-29	= ROAD RECORD VOLUME 8, PAGE 29
R/W	= RIGHT OF WAY
C	= CENTERLINE
AC.	= ACRES
TWP.	= TOWNSHIP
TR.	= TRACT
IL	= INLOT

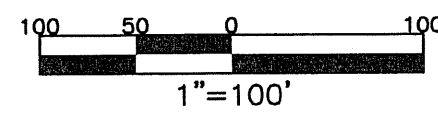

SURVEY INDEX

LND. 19 - 76	REC. 12 - 79D
LND. 27 - 121	REC. 19 - 66
LND. 39 - 63	
LND. 40 - 70	
LND. 45 - 156	
	R.C. 53
	R.C. 68

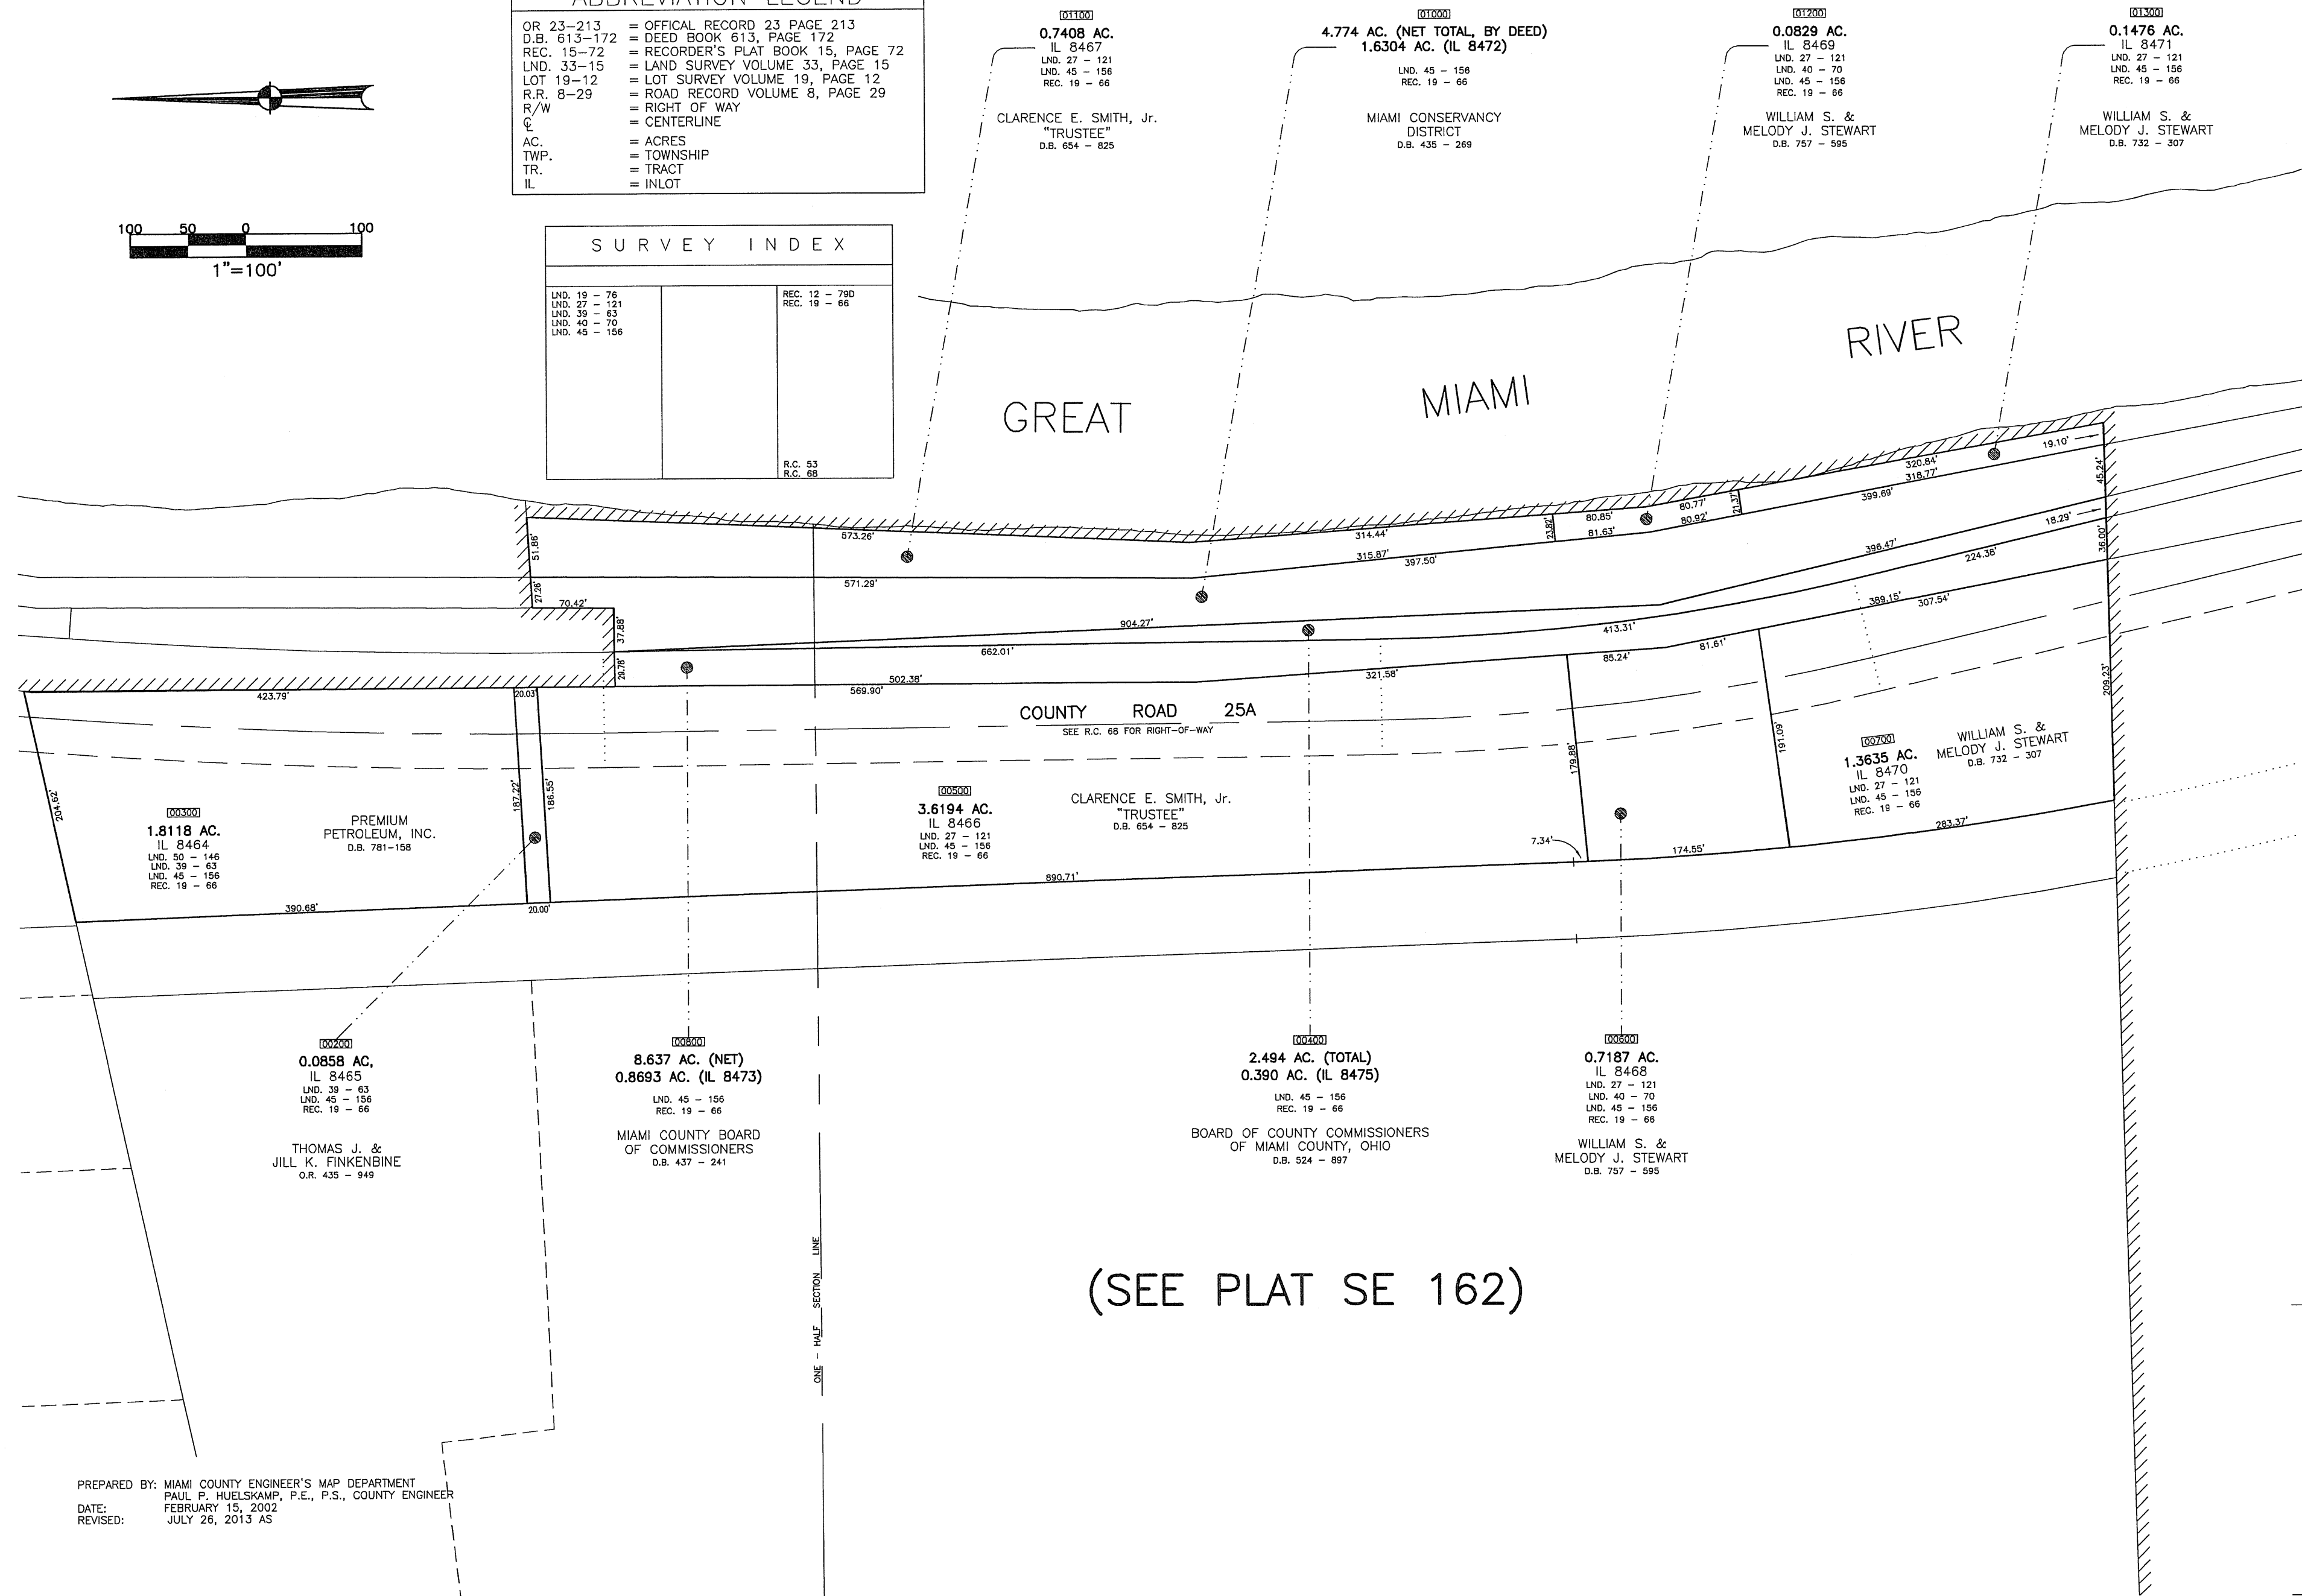

(SEE PLAT SE 162)

PREPARED BY: MIAMI COUNTY ENGINEER'S MAP DEPARTMENT
PAUL P. HUELSKAMP, P.E., P.S., COUNTY ENGINEER
DATE: FEBRUARY 15, 2002
REVISED: JULY 26, 2013 AS