


SECTION 20  
TOWN 7  
RANGE 5

VILLAGE OF PLEASANT HILL  
MIAMI COUNTY, OHIO

PARCEL ID NUMBER  
126-\_\_\_\_\_

PLAT 40

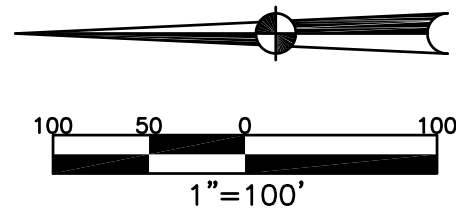


ABBREVIATION LEGEND		
2014OR-07759	=	RECORDER'S DOCUMENT NUMBER
OR 406-509	=	OFFICIAL RECORD 406 PAGE 509
D.B. 677-326	=	DEED BOOK 677, PAGE 326
REC. 18-87	=	RECORDER'S PLAT BOOK 18, PAGE 87
LND. 56-145	=	LAND SURVEY VOLUME 56, PAGE 145
LOT 24-200	=	LOT SURVEY VOLUME 24, PAGE 200
R.R. 8-18	=	ROAD RECORD VOLUME 8, PAGE 18
R/W	=	RIGHT OF WAY
C	=	CENTERLINE
AC.	=	ACRES
TWP.	=	TOWNSHIP
TR.	=	TRACT
IL	=	INLOT

LINE LEGEND	
	Blow-up Boundary
	Property Line
	Lot Split Line
	Section Line
	Centerline
	Right-of-Way Line
	Corporation Line

SURVEY INDEX		
LOT 8-96	REC. 13-14	
LOT 9-8	REC. 15-31	
LOT 16-188	REC. 16-77	
LOT 19-73		
LOT 19-134		
LOT 20-49		



SEE PLAT 25  
FOR THIS AREA

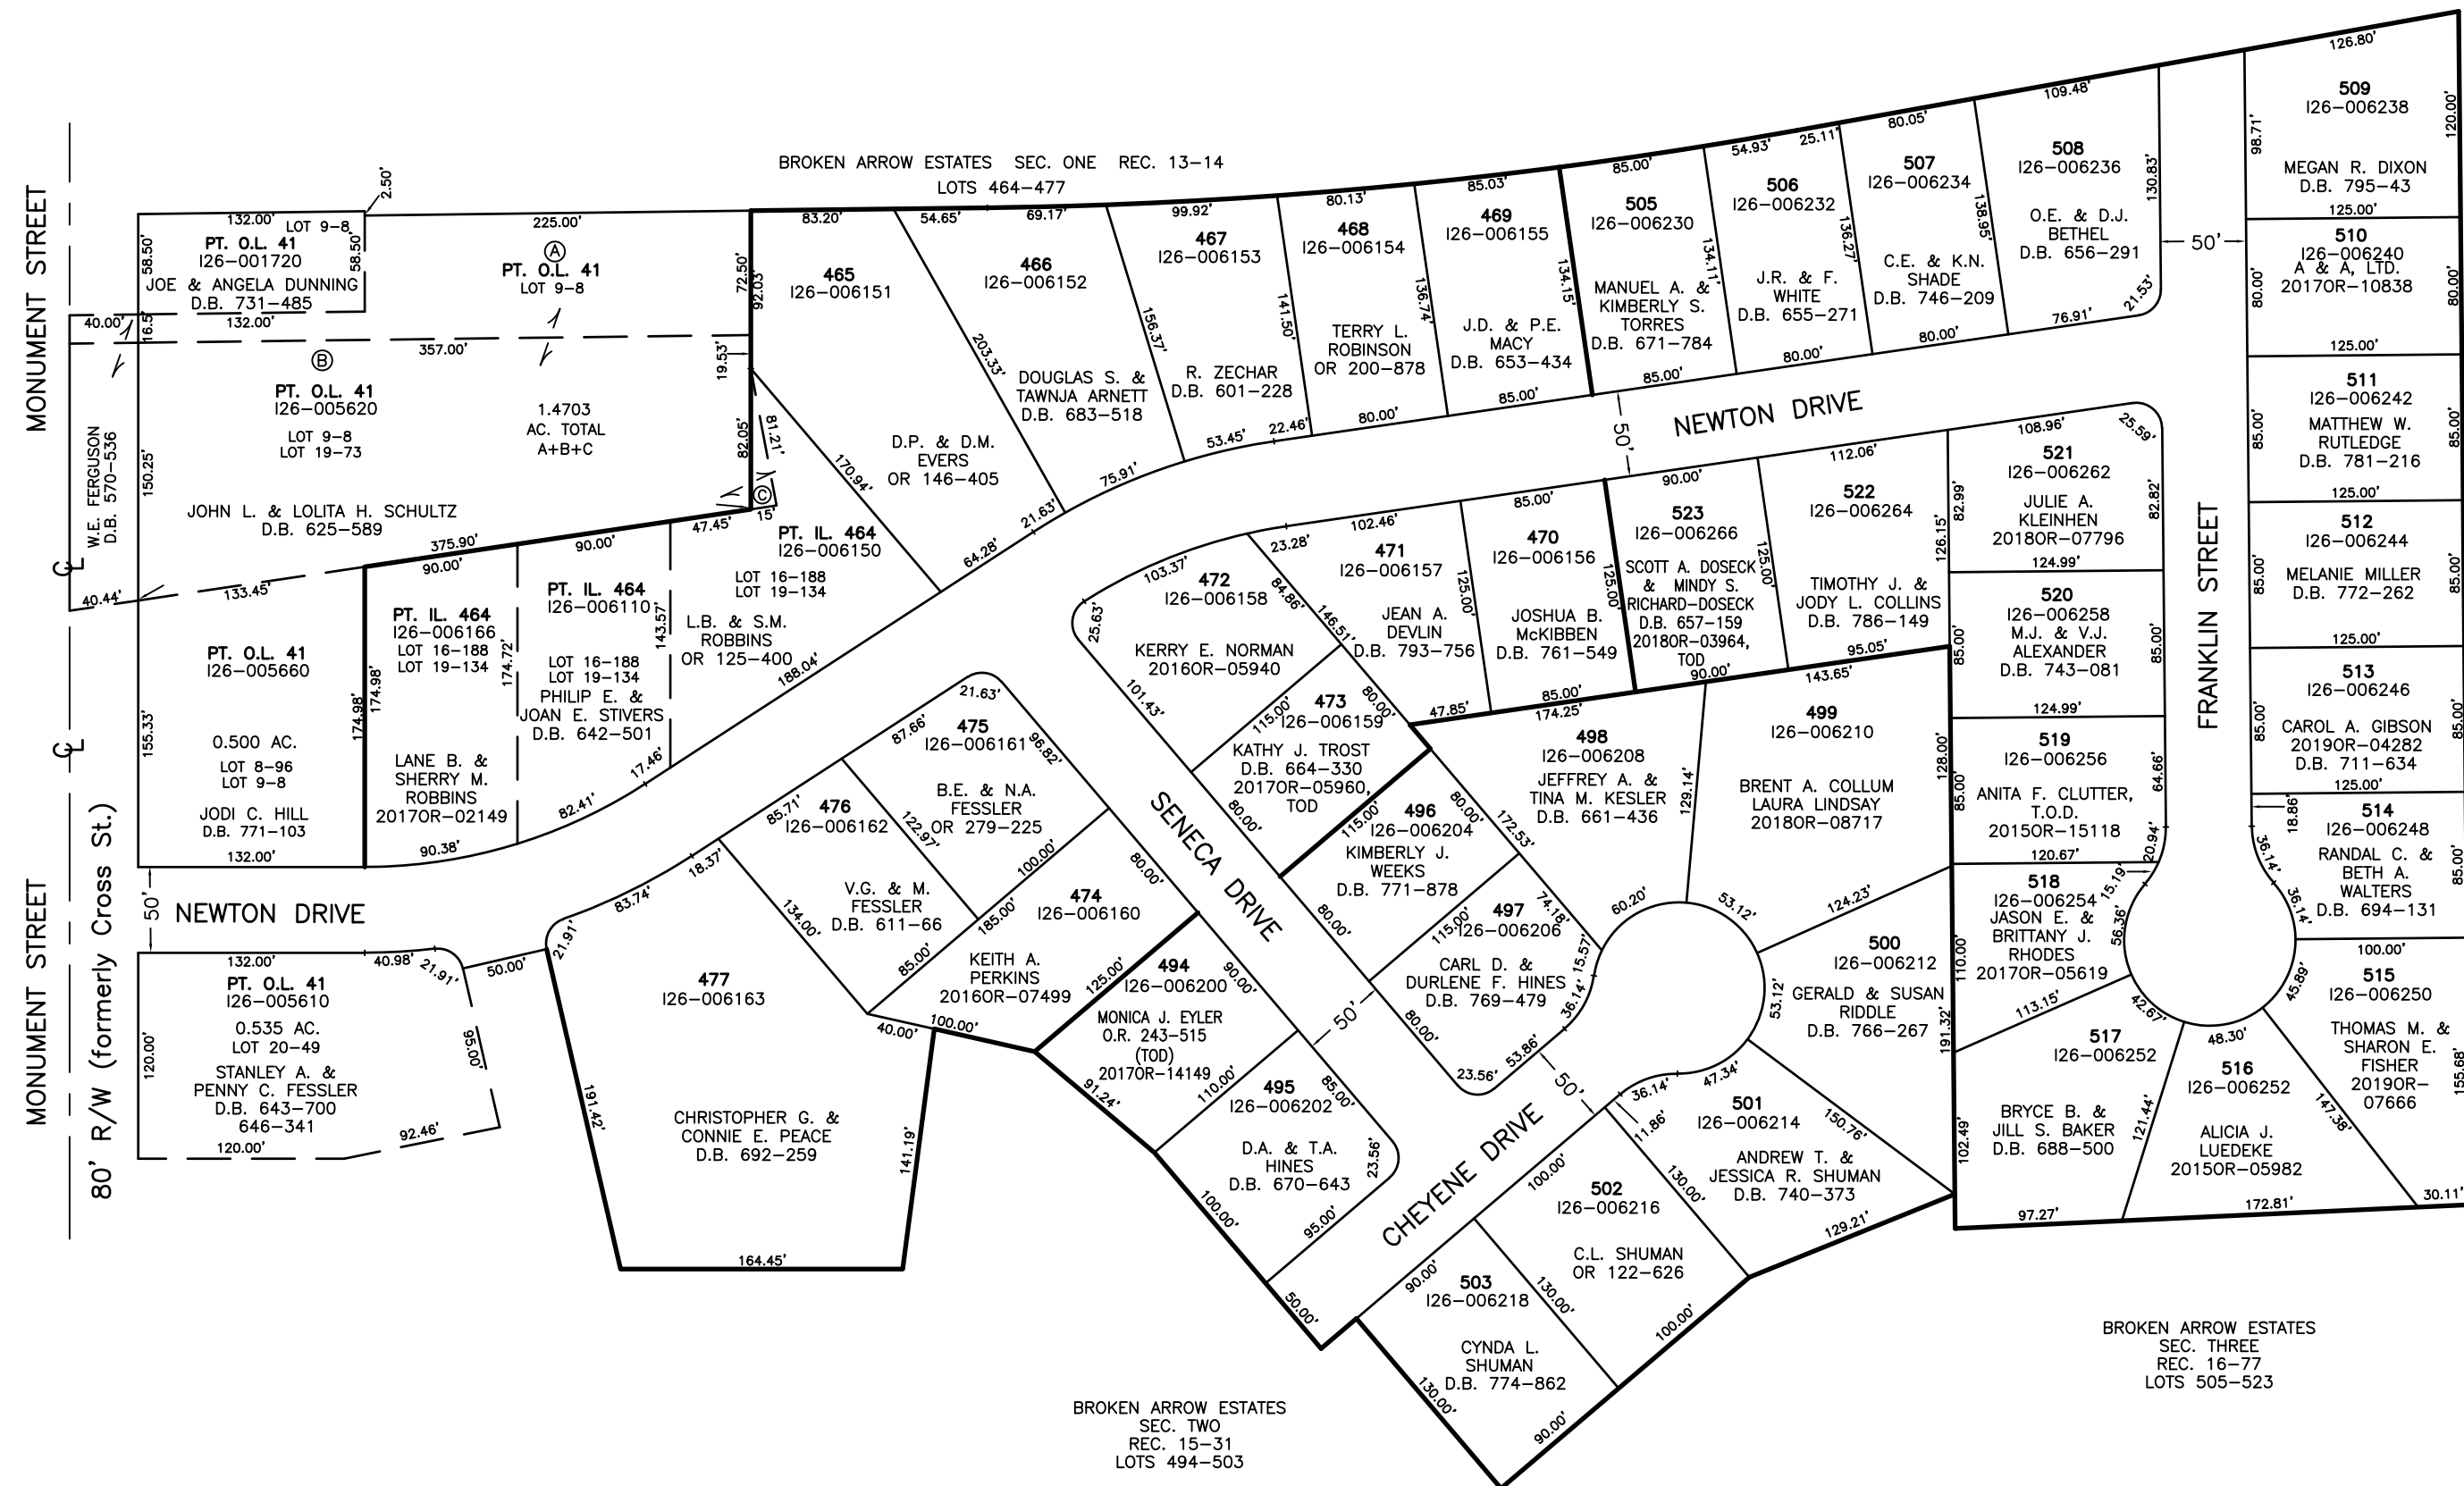PREPARED BY: MIAMI COUNTY ENGINEER'S MAP DEPARTMENT  
PAUL P. HUELSKAMP P.E., P.S., COUNTY ENGINEER  
DATE: NOVEMBER 1993  
REVISED: July 16, 2019 DSTUMPF