


SPRING CREEK TWP.  
MIAMI COUNTY, OHIO

SECTION 7 TOWN 1 RANGE 12

PARCEL NUMBER  
J27-\_\_\_\_\_

PLAT 6

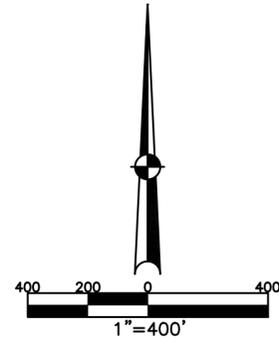

**ABBREVIATION LEGEND**

20140R-07759 = RECORDER'S DOCUMENT NUMBER OR 161-770 = OFFICIAL RECORD 161 PAGE 770  
 D.B. 613-172 = DEED BOOK 613, PAGE 172  
 REC. 15-72 = RECORDER'S PLAT BOOK 15, PAGE 72  
 LND. 33-15 = LAND SURVEY VOLUME 33, PAGE 15  
 LOT 19-12 = LOT SURVEY VOLUME 19, PAGE 12  
 R.R. 8-29 = ROAD RECORD VOLUME 8, PAGE 29  
 R/W = RIGHT OF WAY  
 C. = CENTERLINE  
 AC. = ACRES  
 TWP. = TOWNSHIP  
 TR. = TRACT

**SURVEY INDEX**

NORTHEAST QUARTER	
LND. 18-137	REC. 28-98
LND. 25-151	
LND. 29-43	
LND. 36-174	
LND. 39-119	
LND. 38-143	
LND. 50-96	
LND. 53-89	
LND. 58-83	


SOUTHEAST QUARTER	
LND. 18-137	REC. 28-98
LND. 24-149	
LND. 26-151	
LND. 29-43	
LND. 29-60	
LND. 36-174	
LND. 44-116	
LND. 53-89	
LND. 60-99	

SOUTHWEST QUARTER	
LND. 4-328	REC. 28-98
LND. 29-136	
LND. 46-64	

NORTHWEST QUARTER	
LND. 4-328	REC. 28-98
LND. 21-161	
LND. 27-171	
LND. 29-136	
LND. 46-64	
LND. 58-83	



PREPARED BY: MIAMI COUNTY ENGINEER'S MAP DEPARTMENT  
 PAUL P. HUELSKAMP, P.E. P.S., COUNTY ENGINEER  
 DATE: JULY 1993  
 REVISED: February 3, 2026 APALMER

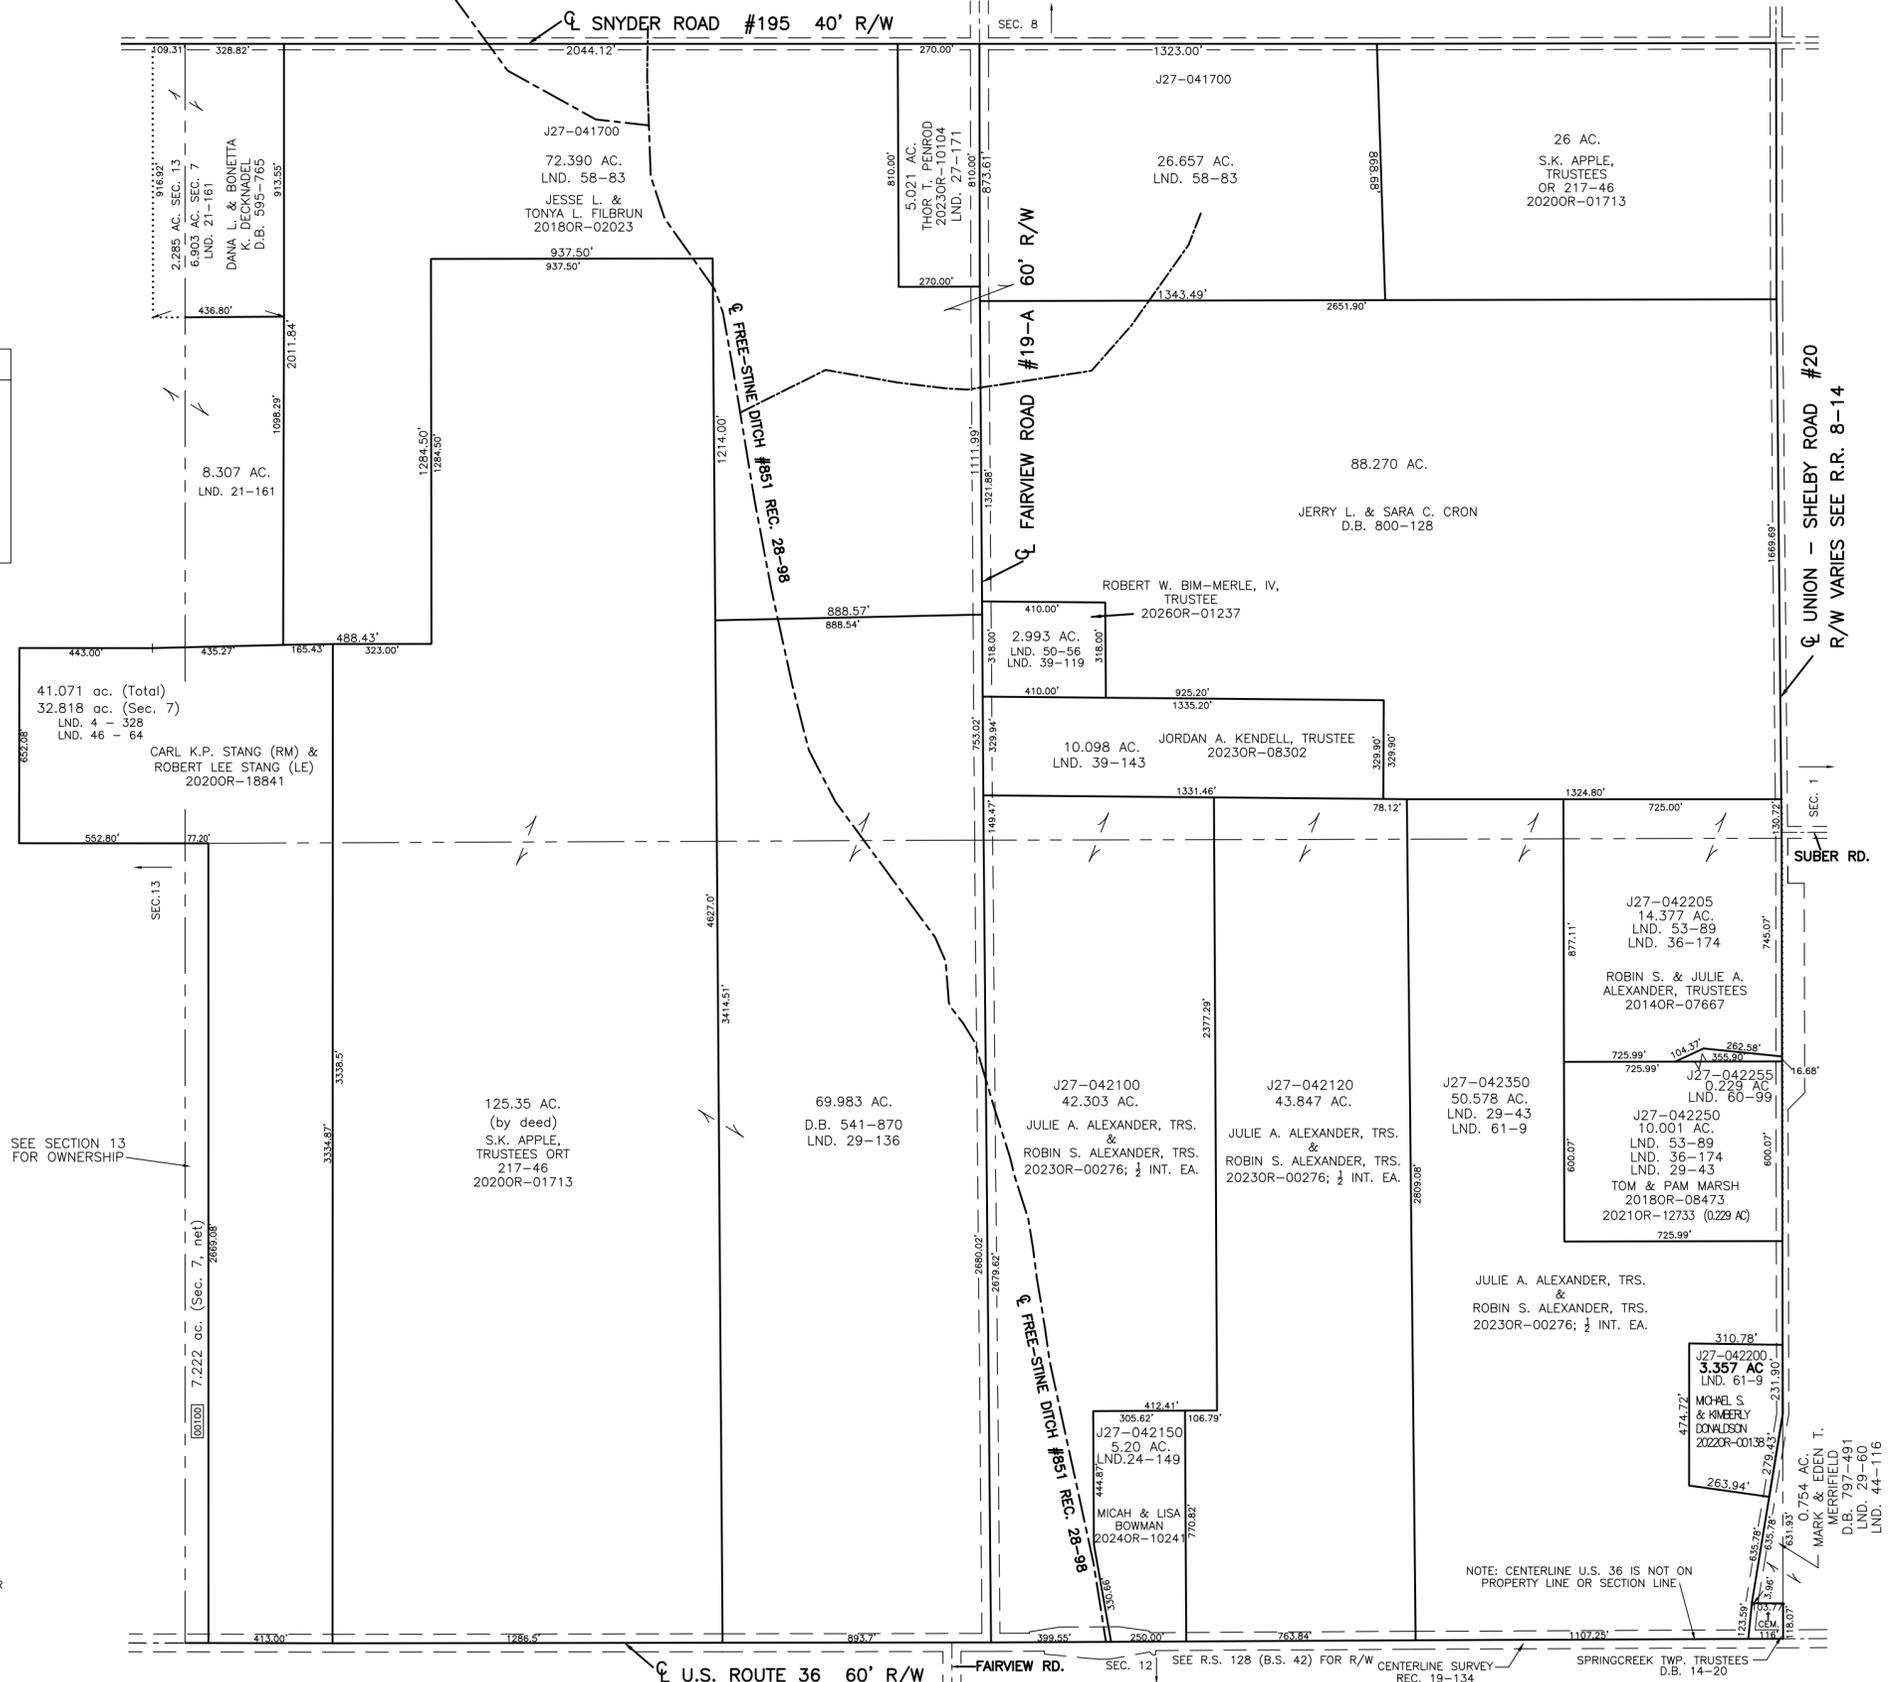U.S. ROUTE 36 60' R/W  
 FAIRVIEW RD.  
 SEC. 12  
 SEE R.S. 128 (B.S. 42) FOR R/W CENTERLINE SURVEY REC. 19-134  
 SPRINGCREEK TWP. TRUSTEES D.B. 14-20