


SPRING CREEK TOWNSHIP
MIAMI COUNTY, OHIO

SOUTH PART FRACTIONAL
SECTION 27 TOWN 1 RANGE 12

PLAT 23A

SMDA NUMBER
J27-SC023A-_____

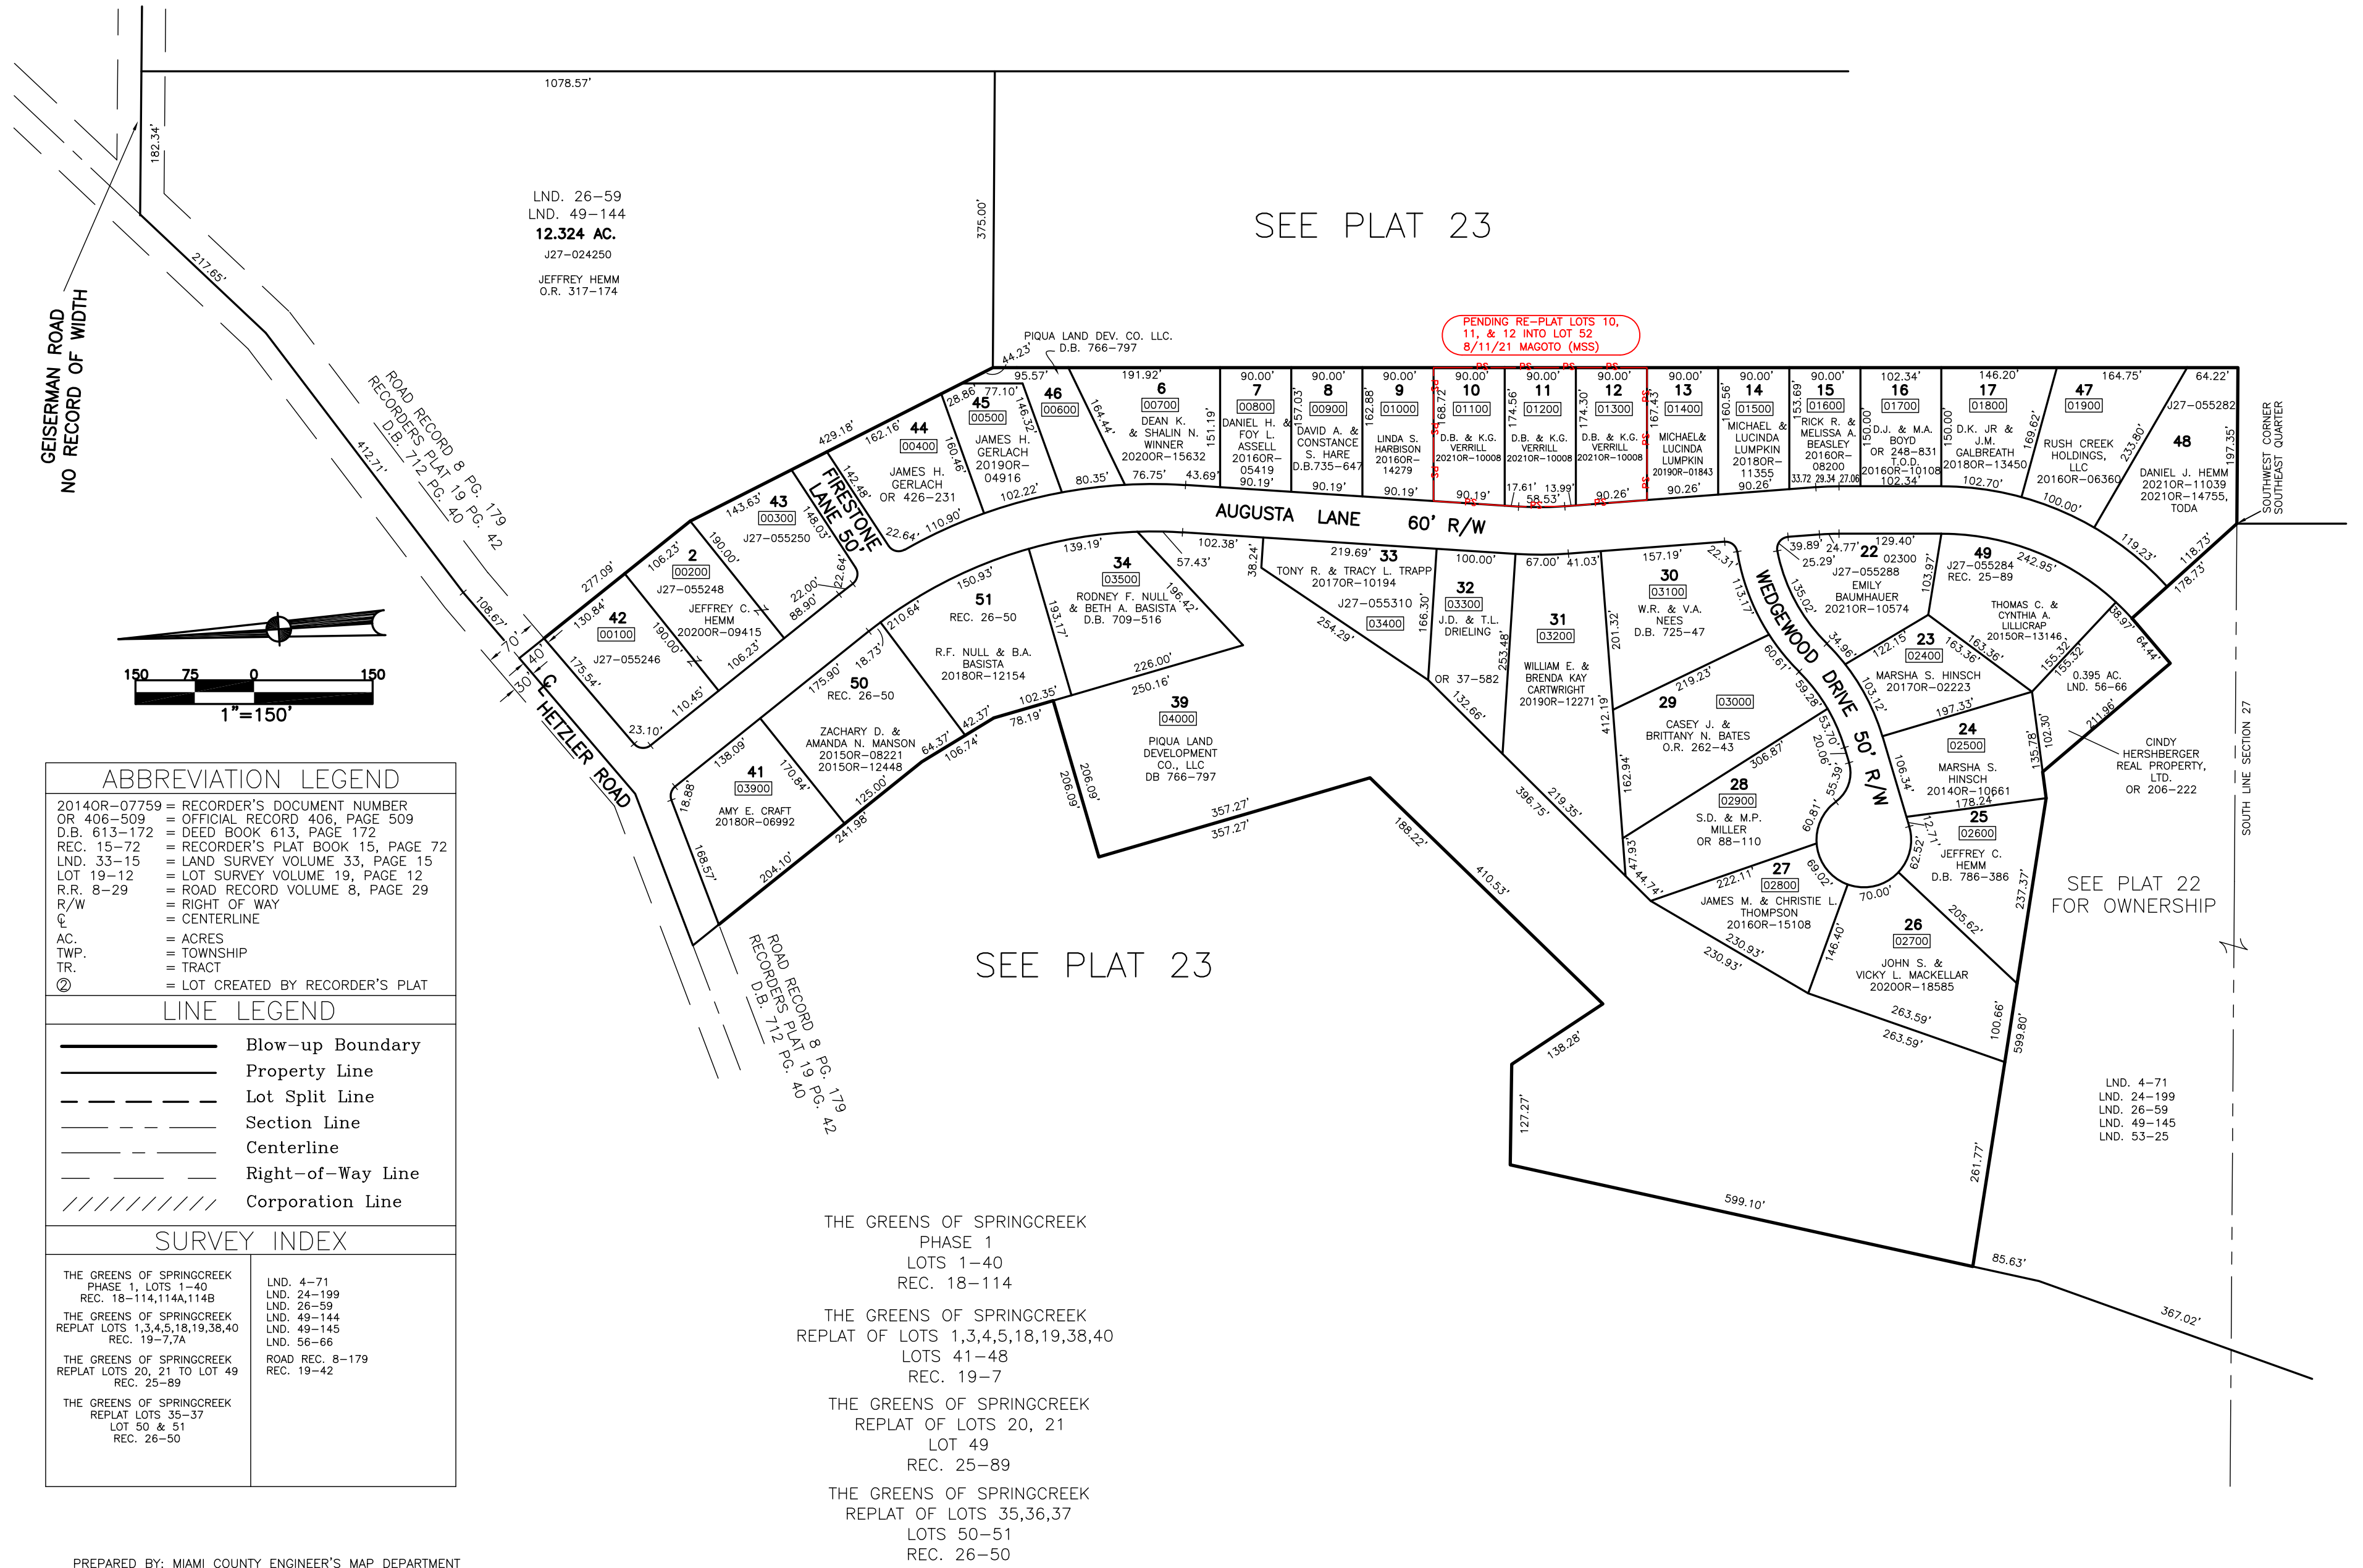

ABBREVIATION LEGEND	
20140R-07759	= RECORDER'S DOCUMENT NUMBER OR 406-509
D.B. 613-172	= DEED BOOK 613, PAGE 172
REC. 15-72	= RECORDER'S PLAT BOOK 15, PAGE 72
LND. 33-15	= LAND SURVEY VOLUME 33, PAGE 15
LOT 19-12	= LOT SURVEY VOLUME 19, PAGE 12
R.R. 8-29	= ROAD RECORD VOLUME 8, PAGE 29
R/W	= RIGHT OF WAY
CL	= CENTERLINE
AC.	= ACRES
TWP.	= TOWNSHIP
TR.	= TRACT
Ⓢ	= LOT CREATED BY RECORDER'S PLAT

LINE LEGEND	
	Blow-up Boundary
	Property Line
	Lot Split Line
	Section Line
	Centerline
	Right-of-Way Line
	Corporation Line

SURVEY INDEX	
THE GREENS OF SPRINGCREEK PHASE 1, LOTS 1-40 REC. 18-114,114A,114B	LND. 4-71 LND. 24-199 LND. 26-59
THE GREENS OF SPRINGCREEK REPLAT LOTS 1,3,4,5,18,19,38,40 REC. 19-7,7A	LND. 49-144 LND. 49-145 LND. 56-66
THE GREENS OF SPRINGCREEK REPLAT LOTS 20, 21 TO LOT 49 REC. 25-89	ROAD REC. 8-179 REC. 19-42
THE GREENS OF SPRINGCREEK REPLAT LOTS 35-37 LOT 50 & 51 REC. 26-50	

PREPARED BY: MIAMI COUNTY ENGINEER'S MAP DEPARTMENT
PAUL P. HUELSKAMP, COUNTY ENGINEER
DATE: FEBRUARY 14, 2000
REVISED: August 24, 2021 MSTORMS