

Range 11

Town 1

Section 1, Section 2 Staunton Township


PLAT NO 2

PARCEL NUMBER  
K30-022090

SCALE - 1" = 330'



- LND. 48-35 - NW CORNER NW QTR.
- LND. 52-52 - " " " "
- LND. 52-58 - " " " "
- LND. 53-28 SW CORNER SW QTR.
- LND. 60-38 NW & NE QTR.
- LND. 60-51 NW QTR.
- LND. 60-81 NE & NW QTR.
- Vol 7 - Pg 76 - SW Cor. SW
- Vol 7 - Pg 75 - W Cen. Pt. NE
- Vol 7 - Pg 49 - W Cen. Pt. NE
- Vol 10 - Pg 144 - NE Cor. SW
- Vol 11 - Pg 85 - Cen. Pt. SW
- Vol 14 - Pg 20 - Cen. S.W. Qr.
- Vol 20 - Pg 20 - NW Cor SE
- Vol 20 - Pg 34 - NW Cor SE
- Vol 1 - Pg 137 - Whole
- Vol 1 - Pg 81 - S 1/2 SW
- Vol 1 - Pg 429 - NE 1/4
- Vol 1 - Pg 452 - E. Line SE.
- Vol 1 - Pg 23 - E 1/2 NE.
- Vol 1 - Pg 63 - E 1/2 NW
- Vol 1 - Pg 80 - W Cen. Pt. NE

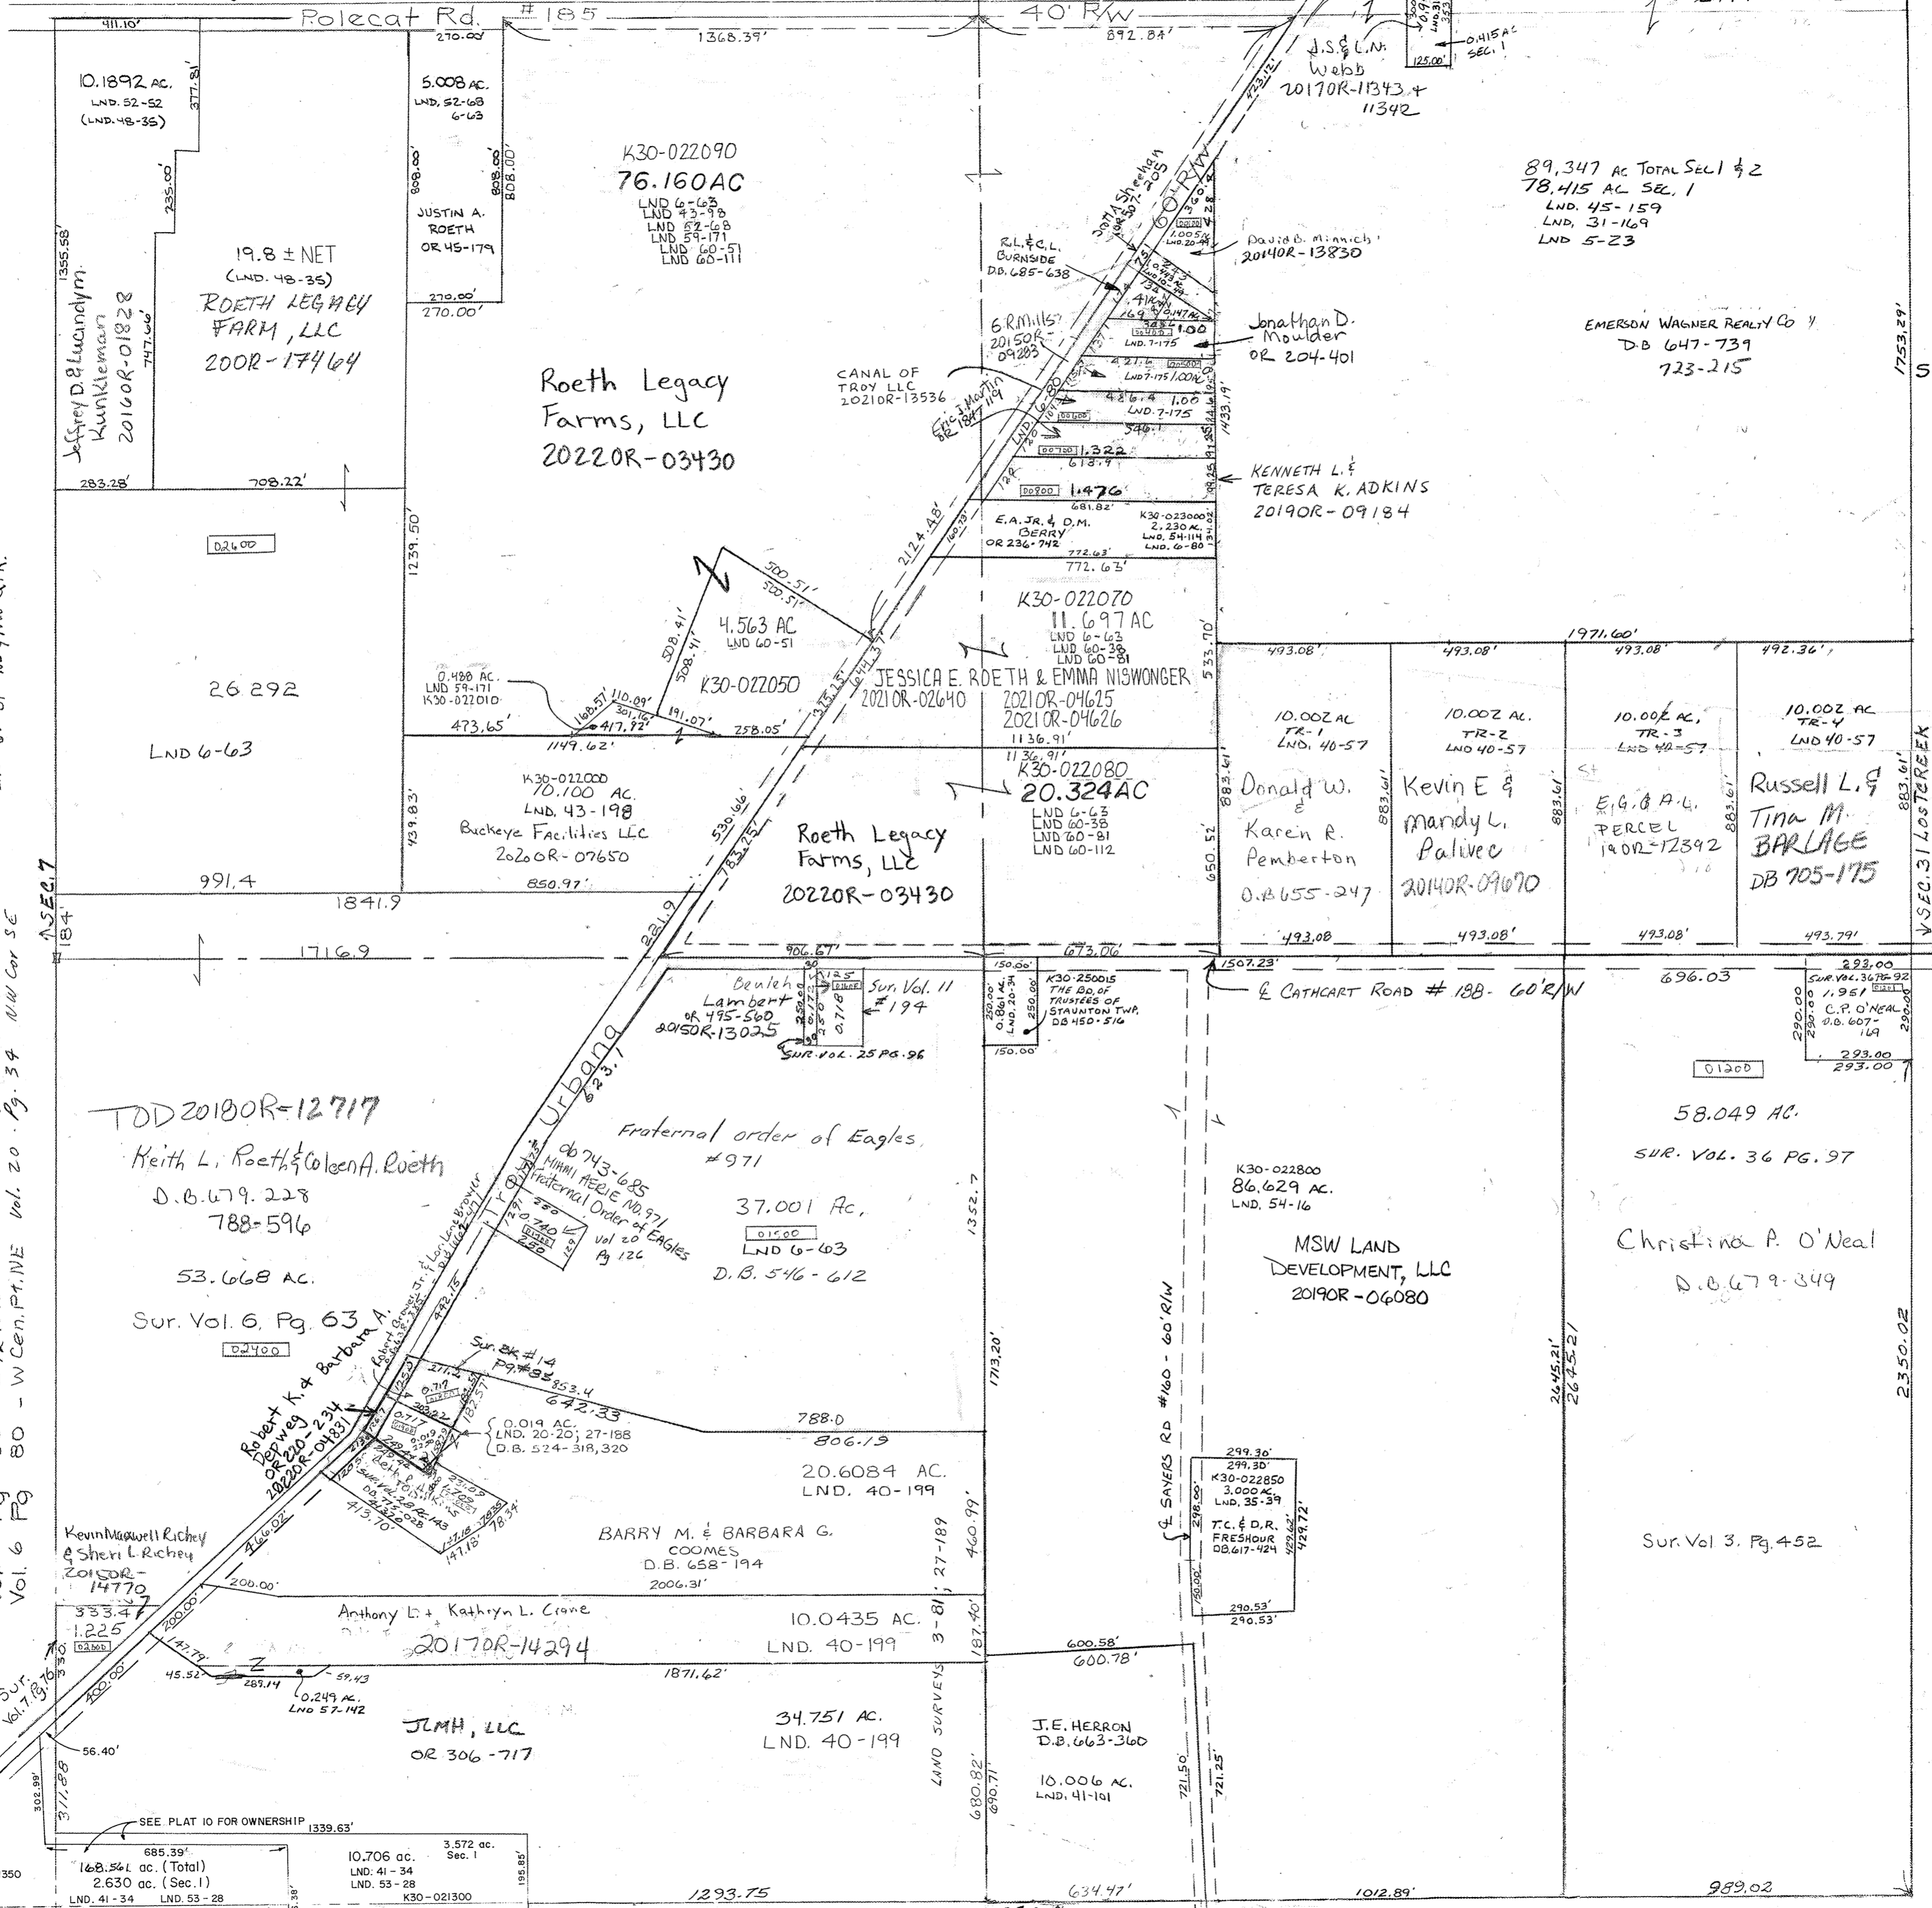

V. SEC. 31 LOST REK

REVISED 3/23/22  
ADP