



SMDA NUMBER  
G15-NE023 -

Lot 10 - 39  
Lot 19 - 193  
Lot 20 - 88  
Lot 21 - 140

SCALE: 1" = 50'

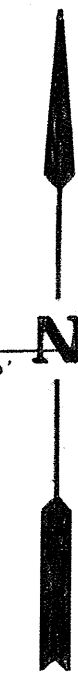

10' x 130' PT. OL. 15  
LOT SUR. 3-173 CALLS FOR ABANDONED  
10' ALLEY. NO DEEDS OR PLATS FOUND  
NOT CLAIMED BY CURRENT DEEDS  
VENTURA 6-2002

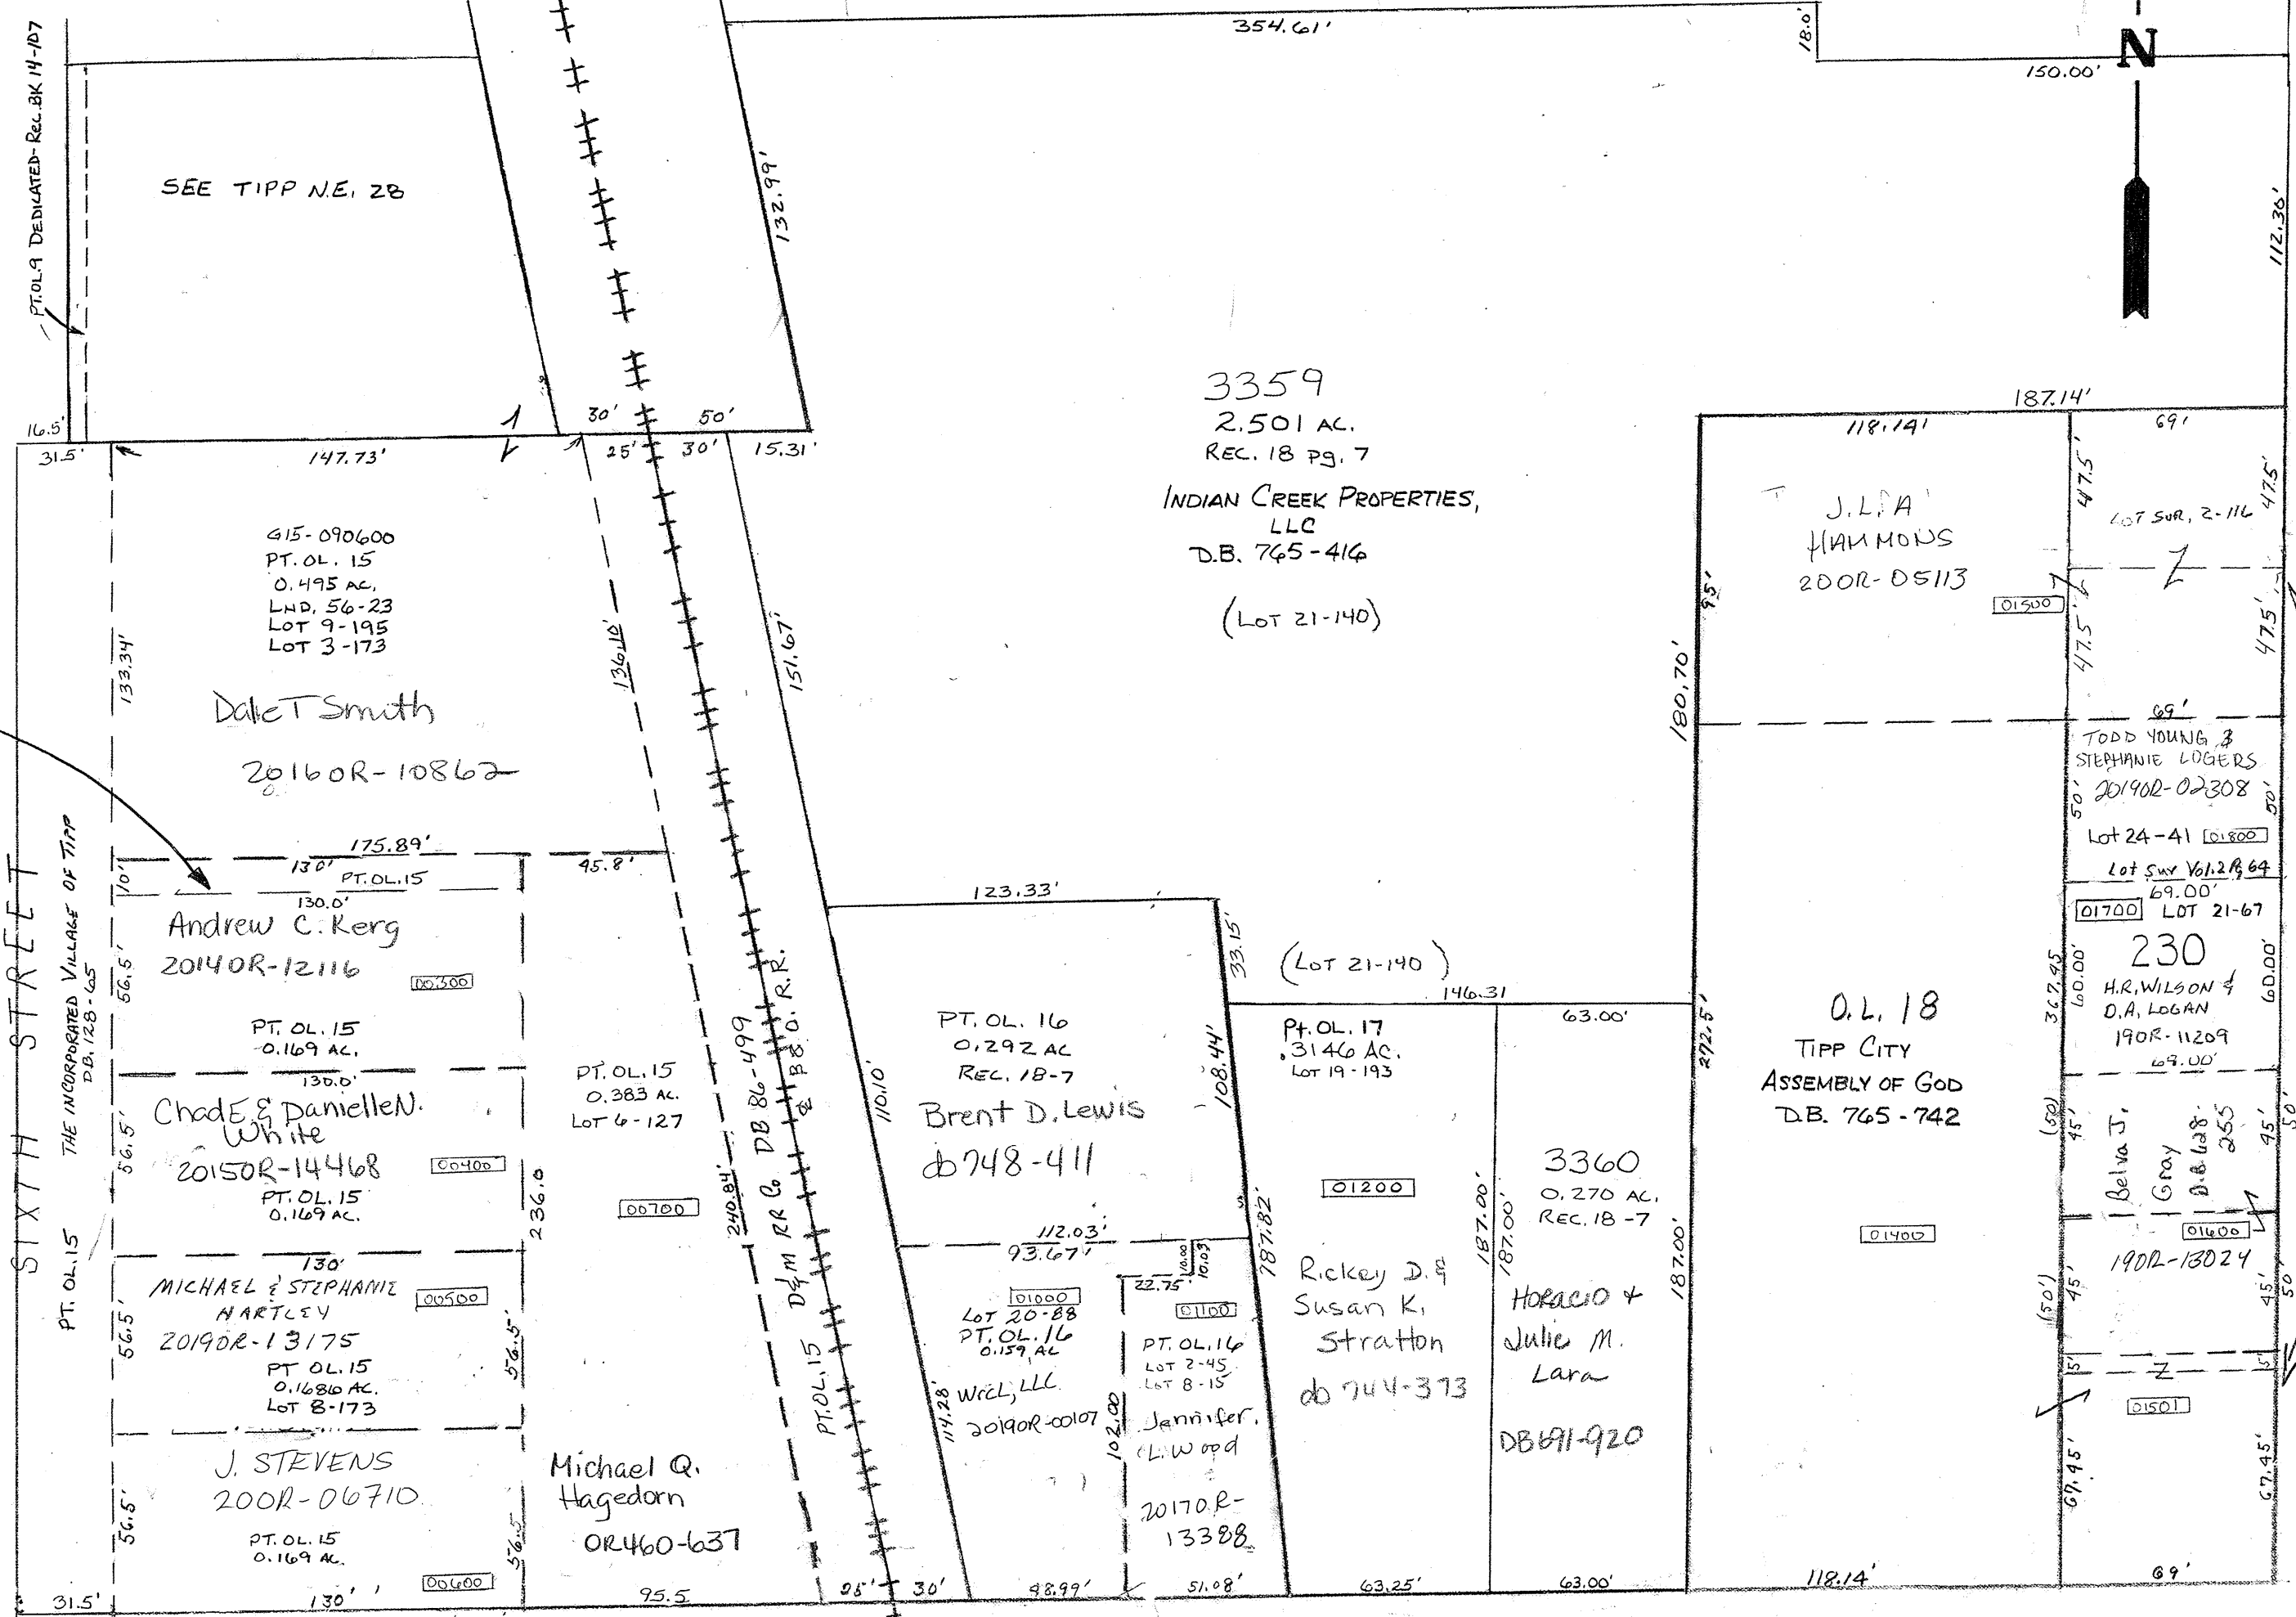

SIXTH STREET  
THE INCORPORATED VILLAGE OF TIPP  
DB 128-65

FOURTH STREET  
Lot Sur. 2-64

PLUM STREET

RECORDER'S PLATS

O.L. 15, 16 & 17  
Lot 230

BK 2 Pg. 13  
BK 1 Pg. 28

REVISED 11-25-2014  
D. VENTURA