

MIAMI COUNTY, OHIO
 CITY OF TIPP CITY
 MONROE TOWNSHIP

N.E. PLAT 28

SCALE: 1" = 100'

AUDITOR'S SMDA NUMBER


(All properties on this page)

G15-NE028-00100

3 Places

6 Places

Shown on Property

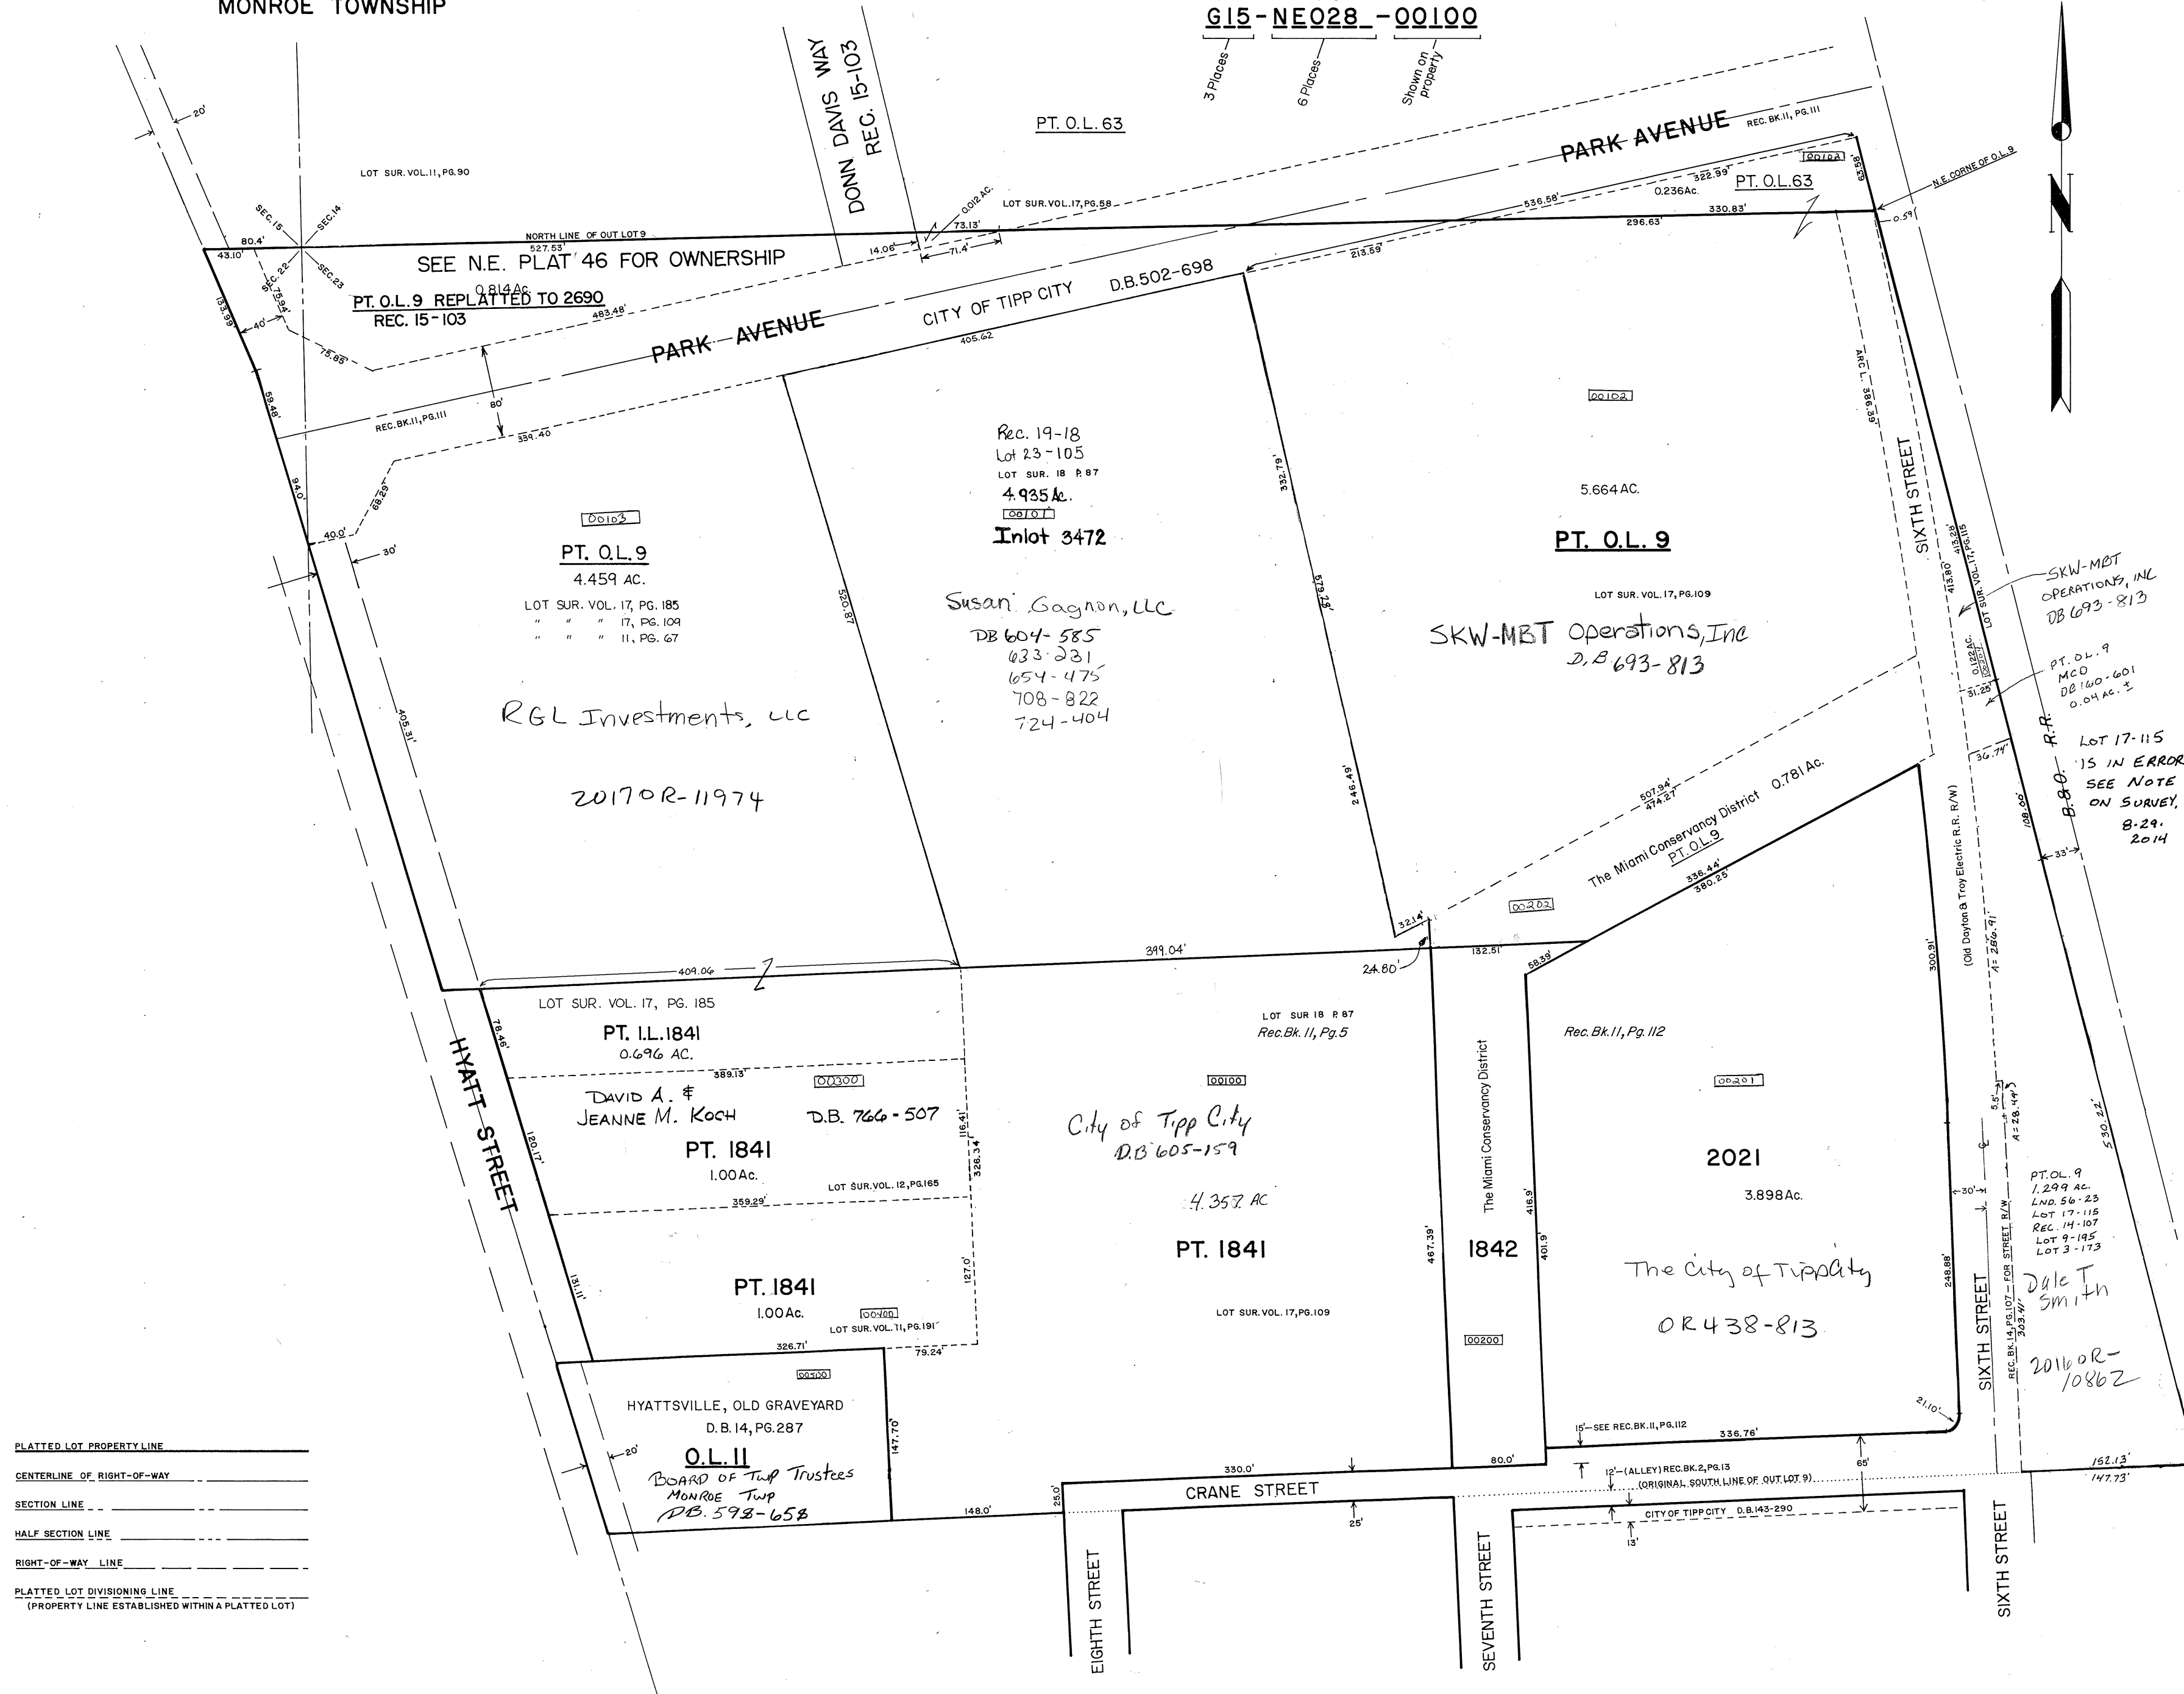

PLATTED LOT PROPERTY LINE
 CENTERLINE OF RIGHT-OF-WAY
 SECTION LINE
 HALF SECTION LINE
 RIGHT-OF-WAY LINE
 PLATTED LOT DIVISIONING LINE
 (PROPERTY LINE ESTABLISHED WITHIN A PLATTED LOT)

SKW-MBT OPERATIONS, INC
 DB 693-813
 PT. O.L. 9
 MCO
 DB 160-601
 0.04 AC. ±
 LOT 17-115
 IS IN ERROR
 SEE NOTE
 ON SURVEY.
 B-29.
 2014

PT. O.L. 9
 1.299 AC.
 LND. 56-23
 LOT 17-115
 REC. 14-107
 LOT 9-195
 LOT 3-173
 Dale T Smith
 2016 OR-10862

REVISED 11-25-2014
 D.VENTURA