

MIAMI COUNTY, OHIO  
 CITY OF TIPP CITY  
 MONROE TOWNSHIP

N.E. PLAT 28

SCALE: 1" = 100'

AUDITOR'S SMDA NUMBER


(All properties on this page)

G15-NE028-00100

3 Places

6 Places

Shown on Property

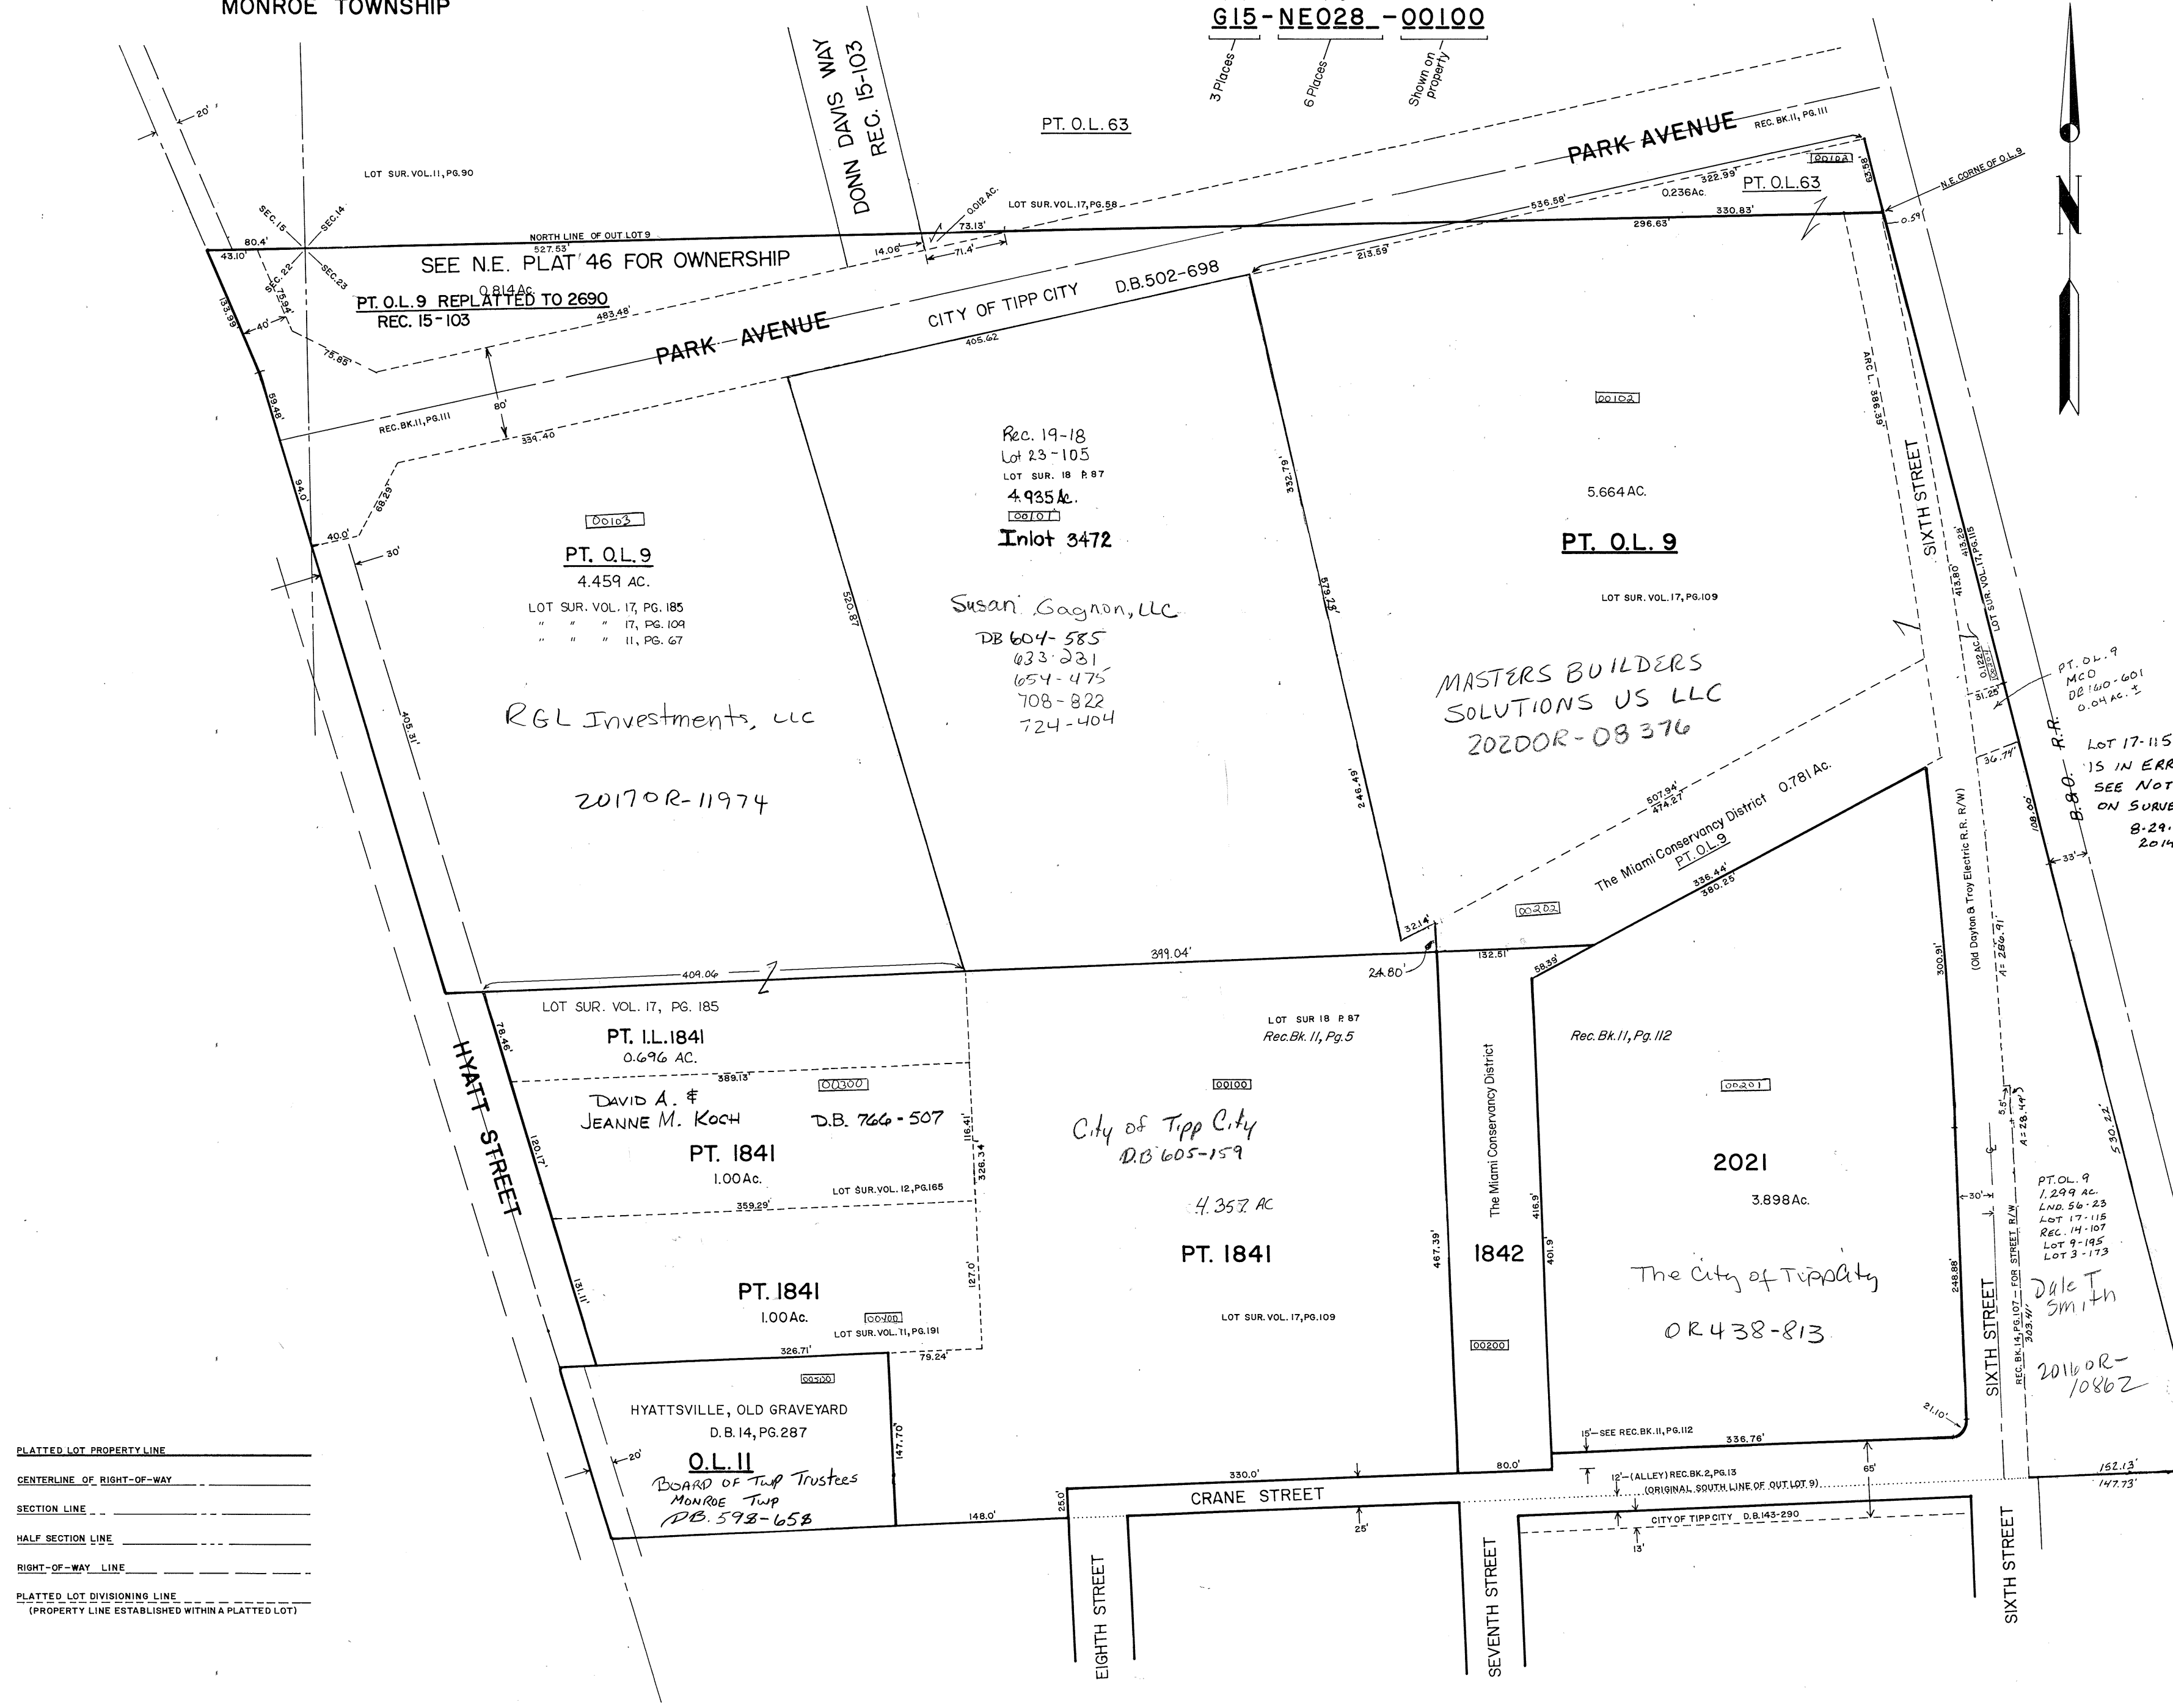

- PLATTED LOT PROPERTY LINE
- CENTERLINE OF RIGHT-OF-WAY
- SECTION LINE
- HALF SECTION LINE
- RIGHT-OF-WAY LINE
- PLATTED LOT DIVISIONING LINE  
(PROPERTY LINE ESTABLISHED WITHIN A PLATTED LOT)



PT. O.L. 9  
 MCO  
 DB 160-601  
 0.04 AC ±

LOT 17-115  
 IS IN ERROR  
 SEE NOTE  
 ON SURVEY,  
 8-29-  
 2014

PT. O.L. 9  
 1.299 AC  
 LND. 56-23  
 LOT 17-115  
 REC. 14-107  
 LOT 9-195  
 LOT 3-173

Dale T. Smith  
 2016 OR-  
 10862

REVISED 11-25-2014  
 D. VENTURA