


SMDA NUMBER
615-NE037

FOURTH STREET

THIRD STREET

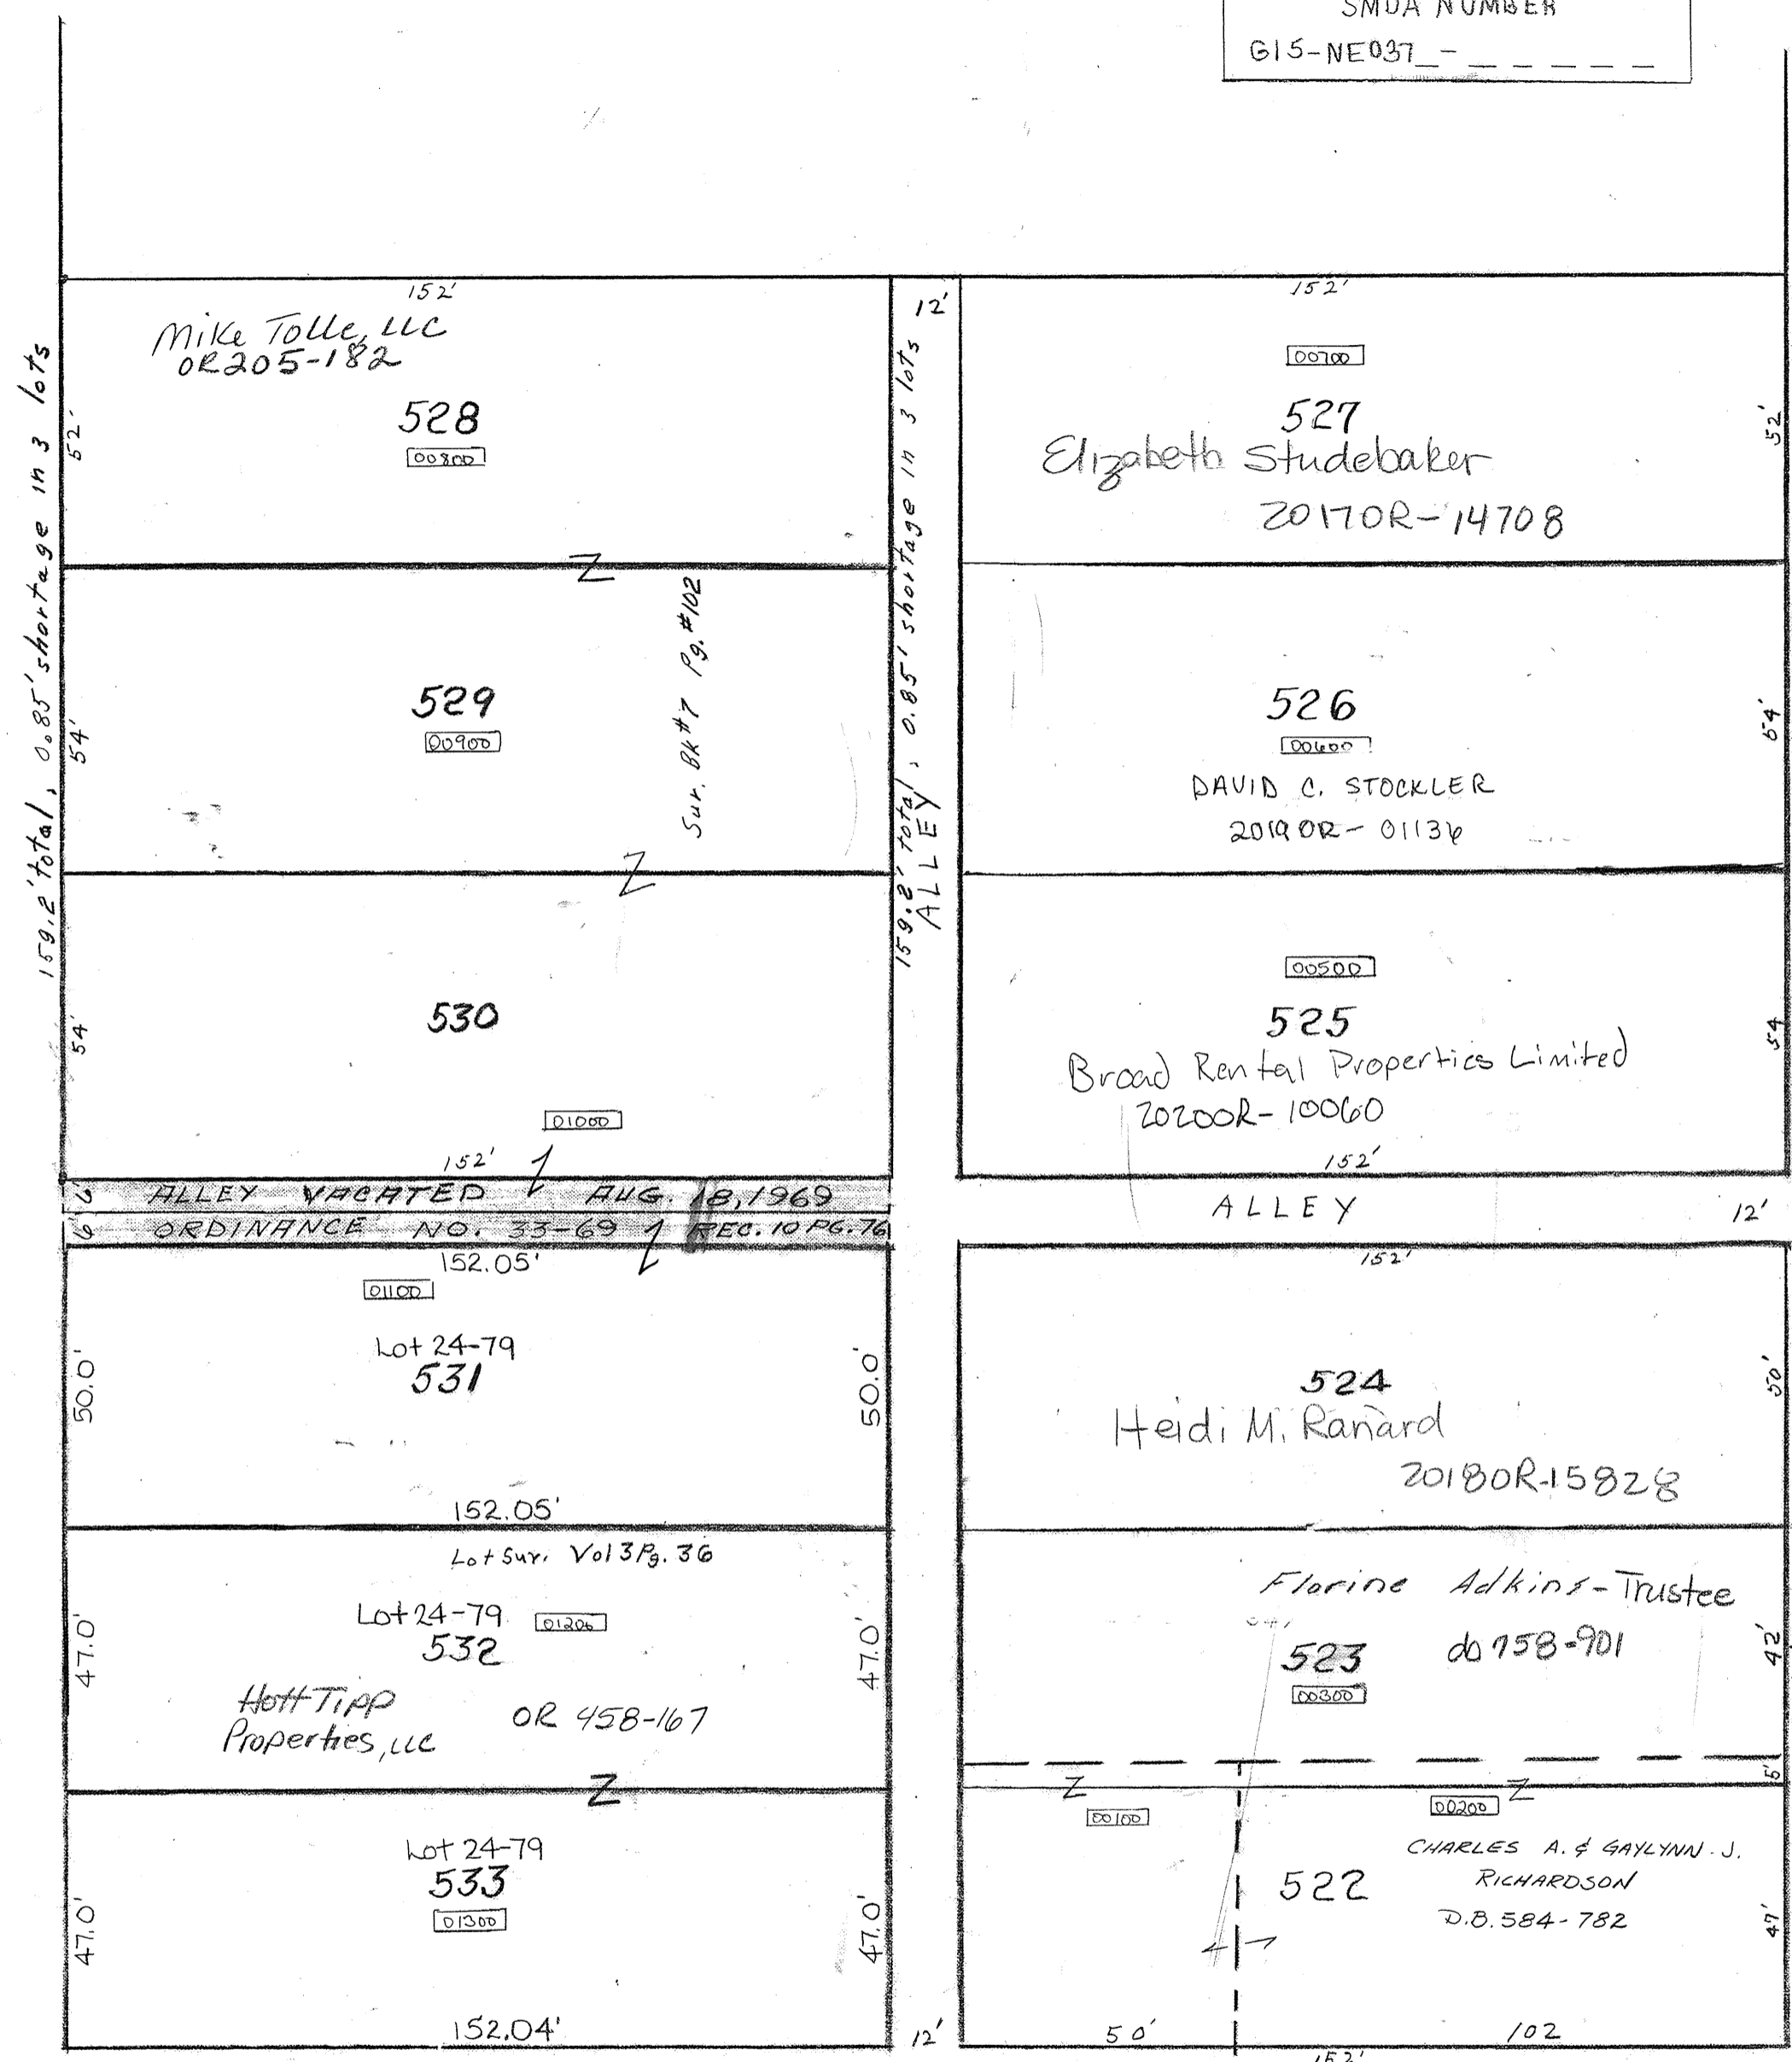

159.2' total, 0.85' shortage in 3 lots

159.2' total, 0.85' shortage in 3 lots

Mike Tolle, LLC
OR 205-182

528

Elizabeth Studebaker
2017OR-14708

527

529

526

DAVID C. STOCKLER
2019OR-01136

530

525

Broad Rental Properties Limited
2020OR-10060

ALLEY VACATED AUG. 18, 1969
ORDINANCE NO. 33-69 REC. 10 PG. 76

ALLEY

Lot 24-79
531

Heidi M. Rañard
2018OR-15828

524

Lot 24-79
532
HotTipp Properties, LLC
OR 458-167

Florine Adkins - Trustee
523 do 158-901

Lot 24-79
533

CHARLES A. & GAYLYNN J. RICHARDSON
D.B. 584-782

522

FRANKLIN STREET

B. & O. R.R.

RECORDER'S PLAT

All lots

BK 1 Pg 457