



CITY OF TIPP CITY
MIAMI COUNTY, OHIO

SMDA NUMBER
G15-NE042_

PLAT NE 42

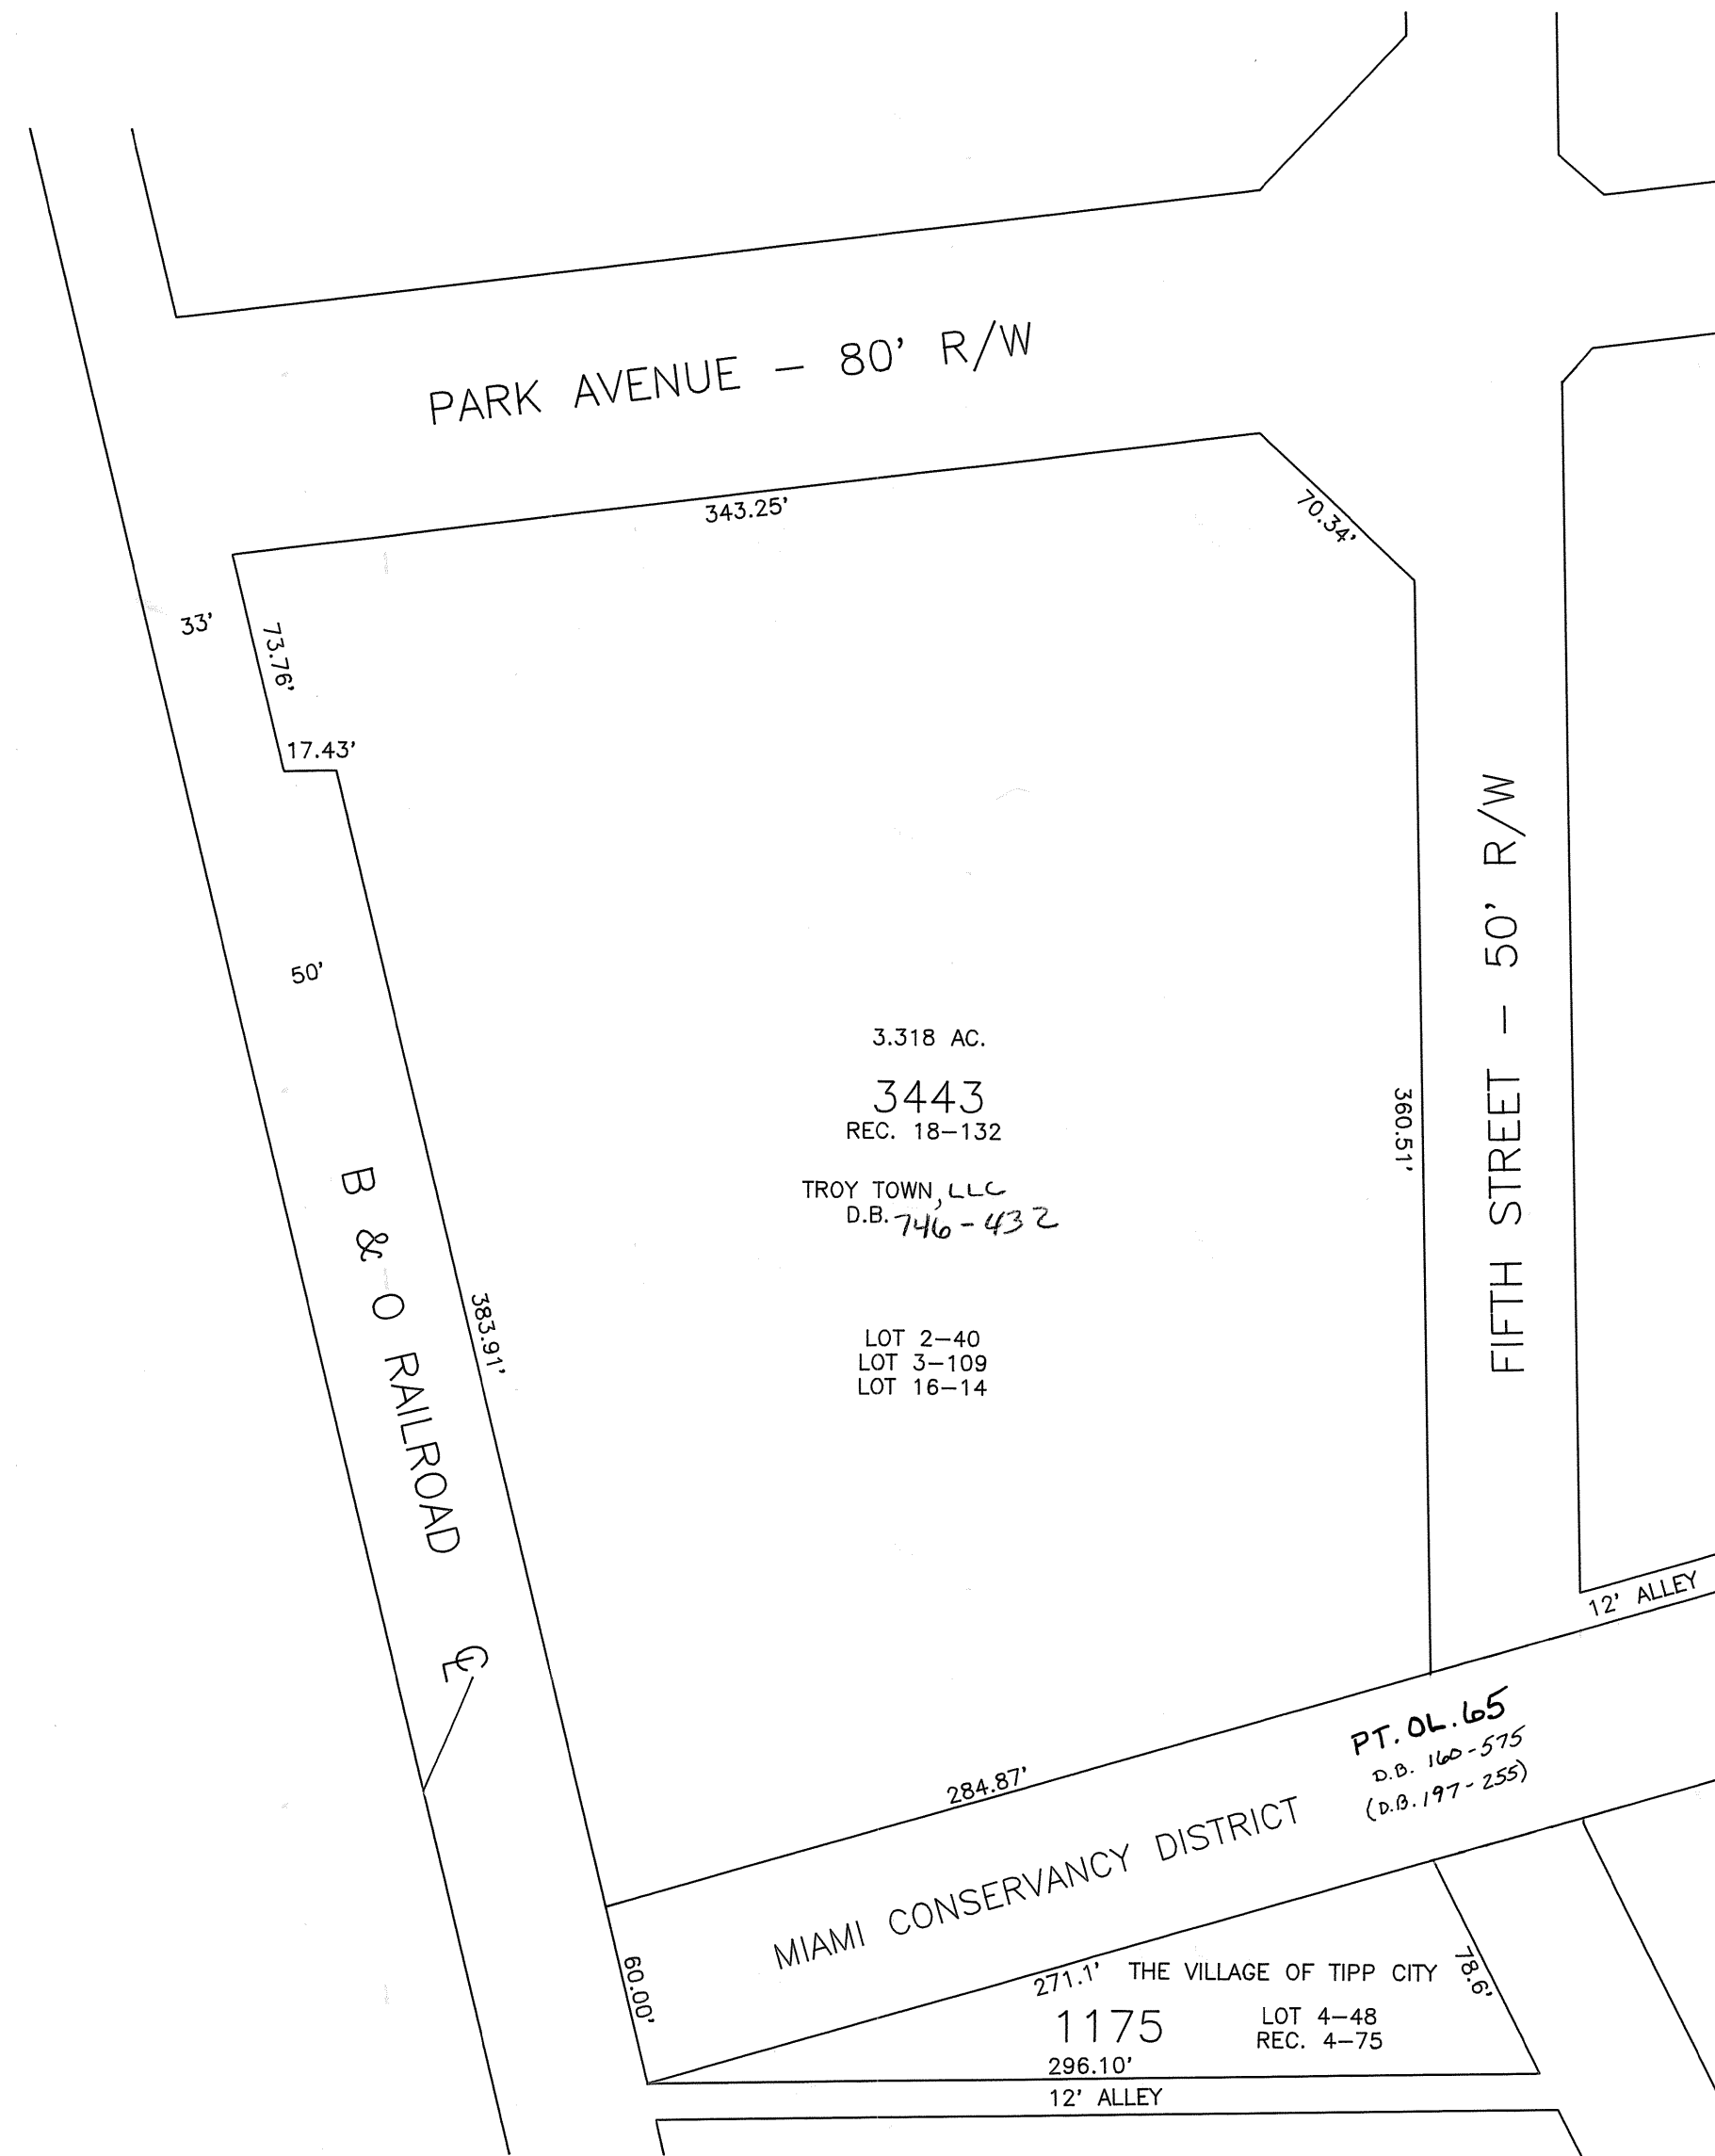

THIS IS NO LONGER
AN ACAD DRAWING-
FILE CANNOT BE FOUND
D.VENTURA
5-15-2003

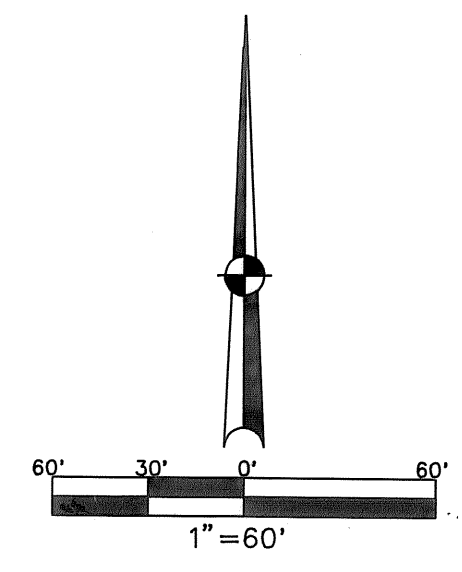

PREPARED BY: MIAMI COUNTY ENGINEER'S MAP DEPARTMENT
DOUGLAS L. CHRISTIAN, COUNTY ENGINEER
DATE: JUNE 23, 2000

REVISED: FEB 20, 2004
D.VENTURA

ABBREVIATION LEGEND		LINE LEGEND		SURVEY INDEX	
D.B. 613-172	= DEED BOOK 613, PAGE 172		Blow-up Boundary	LOT 2-40	REC. 4-75
REC. 15-72	= RECORDER'S PLAT BOOK 15, PAGE 72		Property Line	LOT 3-109	REC. 18-132
LND. 33-15	= LAND SURVEY VOLUME 33, PAGE 15		Lot Split Line	LOT 4-48	
LOT 19-12	= LOT SURVEY VOLUME 19, PAGE 12		Section Line	LOT 16-14	
R.R. 8-29	= ROAD RECORD VOLUME 8, PAGE 29		Centerline		
R/W	= RIGHT OF WAY		Right-of-Way Line		
Ⓢ	= CENTERLINE		Corporation Line		
AC.	= ACRES				
TWP.	= TOWNSHIP				
TR.	= TRACT				
Ⓢ	= LOT CREATED BY RECORDER'S PLAT				