



SECTION 24 SECTION 6 SECTION 36
 TOWN 4 TOWN 1 TOWN 2
 RANGE 6 RANGE 9 RANGE 9

CITY OF TIPP CITY
 MIAMI COUNTY, OHIO

PLAT NE 62

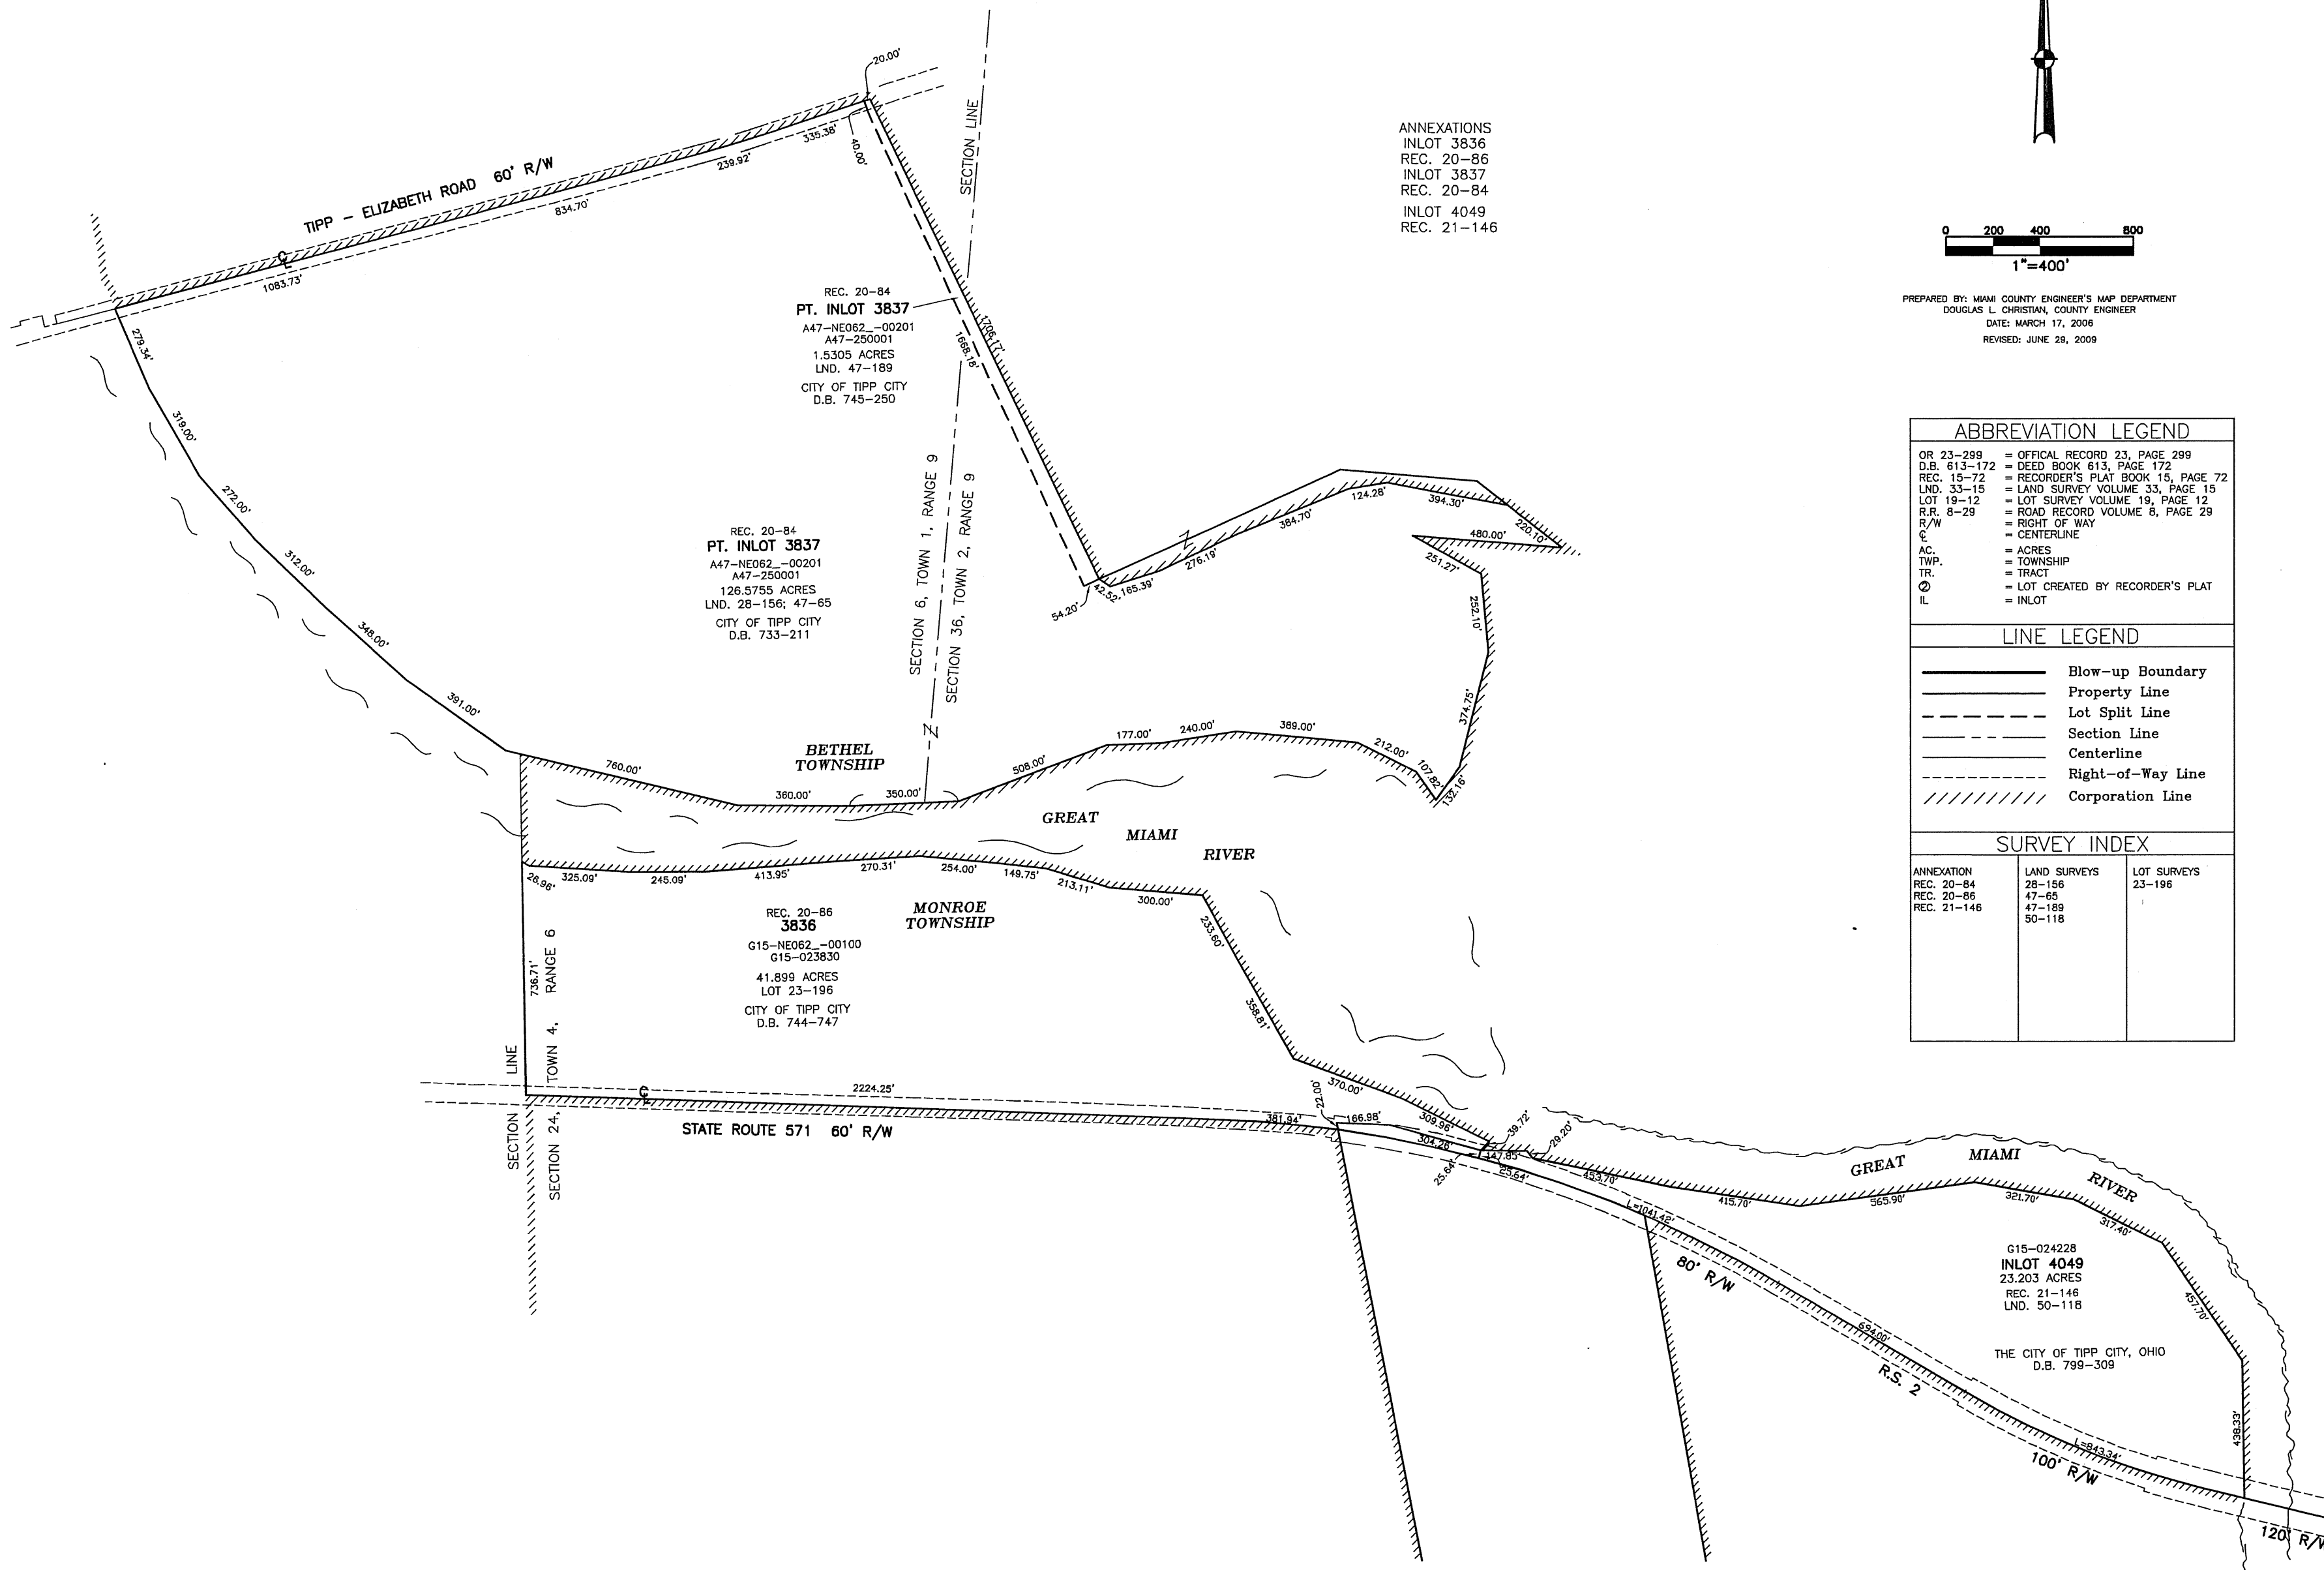

ANNEXATIONS
 INLOT 3836
 REC. 20-86
 INLOT 3837
 REC. 20-84
 INLOT 4049
 REC. 21-146

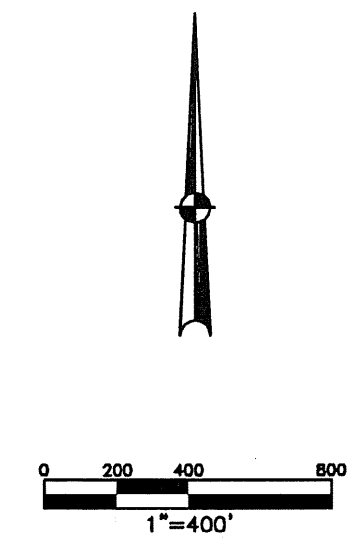

PREPARED BY: MIAMI COUNTY ENGINEER'S MAP DEPARTMENT
 DOUGLAS L. CHRISTIAN, COUNTY ENGINEER
 DATE: MARCH 17, 2008
 REVISED: JUNE 29, 2009

ABBREVIATION LEGEND		
OR 23-299	=	OFFICIAL RECORD 23, PAGE 299
D.B. 613-172	=	DEED BOOK 613, PAGE 172
REC. 15-72	=	RECORDER'S PLAT BOOK 15, PAGE 72
LND. 33-15	=	LAND SURVEY VOLUME 33, PAGE 15
LOT 19-12	=	LOT SURVEY VOLUME 19, PAGE 12
R.R. 8-29	=	ROAD RECORD VOLUME 8, PAGE 29
R/W	=	RIGHT OF WAY
C	=	CENTERLINE
AC.	=	ACRES
TWP.	=	TOWNSHIP
TR.	=	TRACT
⊙	=	LOT CREATED BY RECORDER'S PLAT
IL	=	INLOT

LINE LEGEND		
	=	Blow-up Boundary
	=	Property Line
	=	Lot Split Line
	=	Section Line
	=	Centerline
	=	Right-of-Way Line
	=	Corporation Line

SURVEY INDEX		
ANNEXATION	LAND SURVEYS	LOT SURVEYS
REC. 20-84	28-156	23-196
REC. 20-86	47-65	
REC. 21-146	47-189	
	50-118	