


SECTION 16  
TOWN 4  
RANGE 6

CITY OF TIPP CITY  
MIAMI COUNTY, OHIO

PARCEL ID NUMBER  
G15-\_\_\_\_\_


PLAT NW 68

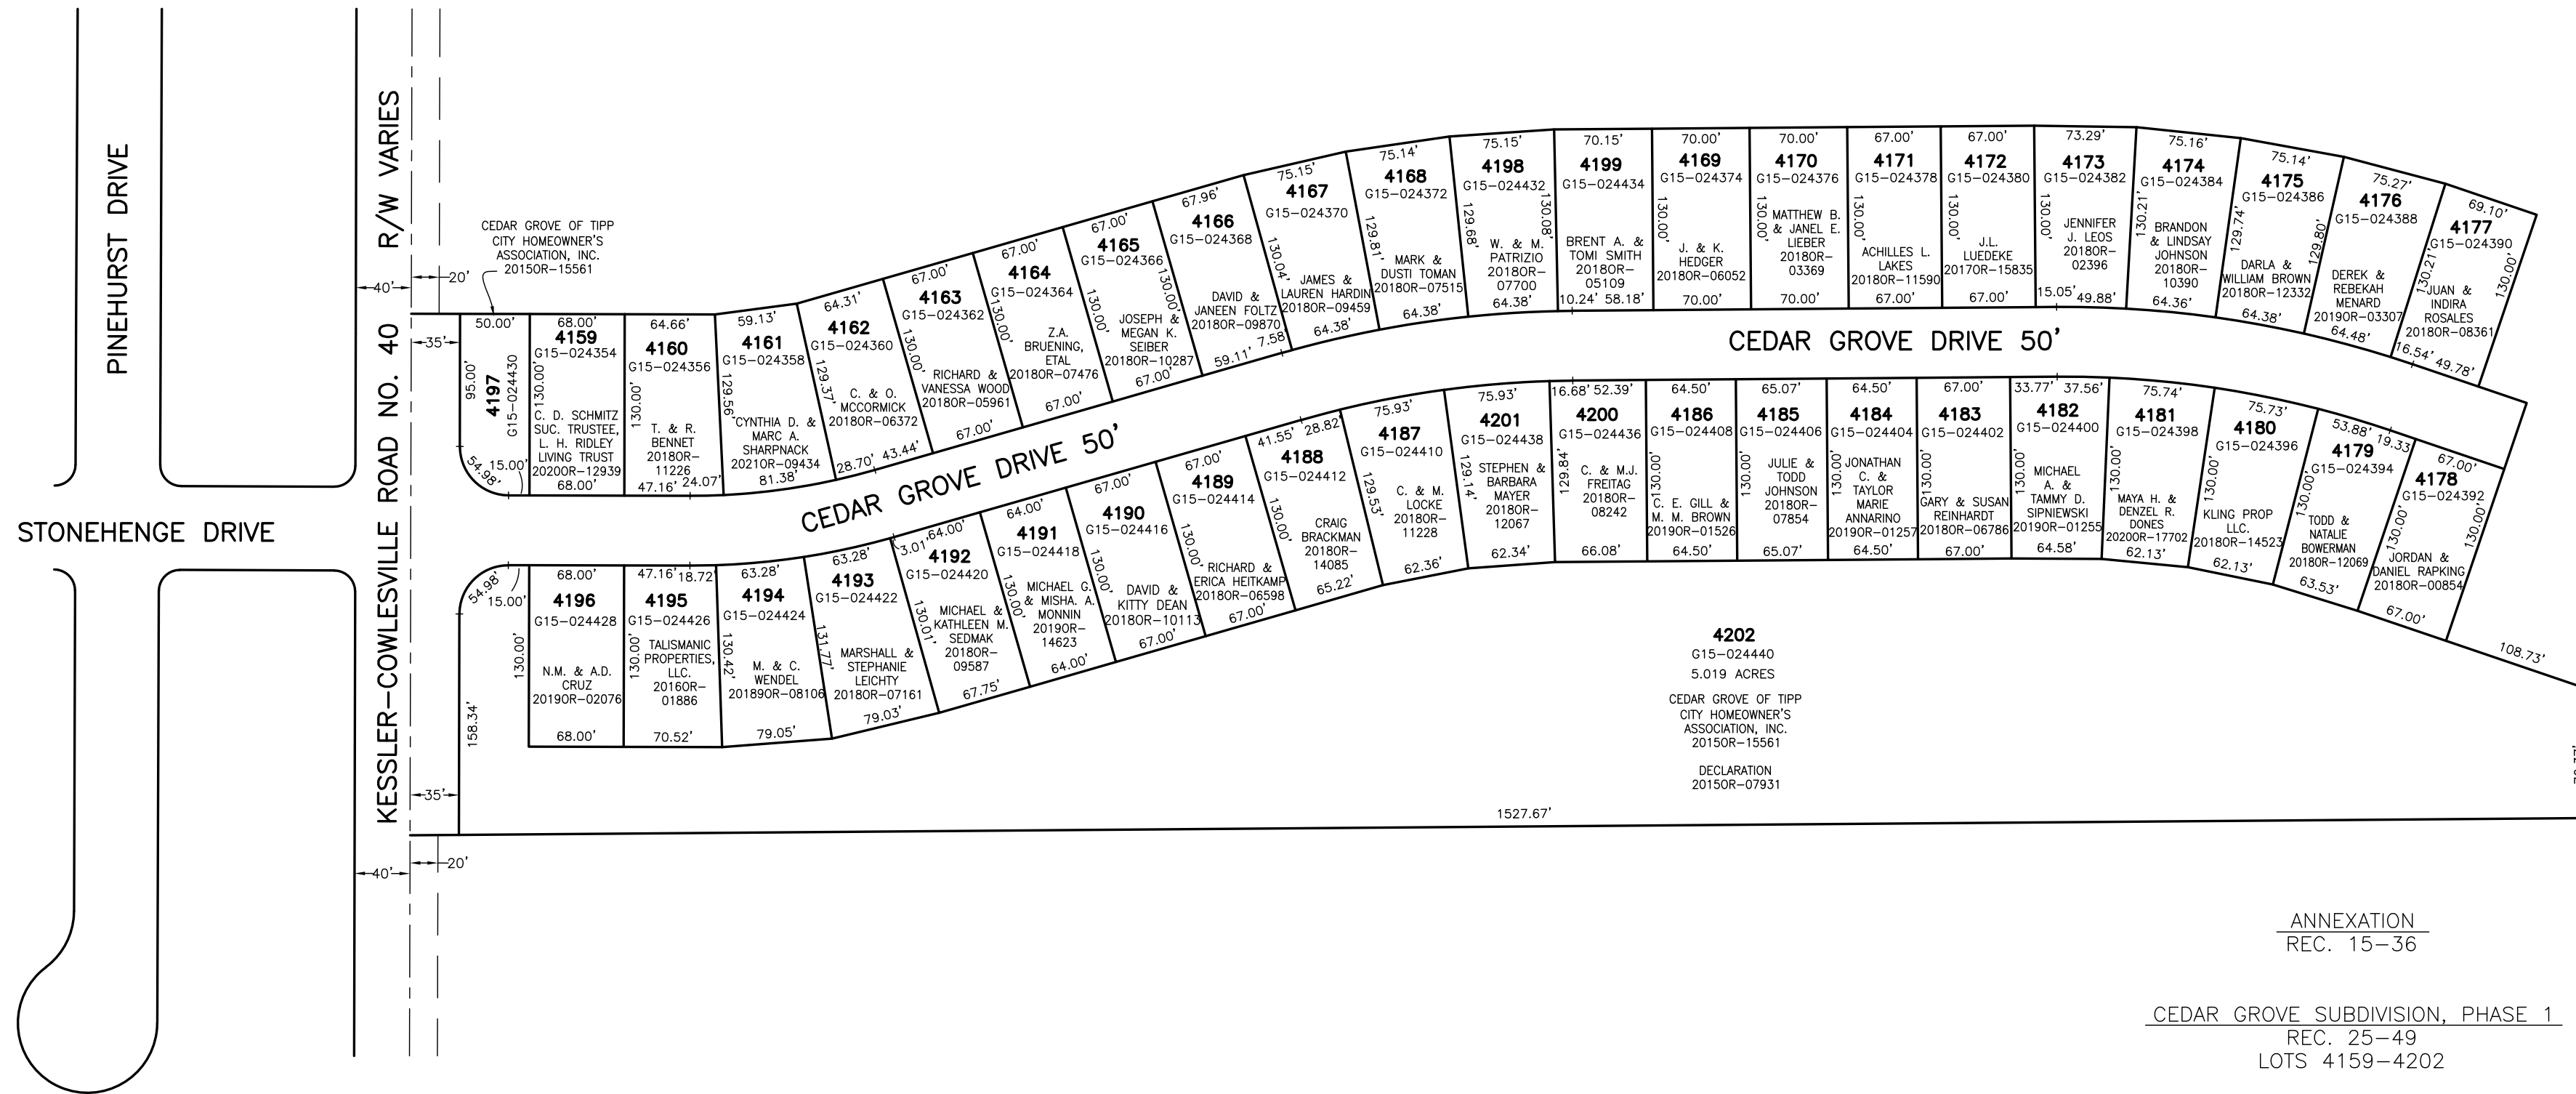

ANNEXATION  
REC. 15-36

CEDAR GROVE SUBDIVISION, PHASE 1  
REC. 25-49  
LOTS 4159-4202

ABBREVIATION LEGEND	LINE LEGEND	SURVEY INDEX
2014OR-07759 = RECORDER'S DOCUMENT NUMBER	Blow-up Boundary	LND. 36-165
OR 406-509 = OFFICIAL RECORD 406 PAGE 509	Property Line	LND. 55-77
D.B. 613-172 = DEED BOOK 613, PAGE 172	Lot Split Line	LND. 56-80
REC. 15-72 = RECORDER'S PLAT BOOK 15, PAGE 72	Section Line	REC. 15-36
LND. 33-15 = LAND SURVEY VOLUME 33, PAGE 15	Centerline	REC. 25-49
LOT 19-12 = LOT SURVEY VOLUME 19, PAGE 12	Right-of-Way Line	
R.R. 8-29 = ROAD RECORD VOLUME 8, PAGE 29	Corporation Line	
R/W = RIGHT OF WAY		
CL = CENTERLINE		
AC. = ACRES		
TWP. = TOWNSHIP		
TR. = TRACT		
Ⓢ = LOT CREATED BY RECORDER'S PLAT		

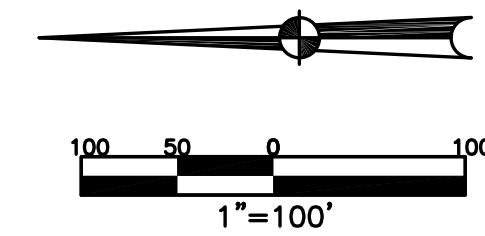

PREPARED BY: MIAMI COUNTY ENGINEER'S MAP DEPARTMENT  
PAUL P. HUELSKAMP, P.E., P.S., COUNTY ENGINEER  
DATE: AUGUST 4, 2015 DS  
REVISED: June 1, 2021 MSTORES