

Tipp City

S.E.

PLAT NO 41
Scale 1-Inch 30 Feet

SMDA NUMBER
G15-SE041

SECOND STREET 66'

FIRST STREET 66'

38.67' 00100
Laura Jo Pittenger 656 DB 700-729

38.67' 149.75' Lot Sur. Vol. 6 Pg. 42 00200
Mary E. Peterman 657 2017OR-09793

38.67' 149.75' 00300
RYAN F. WADE & Julia M. Wade 658 OR 73-194 2019OR-04074 -04073

Ronald Todd Carter 664 2016OR-00470

Pierce Business Properties, LLC 665 2021OR-00064

Deborah Lynn Jackson & Pamela Gaye Roman 666 db 772-937 2020OR-10675

36' 00400
Helmut + Julie Marko 659 2016OR-01349

36' 00500
Gardens Alive Inc 660 OR 196-107

36' 00600
Marieke Van Haaren 661 2021OR-04632

36' 00700
Theodore J Hecker 662 db 742-741

01400
A.M. ADE 667 DB 774-502

01500
Jack D. Cheadle III 668 DB 729-489

01900
Hand up Home Ministries 669 190R-08272

01300
LARRY R. BROWN 670 DB 608-658

00800
Walter Steven Furlong - D.B. 554-862 663


00900
Michael S. Furlong 666 OR 172-630 0.185 AC. PT OL 48 Lot 24-160

01000
Michael Furlong 667 2017OR-05844

01200
Willie Couch, Jr. 671 A.B. 654-887

01100
Tammie Rafferty 672 OR 194-78 PT OL 48 0.1884 AC. Lot 24-34

ELM STREET 50'

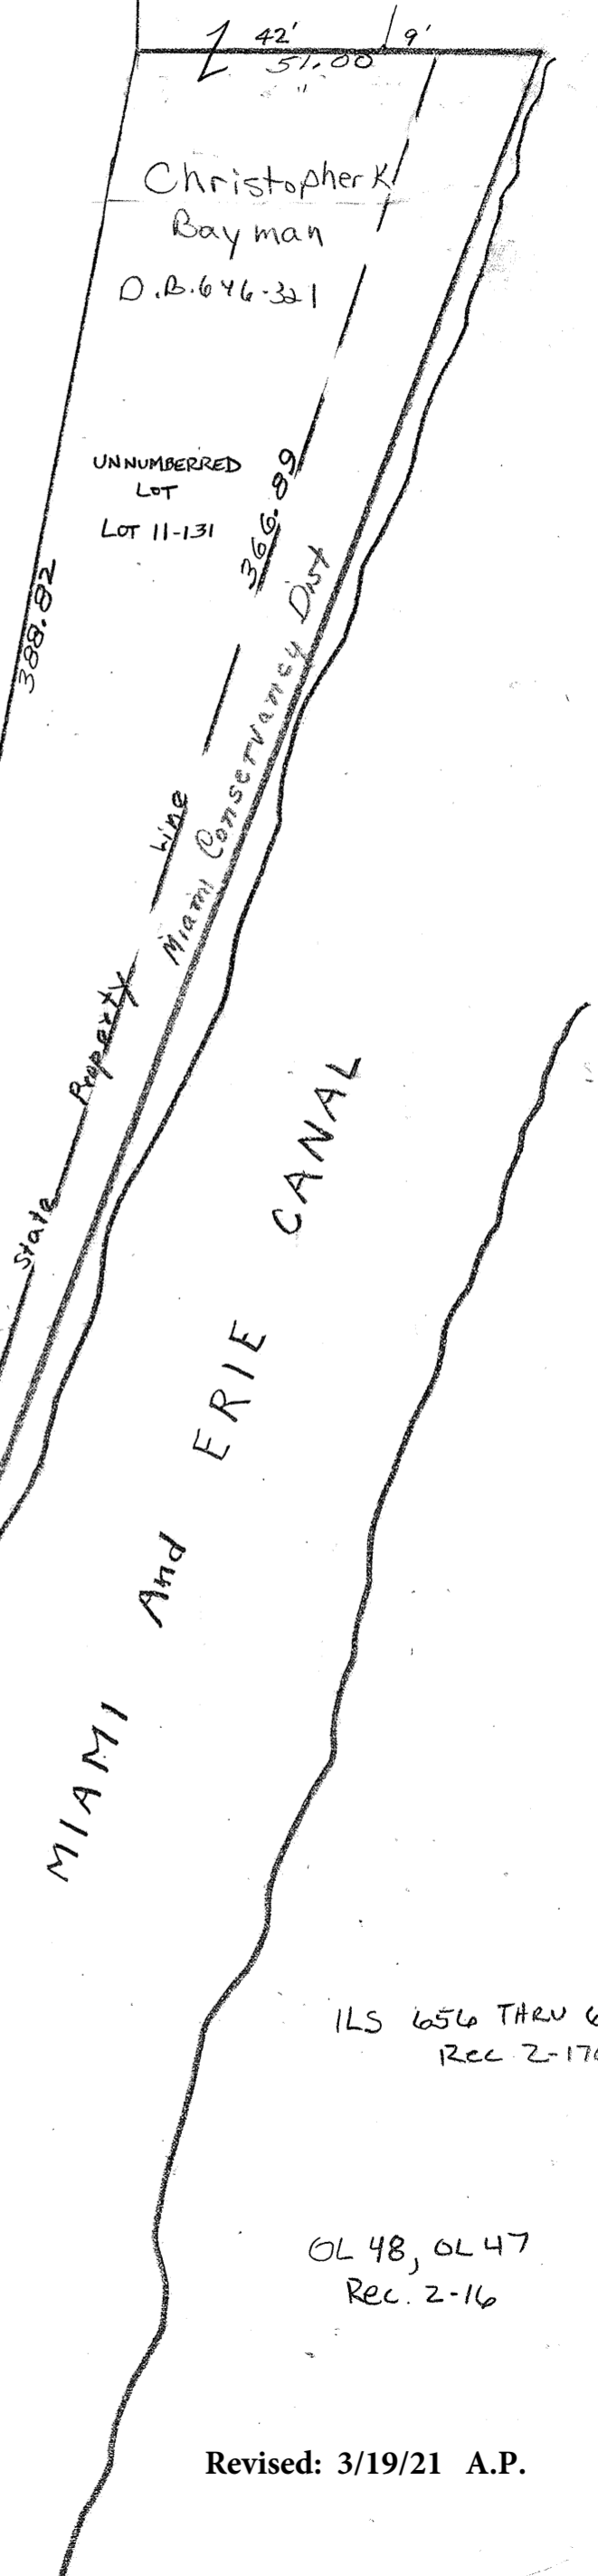

ILS 656 THRU 671
Rec. 2-170

OL 48, OL 47
Rec. 2-16

Revised: 3/19/21 A.P.