

TROY

S.E. SECTION

PLAT NO 8

Scale 1 Inch = 40 Feet

PARCEL NUMBER

DOB- - - - -

SEE REC BK 4 PAGE 77
FOR 3105-3107 + 3204-3212

SEE RECORDER'S BOOK 4 PAGE 22
FOR LOTS 2651 - 2657


RANKLIN 66' R/W ST

EAST MAIN STREET

60' R/W

O.L. 120 - Lot Bk 1 - Pg 20	1 -	159
O.L. 120 -	2 -	100
2654 to 2658 -	2 -	115
2625 to 2628 -	2 -	150
O.L. 120	3 -	7
2625-2628	3 -	32
O.L. 120	3 -	175
O.L. 120	4 -	51
2628-2651	5 -	127

MOREHEAD STREET 50' R/W

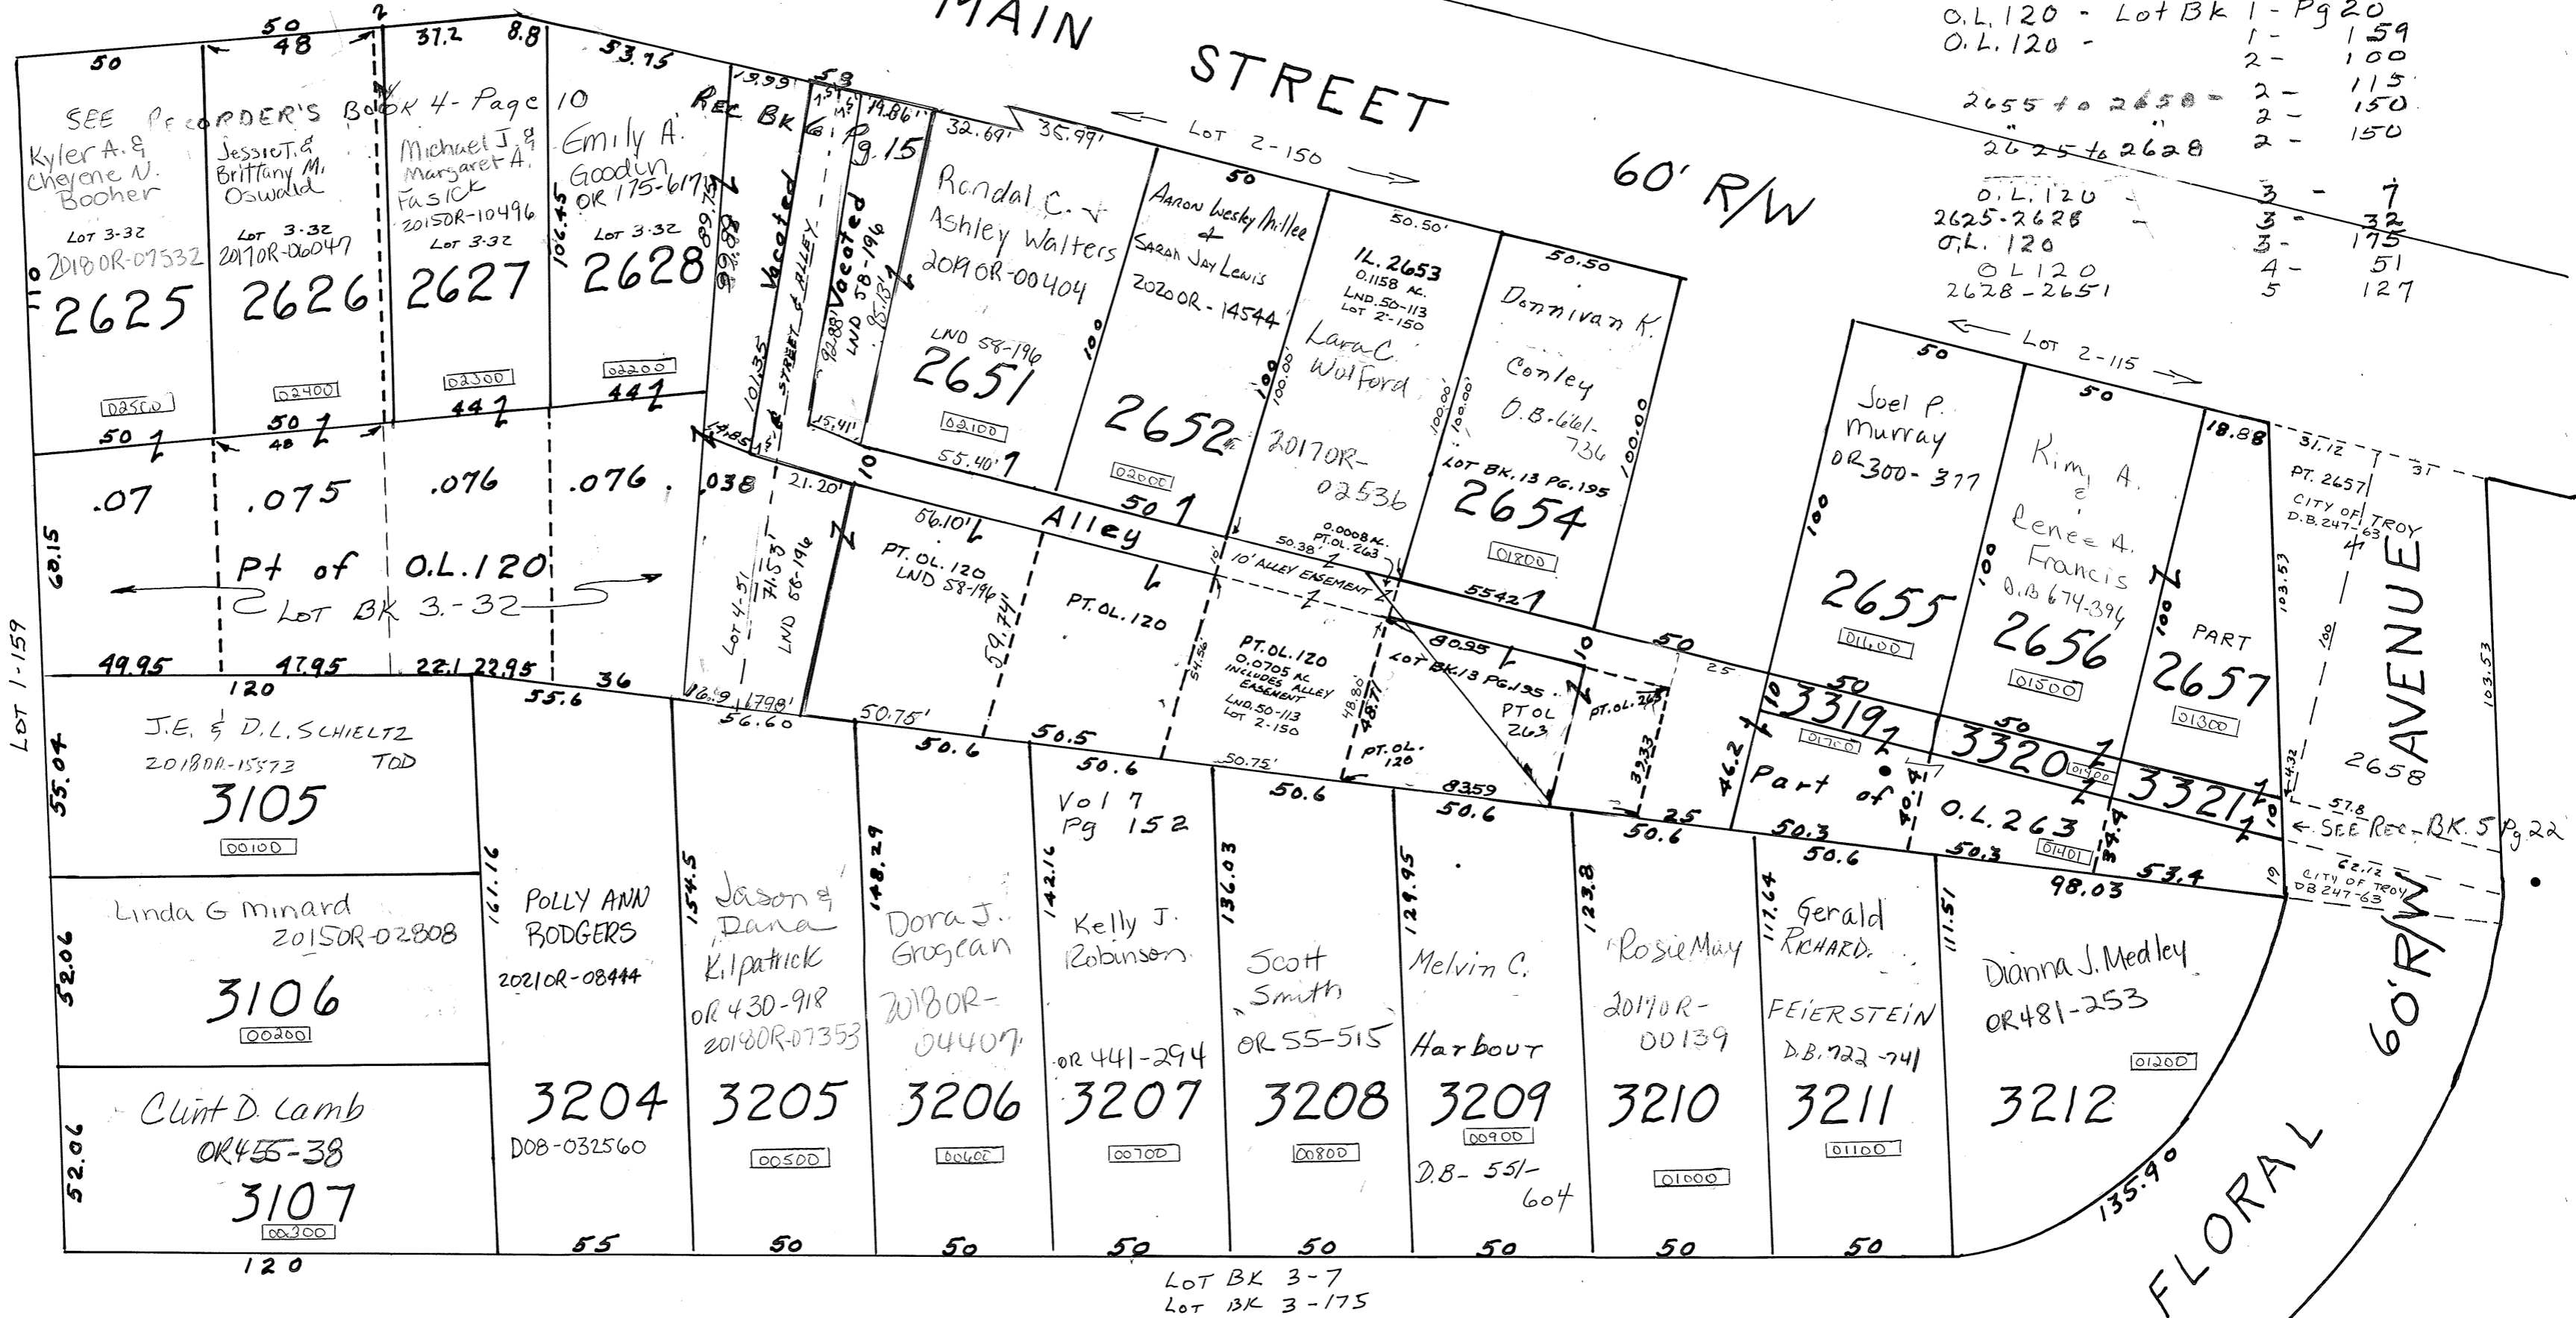

CANAL 66' R/W STREET

FLORAL AVENUE 60' R/W

REVISED 4-30-2009
D. VENTURA